
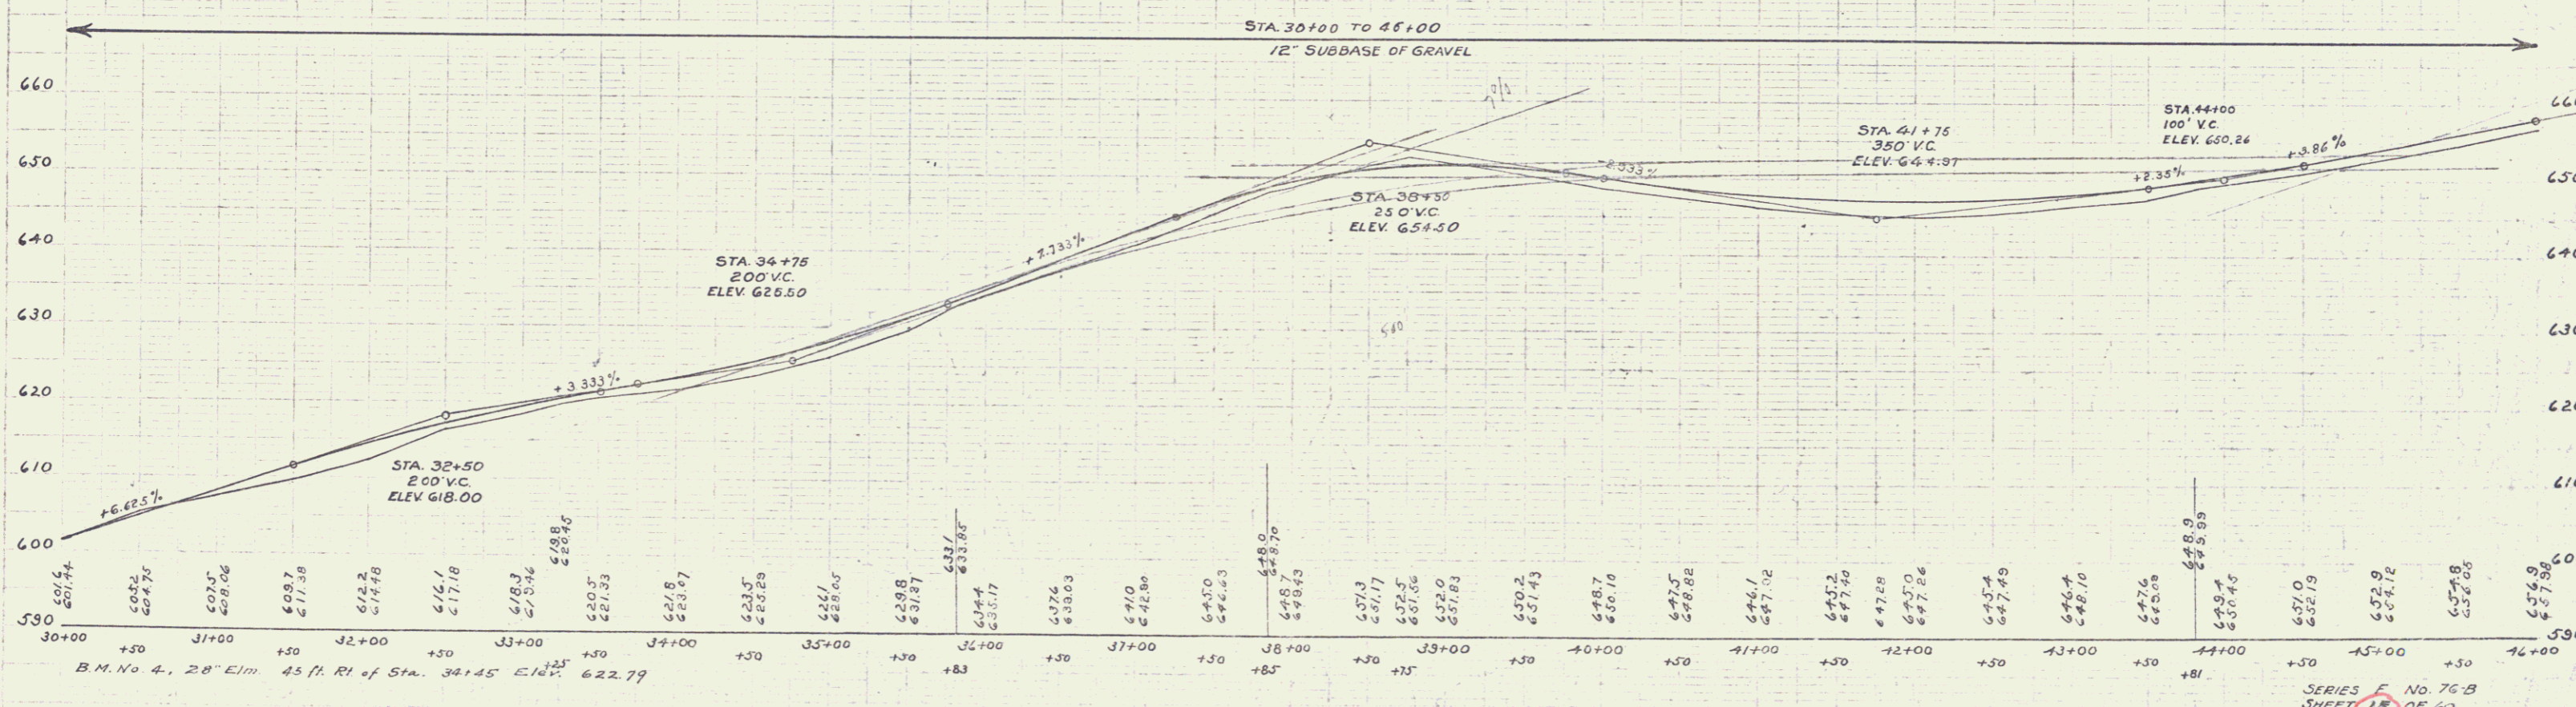


WOOD GUARD RAIL REQUIRED  
 CURVE # 1  
 STATION 42+00  
 43+00

NEW CORRUGATED GALVANIZED METAL PIPE CULVERTS REQUIRED  
 STATION 42+00  
 43+00

76-B 1950 15 69

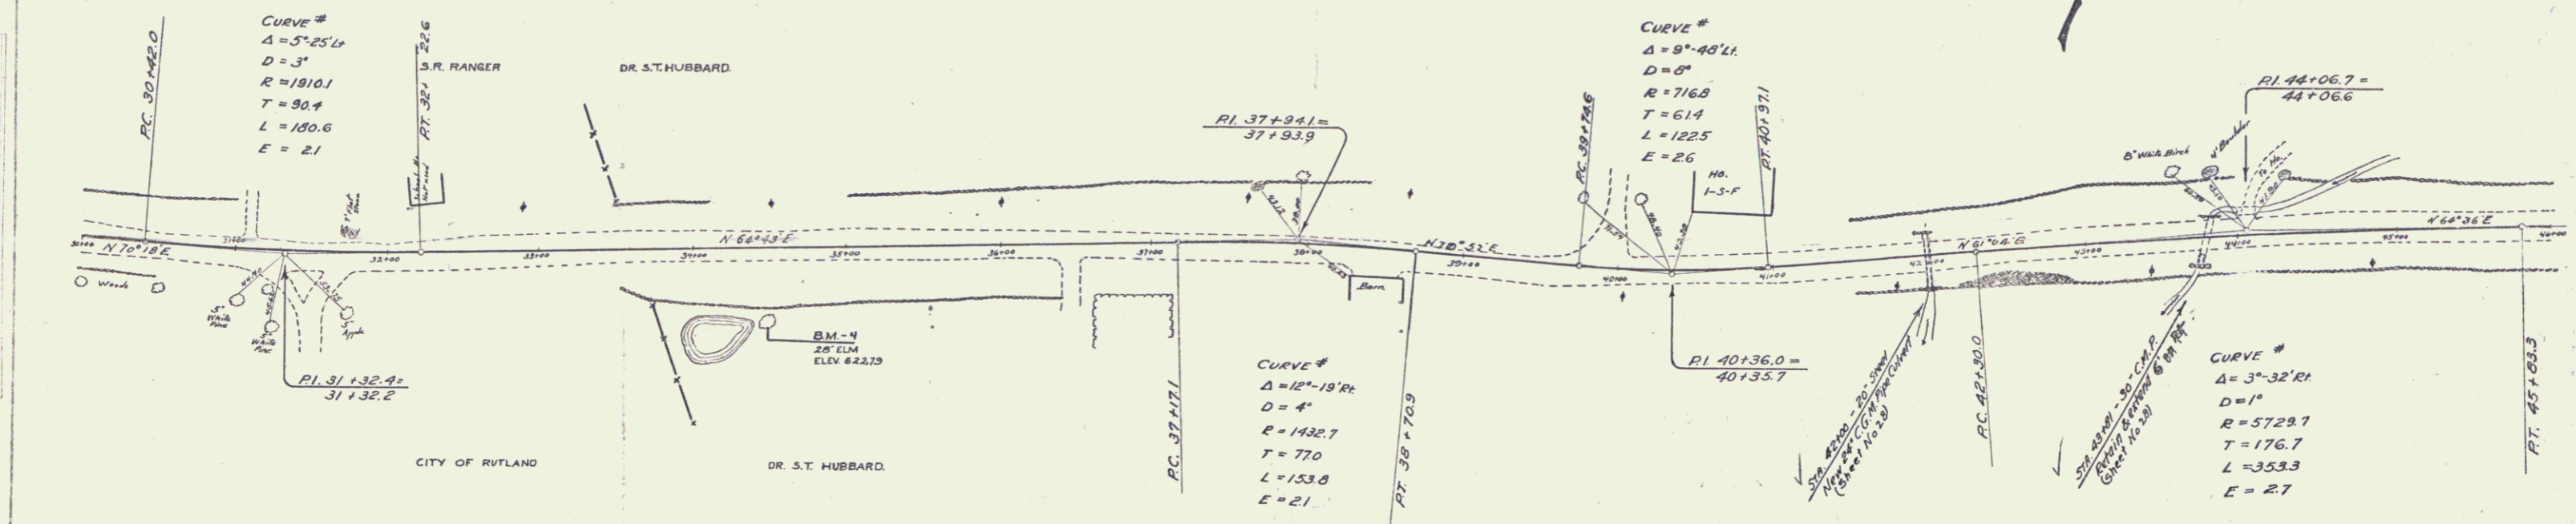

SERIES F No. 76-B  
 SHEET 18 OF 69