



Steel Girder Rests
Sta 5+00 LT RT
1410 2154 18

Three Cable Guard Rail
27' Spacing
Sta 5+00 LT RT
140 140

JESSE N. & AMY M. BUSH

Construct Drive
3+00 RT
1.5' LT
2+50 RT
LT 2+30
2+00 RT
LT 2+25

PLAN
Mendon
Project No. 020-2(4)
Sheet 9 of 116

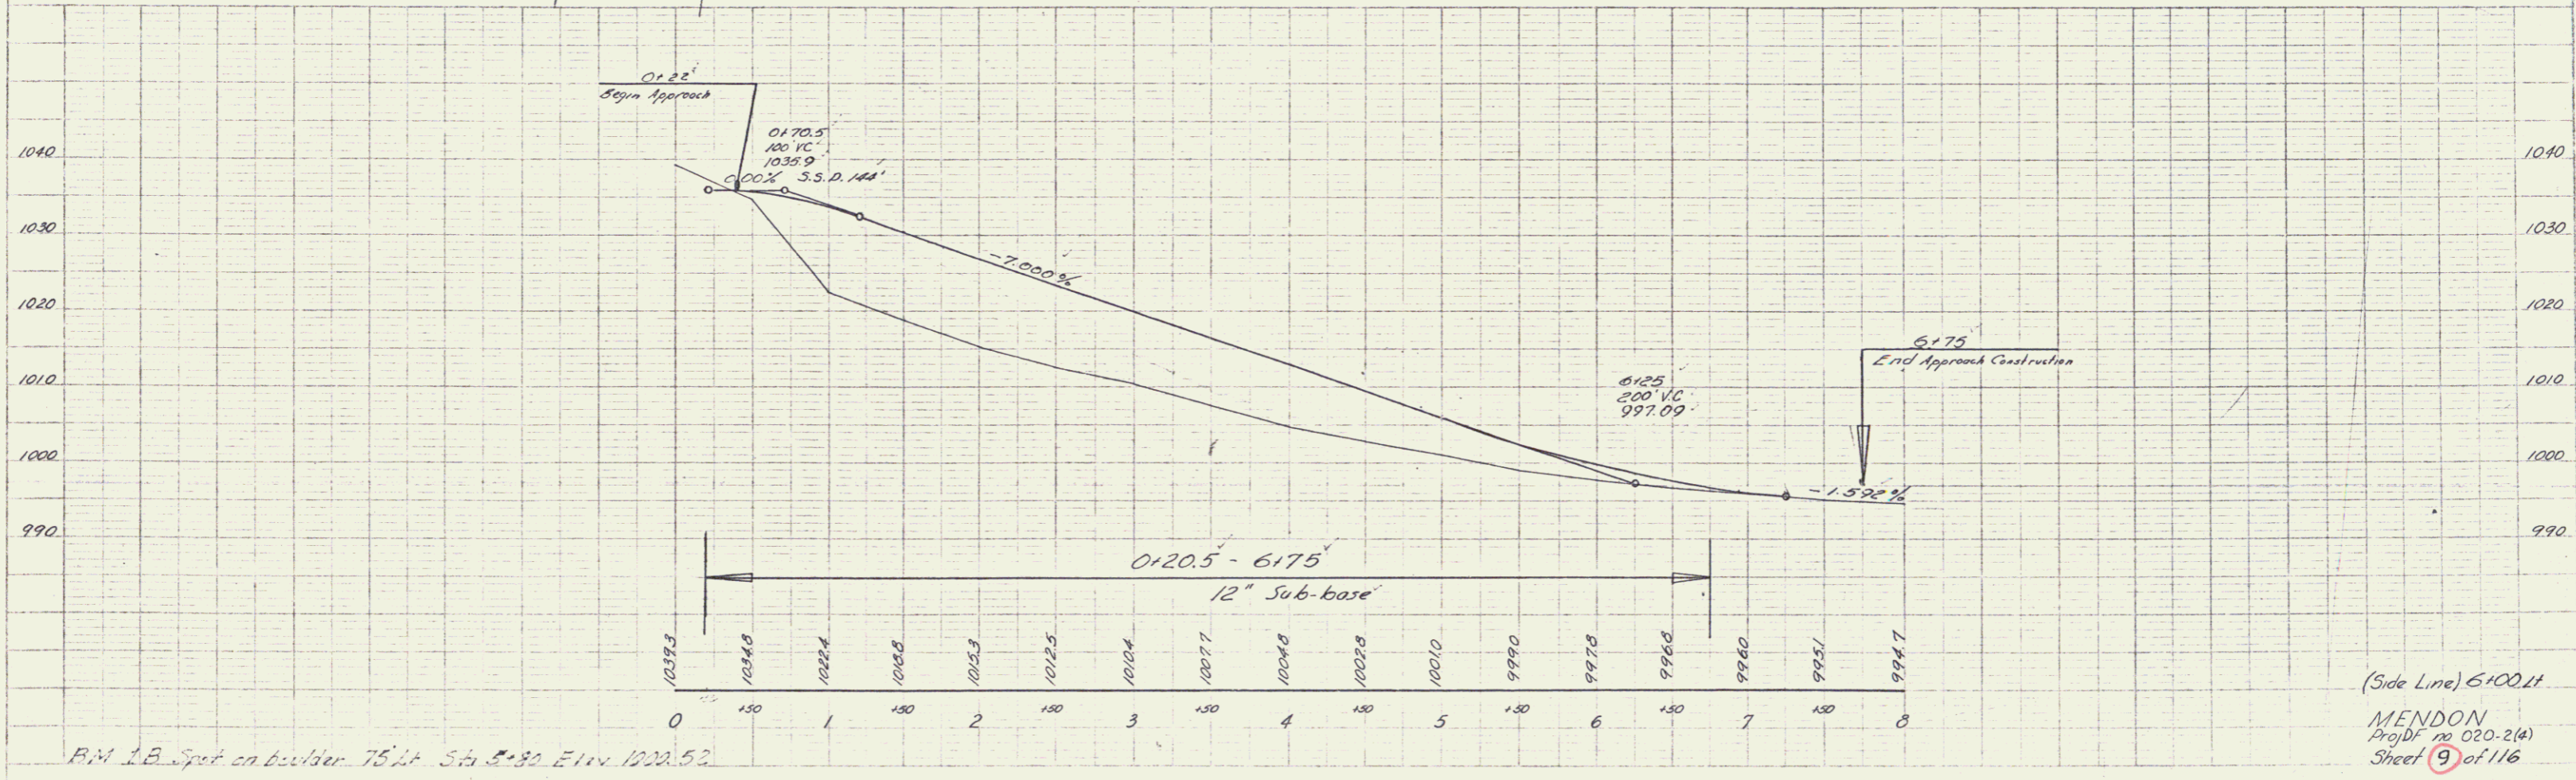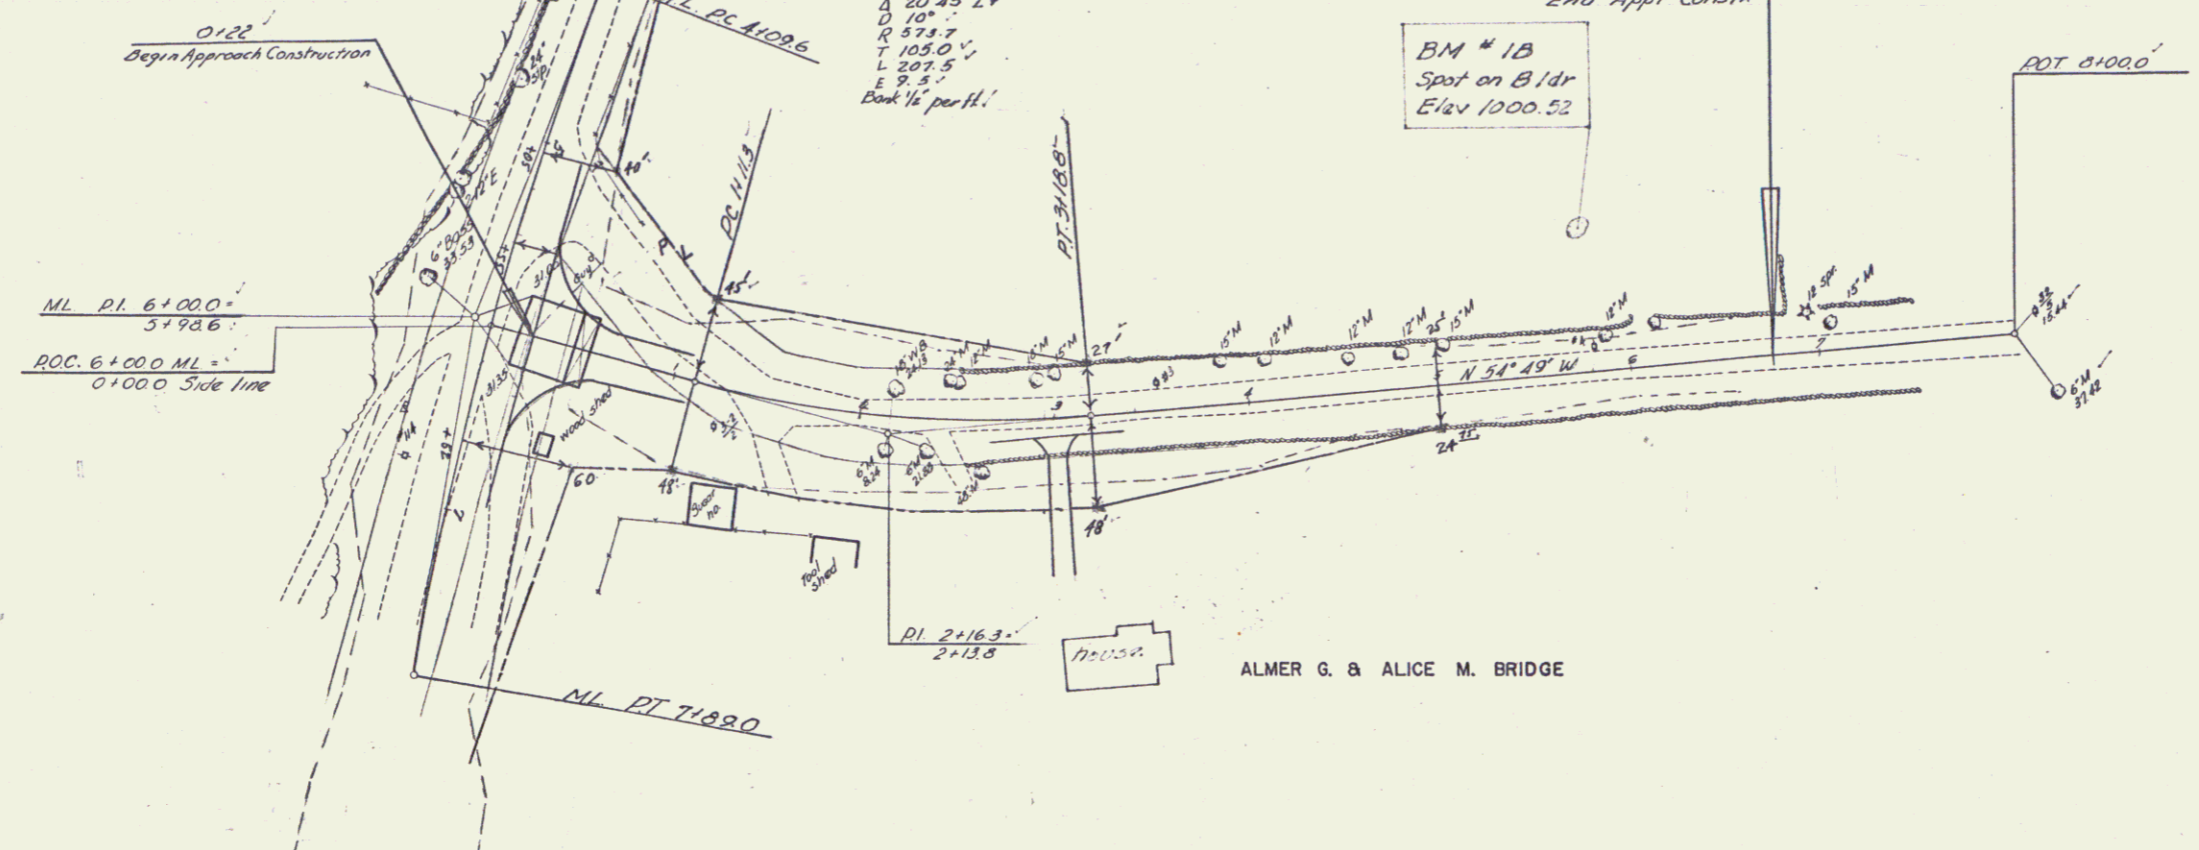

BM 1B Spot on Boulder 75+ Sta 8+80 Elev 1000.52

(Side Line) 6+00.0
MENDON
Proj. No. 020-2(4)
Sheet 9 of 116