


H.V. JOHNSON
 SEE BRIDGE SHEETS
 PLAN OF ABUTMENTS SHEET 15,
 STANDARD BRIDGE SHEET 3B 2 - SHEET 23
 UNDER PIN LAST ABUTMENT WITH
 CONCRETE AND PLACE RIP-RAP.

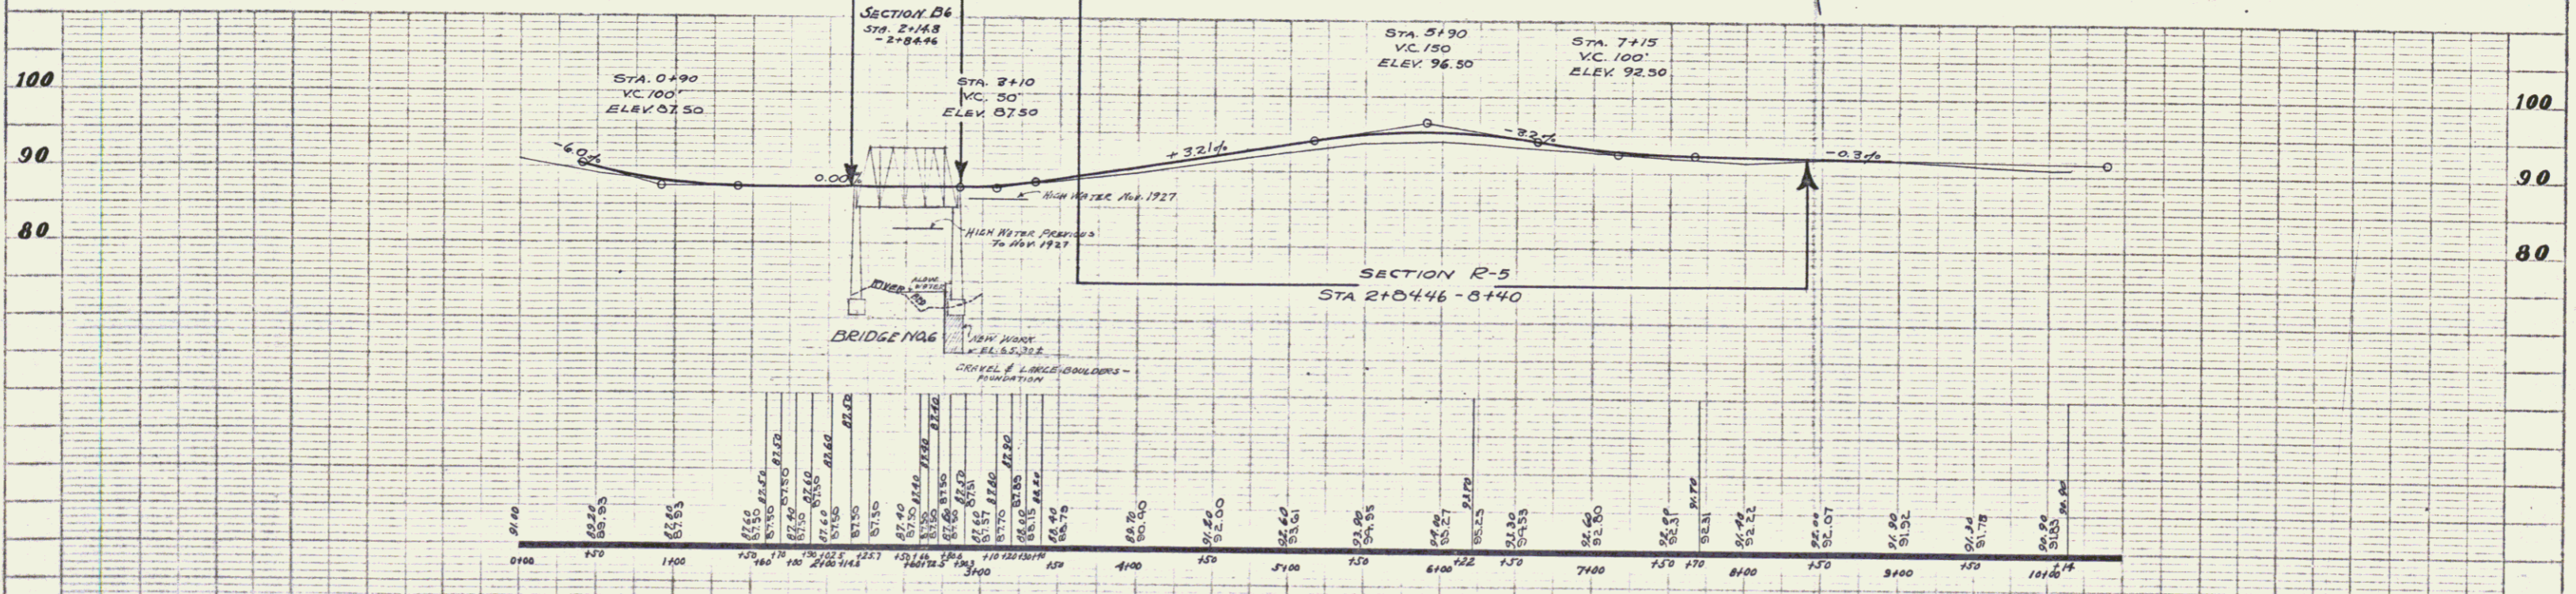

B.M. #1 Boulder at Rt. Str. - 1+09. Elev. 100.00
 B.M. #2 Top S.W. wing of abutment Elev. 86.97
 B.M. #3 Spike in base of 12 Maple, 14' Rt. Str. 9+16. Elev. 89.49

SECTIONS R-5,
 B-6.
 SERIES FR. No. 5D
 SHEET 3 OF 40

PLAN
 DATE BOOK
 DIST. NO.
 SHEET NO.

PROFILE
 DATE BOOK
 DIST. NO.
 SHEET NO.