


PLAN
 DATE 10/24/50
 DRAWN BY PUTNAM
 CHECKED BY NOONAN


PROFILE
 DATE 10/24/50
 DRAWN BY PUTNAM
 CHECKED BY NOONAN

FED. ROAD DIST. NO.	STATE	FED. AID PROJ. NO.	YEAR	SHEET NO.	TOTAL SHEETS
8	VT.	FRSS	1950	10	25

WOOD GUARD RAIL REQUIRED
 ON LEFT
 STA. 0+57 TO STA. 1+77 LENGTH 120'
 ON RIGHT
 STA. 1+53 TO STA. 1+77 LENGTH 24'
 STA. 2+60 TO STA. 3+08 LENGTH 48'

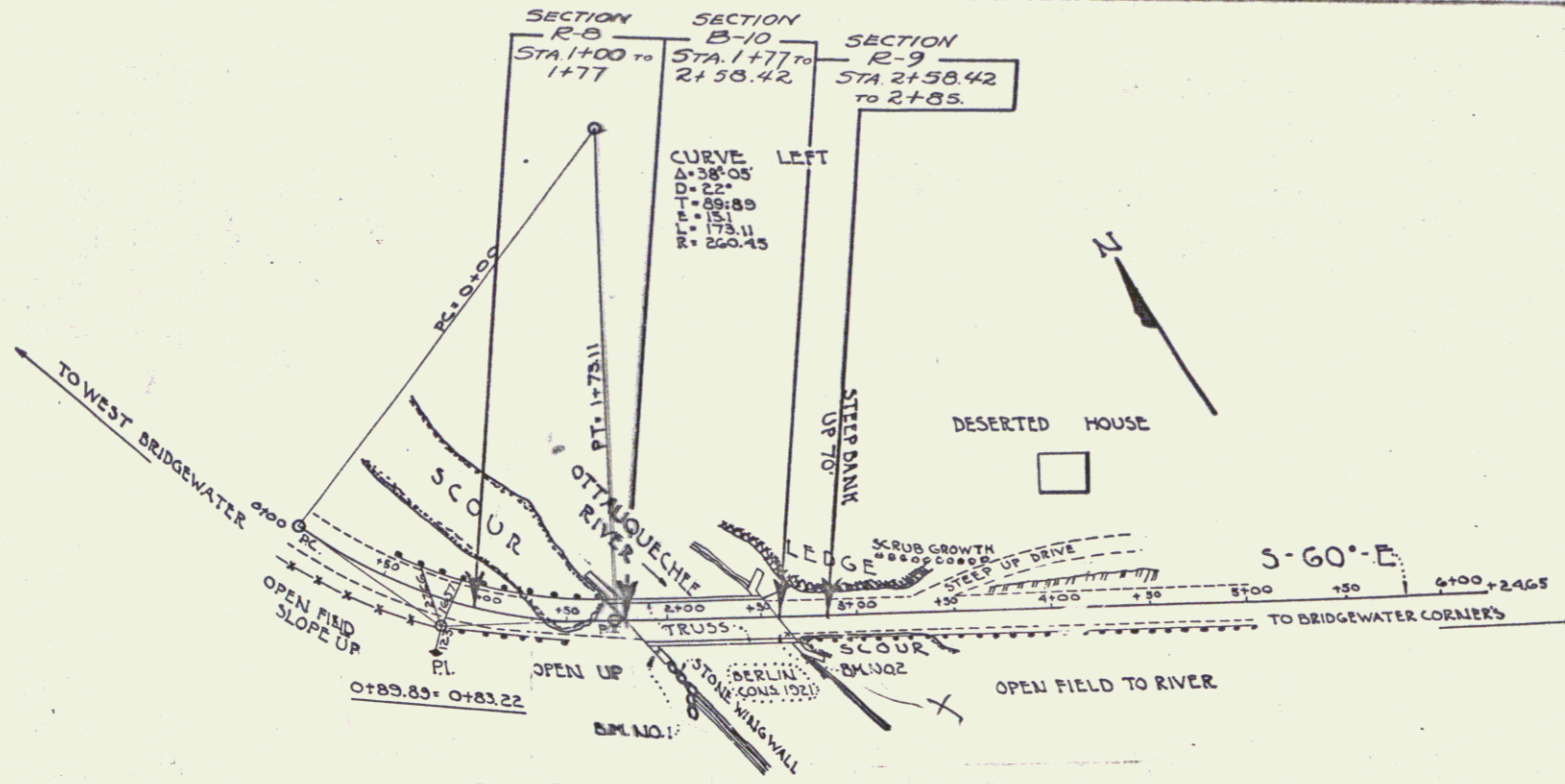

SEE BRIDGE SHEETS
 REINFORCING FOOTING SHEET 21
 STANDARD BRIDGE SHEETS SB 2 - SHEET 23
 UNDERPIN EAST ABUTMENT
 UNDERPINNING BEING DESIGNED TO LEDGE
 PAINT FLOOR BEAMS AND INSIDE TRUSSES

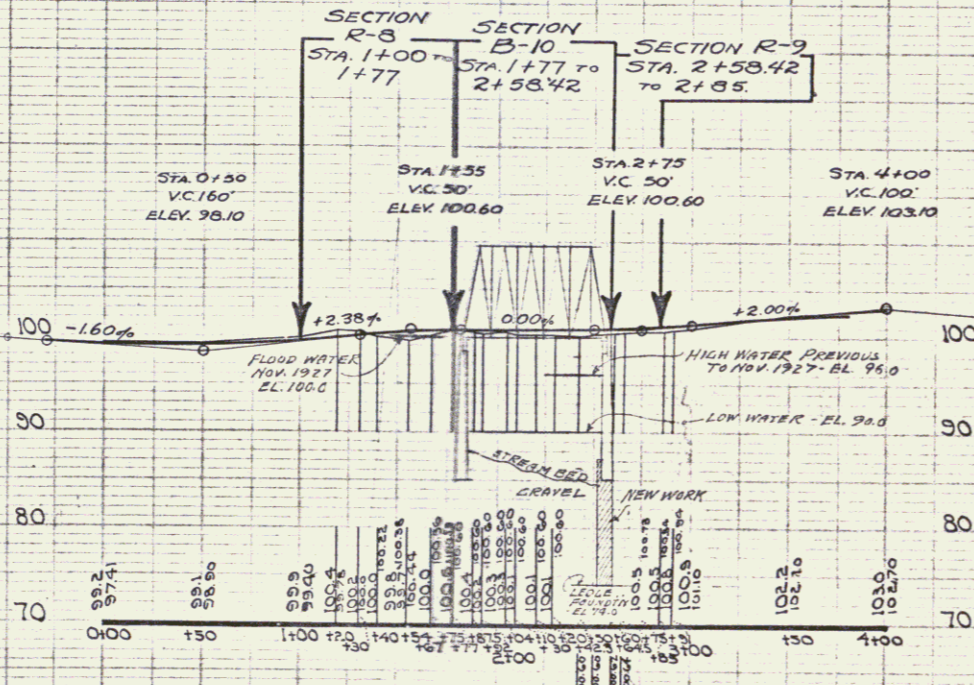

BENCH MARK NO. 1 - ELEV. 100 (TOP WEST WING)
 BENCH MARK NO. 2 - ELEV. 100.38 (TOP SE. CURB END)

SECTIONS R-8, R-9, B-10
 BRIDGEWATER
 STEEL TRUSS
 BRIDGE NO.
 ROUTE 4
 SERIES FR 50
 SHEET 10 OF 48