


Town BRIDGEWATER BR. NO. 46  
 SCALE 1" = 20'  
 Route: US 4  
 project: BMA 6311

CONSULTANT SATISFACTORY APPROACH PROJECT CONSULTANT SATISFACTORY APPROACH

PROJECT  
 BRIDGE  
 WATER  
 BMA 6311

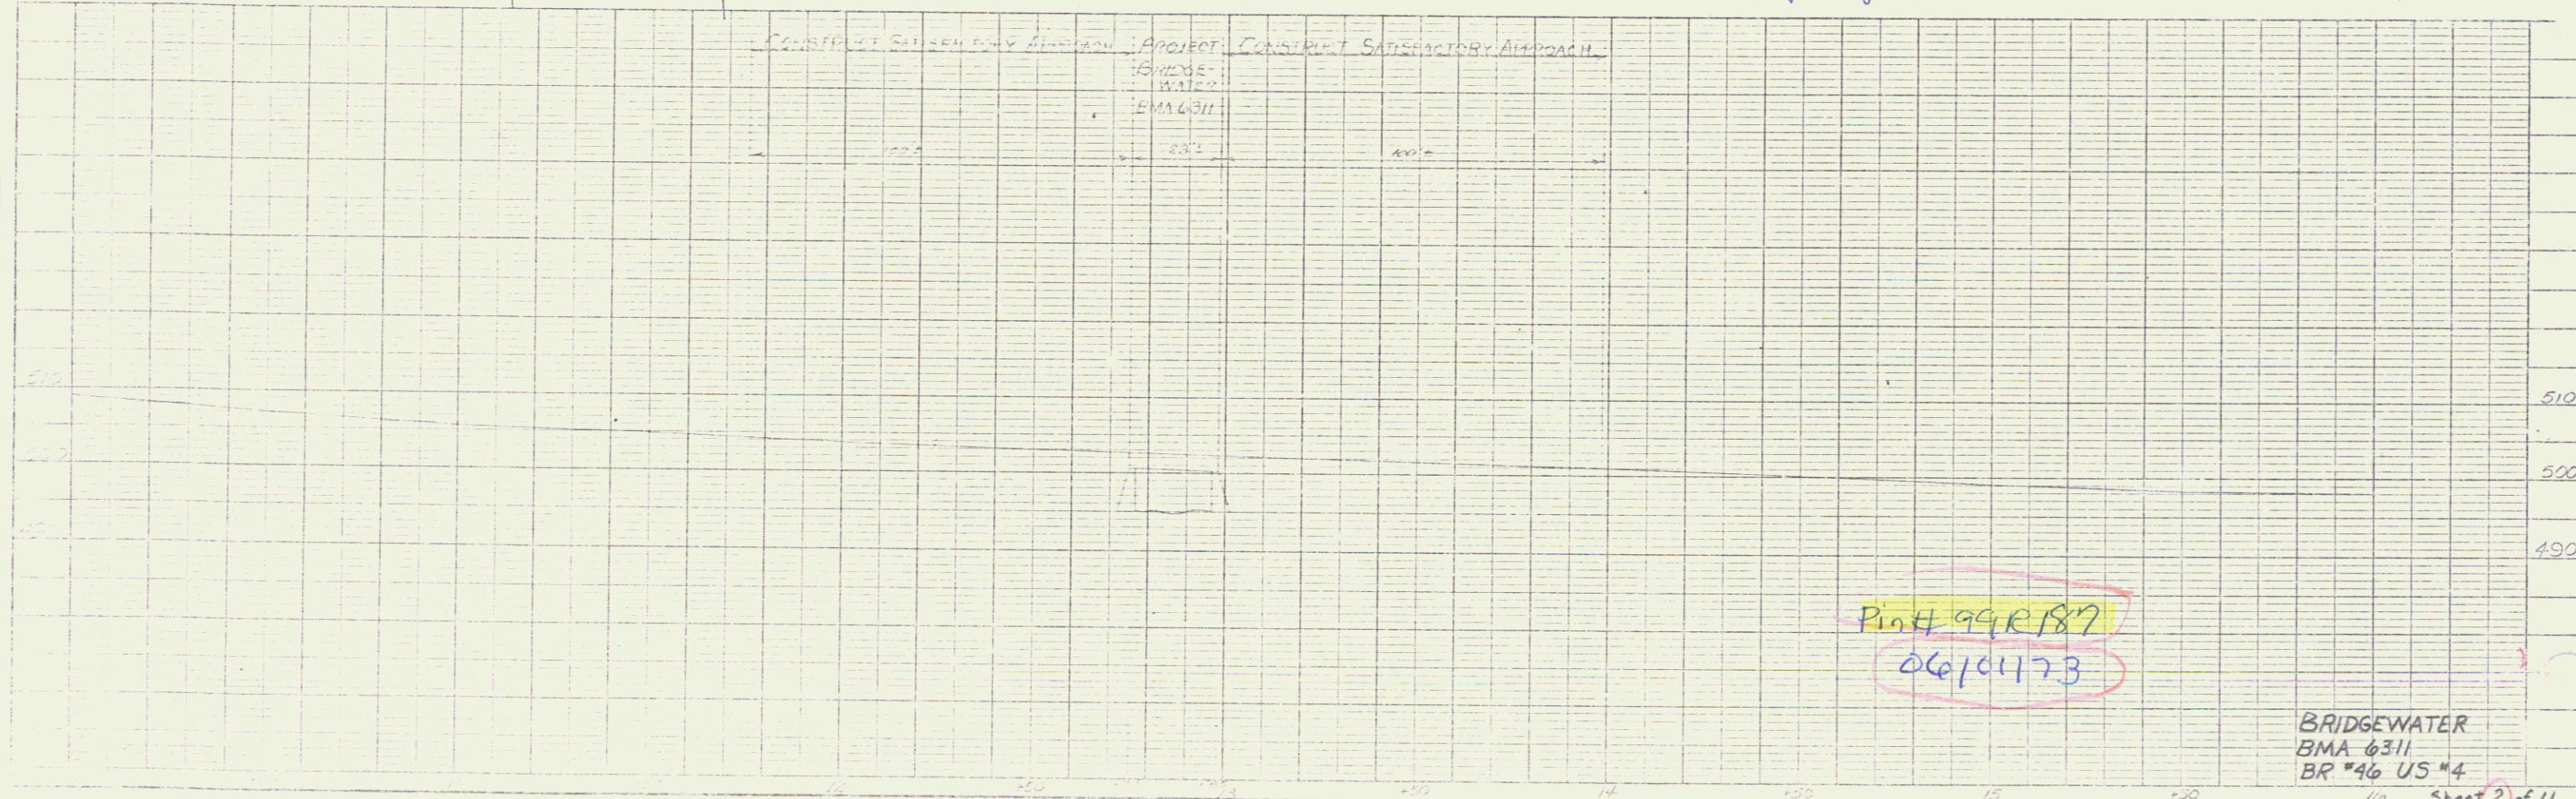

Pin # 99R187  
 06/01/73

BRIDGEWATER  
 BMA 6311  
 BR #46 US #4  
 Sheet 2 of 11

PLATE 1 - ROAD PROFILE & P. & E. DRAWING  
 HUNTER & EGGLE CO., NEW YORK

US 4 1