


*Woodstock Village Line*

STA. 3+23-3+23 E 108-B CONSTRUCTED IN 1933  
BEGINNING OF PROJECT N.R.H. 108-D  
BEGINNING OF STATE HIGHWAY

GRADING, BASE & CULVERTS BETWEEN STA. 3+23 AND 18+50 WERE CONSTRUCTED AS F.R. P. 108-B IN 1933.

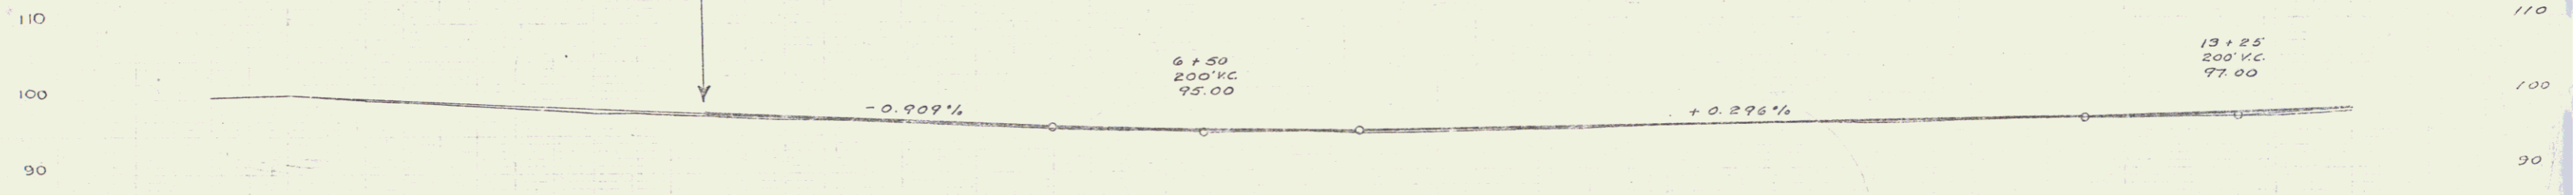

STA. 3+23-14+00  
GRAVEL SHAPING COURSE

100.2	100.5	99.8	99.5	99.2	90.2
-------	-------	------	------	

BM #1 DRIVE IN 2007 25' ELM 15' RT STA. 2+35 EL. 100.40  
BM #2 25' WILLOW 23' 12" RT EL. 97.10