

WOOD GUARD RAIL

CONCRETE STA	LEFT	RIGHT
100+52	25	25
101+55	25	25
102+57	25	25

WOOD GUIDE POSTS

STATION	LEFT	RIGHT
96+09.1	1	1
107+45	1	1
108+51	1	1
108+97	1	1

REINFORCED CONCRETE PIPE CULVERTS

STATION	SIZE	LENGTH	CONCRETE	CR. W. THICK.
96+09	18"	48'	4000	3/4"
101+47	18"	48'	4000	3/4"
102+97	18"	60'	4000	3/4"

COED GALV METAL PIPE CULVERT



STATION	SIZE	LENGTH	CONCRETE	CR. W. THICK.
101+52	18"	48'	4000	3/4"
102+10	18"	48'	4000	3/4"
102+100	18"	48'	4000	3/4"

CONC CURB DOWELLED TO TYPE PAVE SLAB

STATIONS	CONC. A	STEEL
96+09-100+00	12"	3/4"
100+00-102+00	12"	3/4"
102+00-108+00	12"	3/4"

6000 PSI CONCRETE

STATION	CONC. A	STEEL
96+09-100+00	12"	3/4"
100+00-102+00	12"	3/4"
102+00-108+00	12"	3/4"

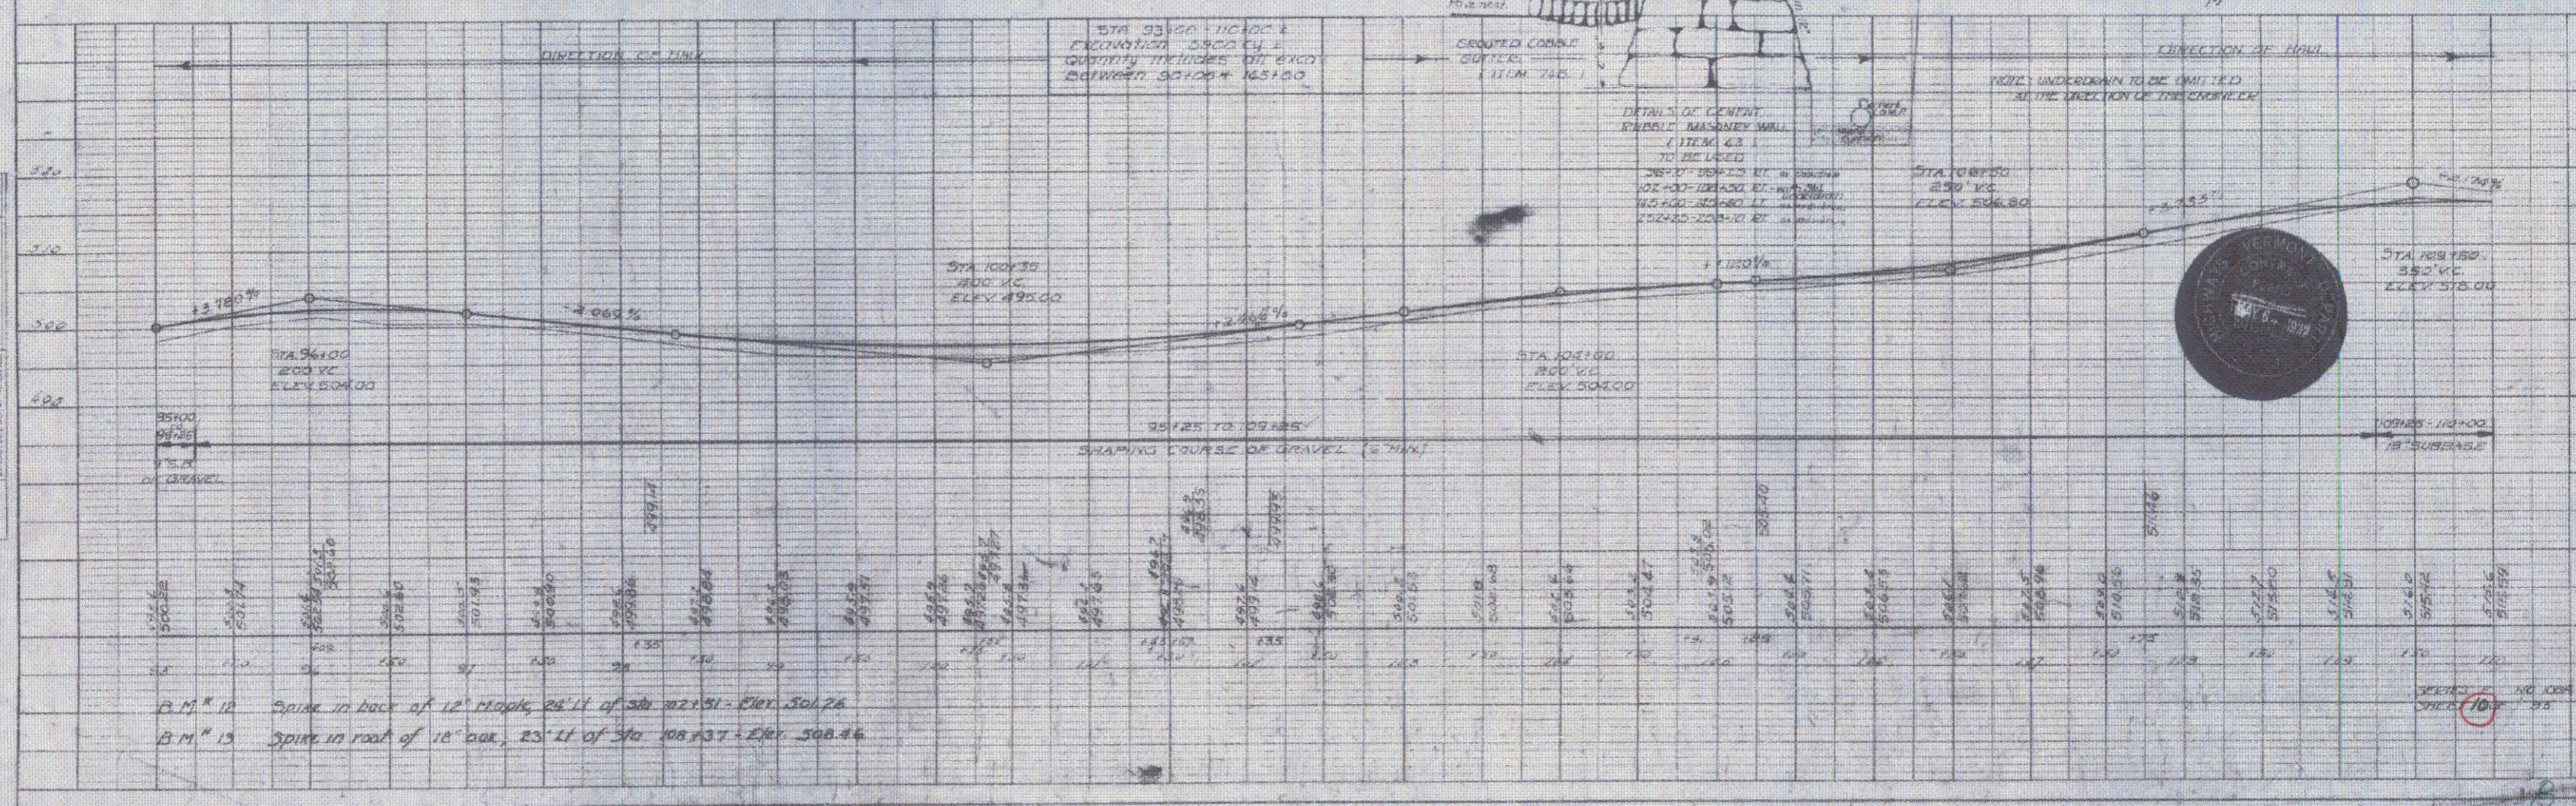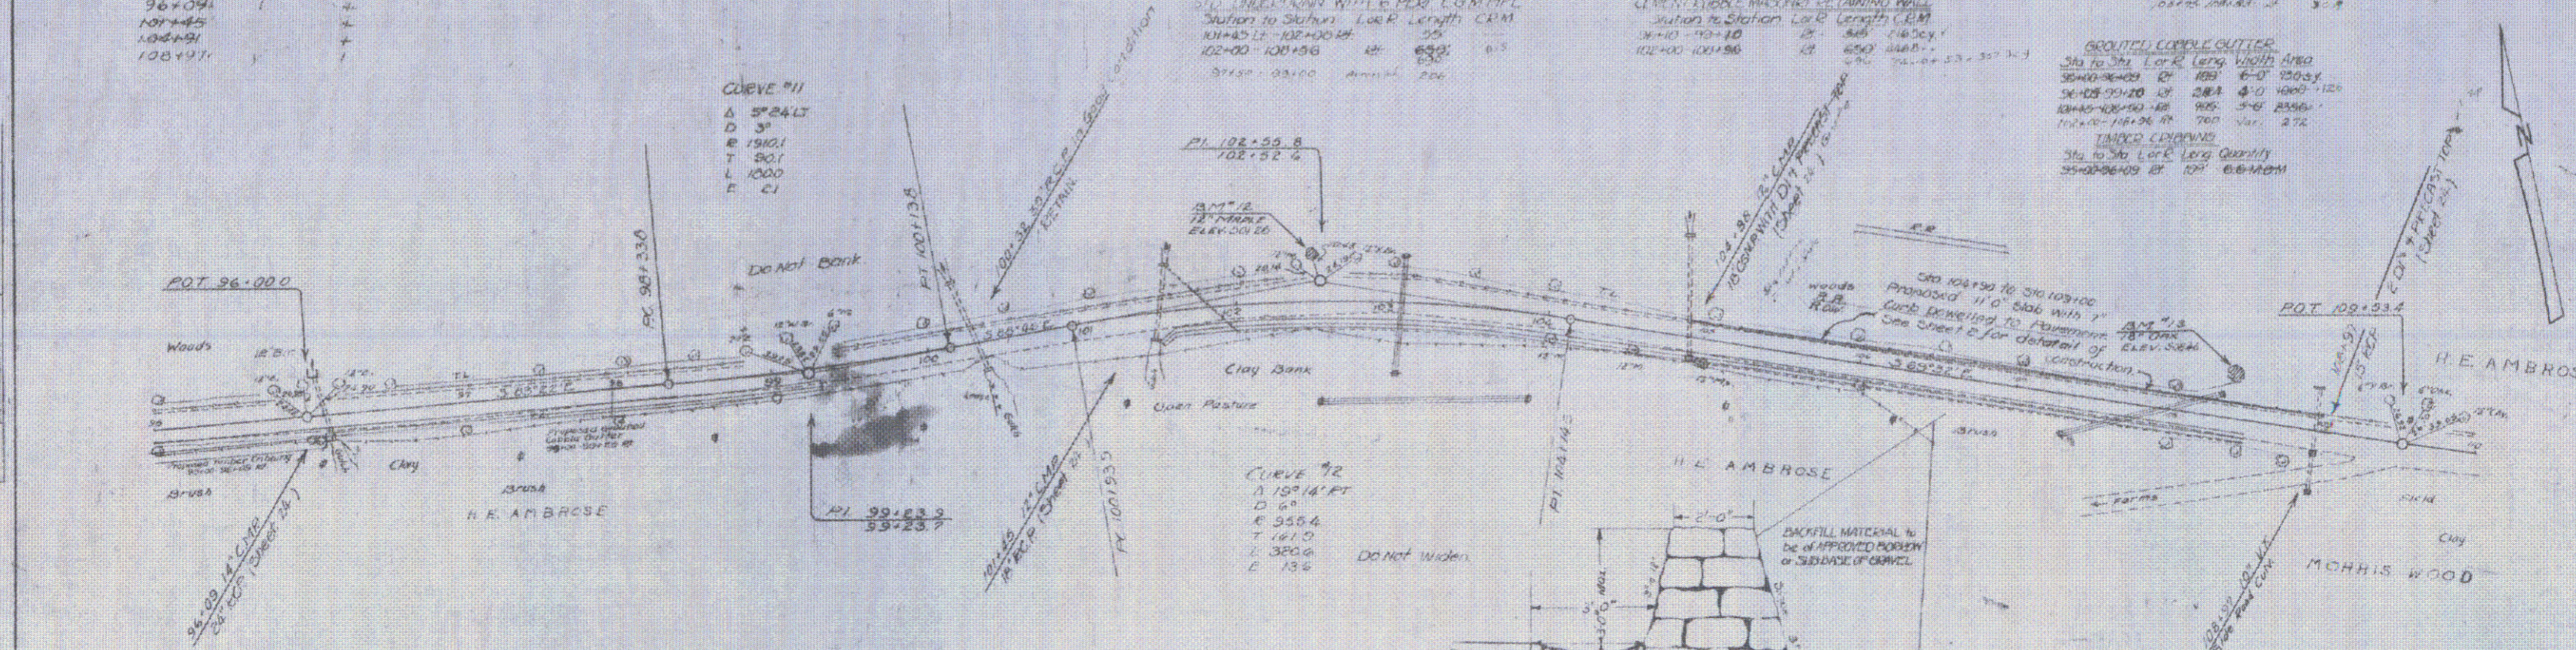

PLAN
 DATE: 10/1/51
 DRAWN BY: [Name]
 CHECKED BY: [Name]

PROFILE
 DATE: 10/1/51
 DRAWN BY: [Name]
 CHECKED BY: [Name]

B.M. # 10 Spike in back of 12' High, 24" dia. of Sta 102+51 - Elev. 501.26
 B.M. # 13 Spike in root of 18" dia, 23' LL of Sta 108+37 - Elev. 508.46