
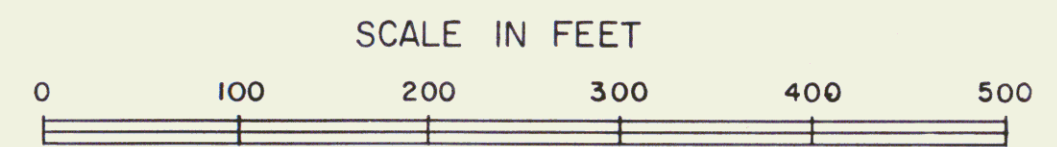
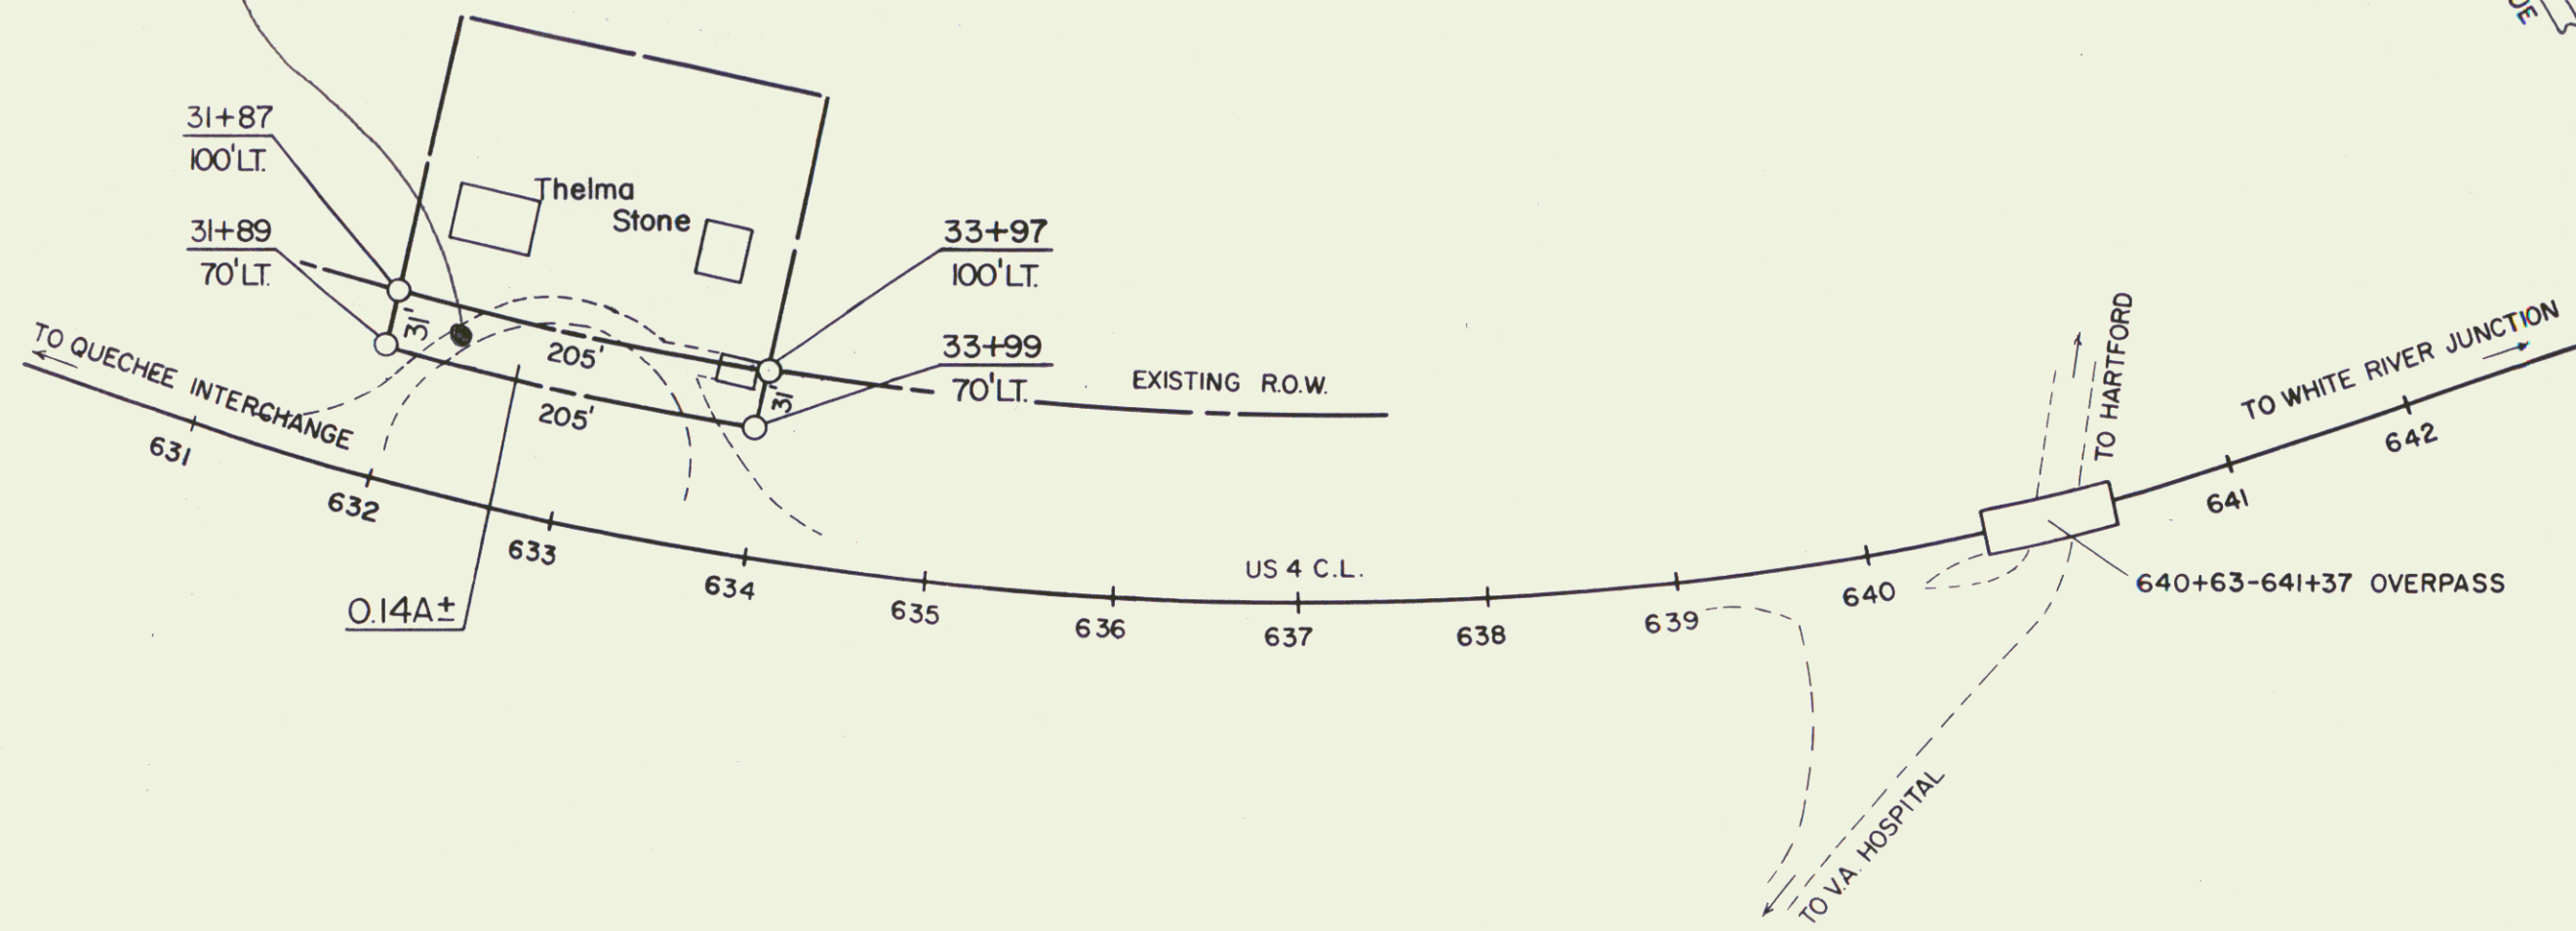


ACQUIRED FROM WOODSTOCK RAILROAD  
TO STATE OF VERMONT  
RECORDED 10-2-33 BOOK 46 PAGE 424

ST. OF VERMONT TO THELMA O. STONE  
BY Q.C.D. OF 2/25/75 IN HARTFORD L.R. BK 74/251-53  
M.P. 0840

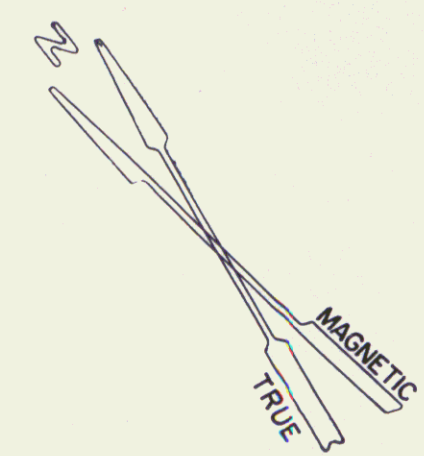

STATE OF VERMONT DEPT. OF HIGHWAYS		
Town of Hartford		
PROJECT HARTFORD F 108-C		
APPROX SCALE 1"=100'	DATE 2-5-75	DRAWN BY ROD S
R.O.W. PROJECT NO. 40-1974		

27A

27