

NEW CORR GALV METAL PIPE REQUIRED



STA	SIZE	LENGTH	CONC. A	STEEL
7+50	18"	48'	4.0-M	102"

WOOD GUARD RAIL REQUIRED

Curve Sta	L _r	H _r
7+50	24'	23'


13 ROAD STATE ROAD DISTRICT DATA
 DIST. NO. 11930
 SHEET NO. 1930

U.S. 4
 HIGHWAY DIVISION
 TOWN OF SHERBURNE
 HIGHWAY DIVISION

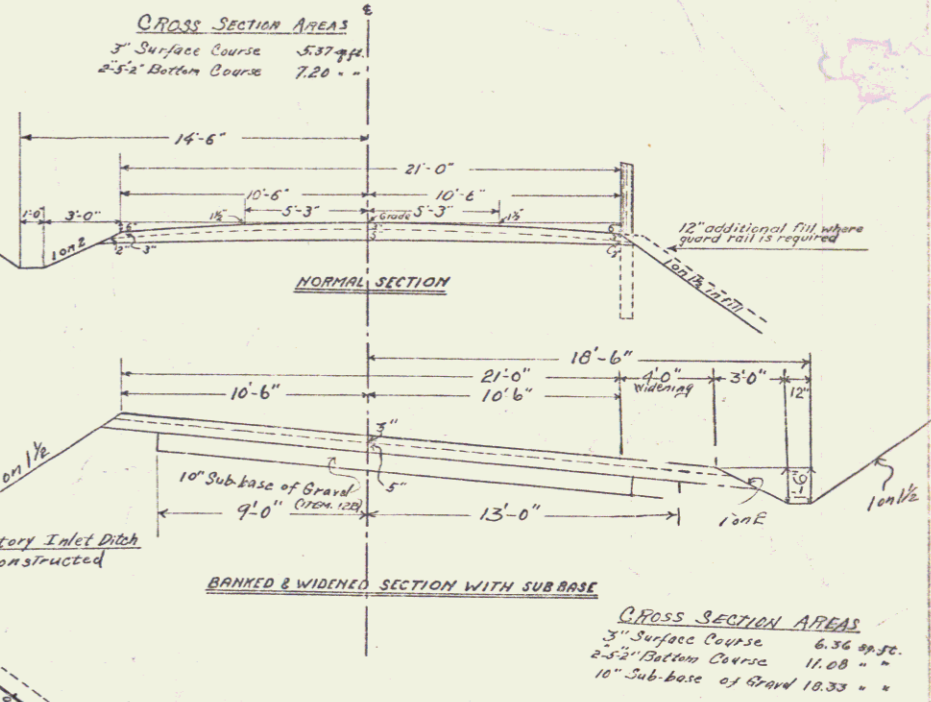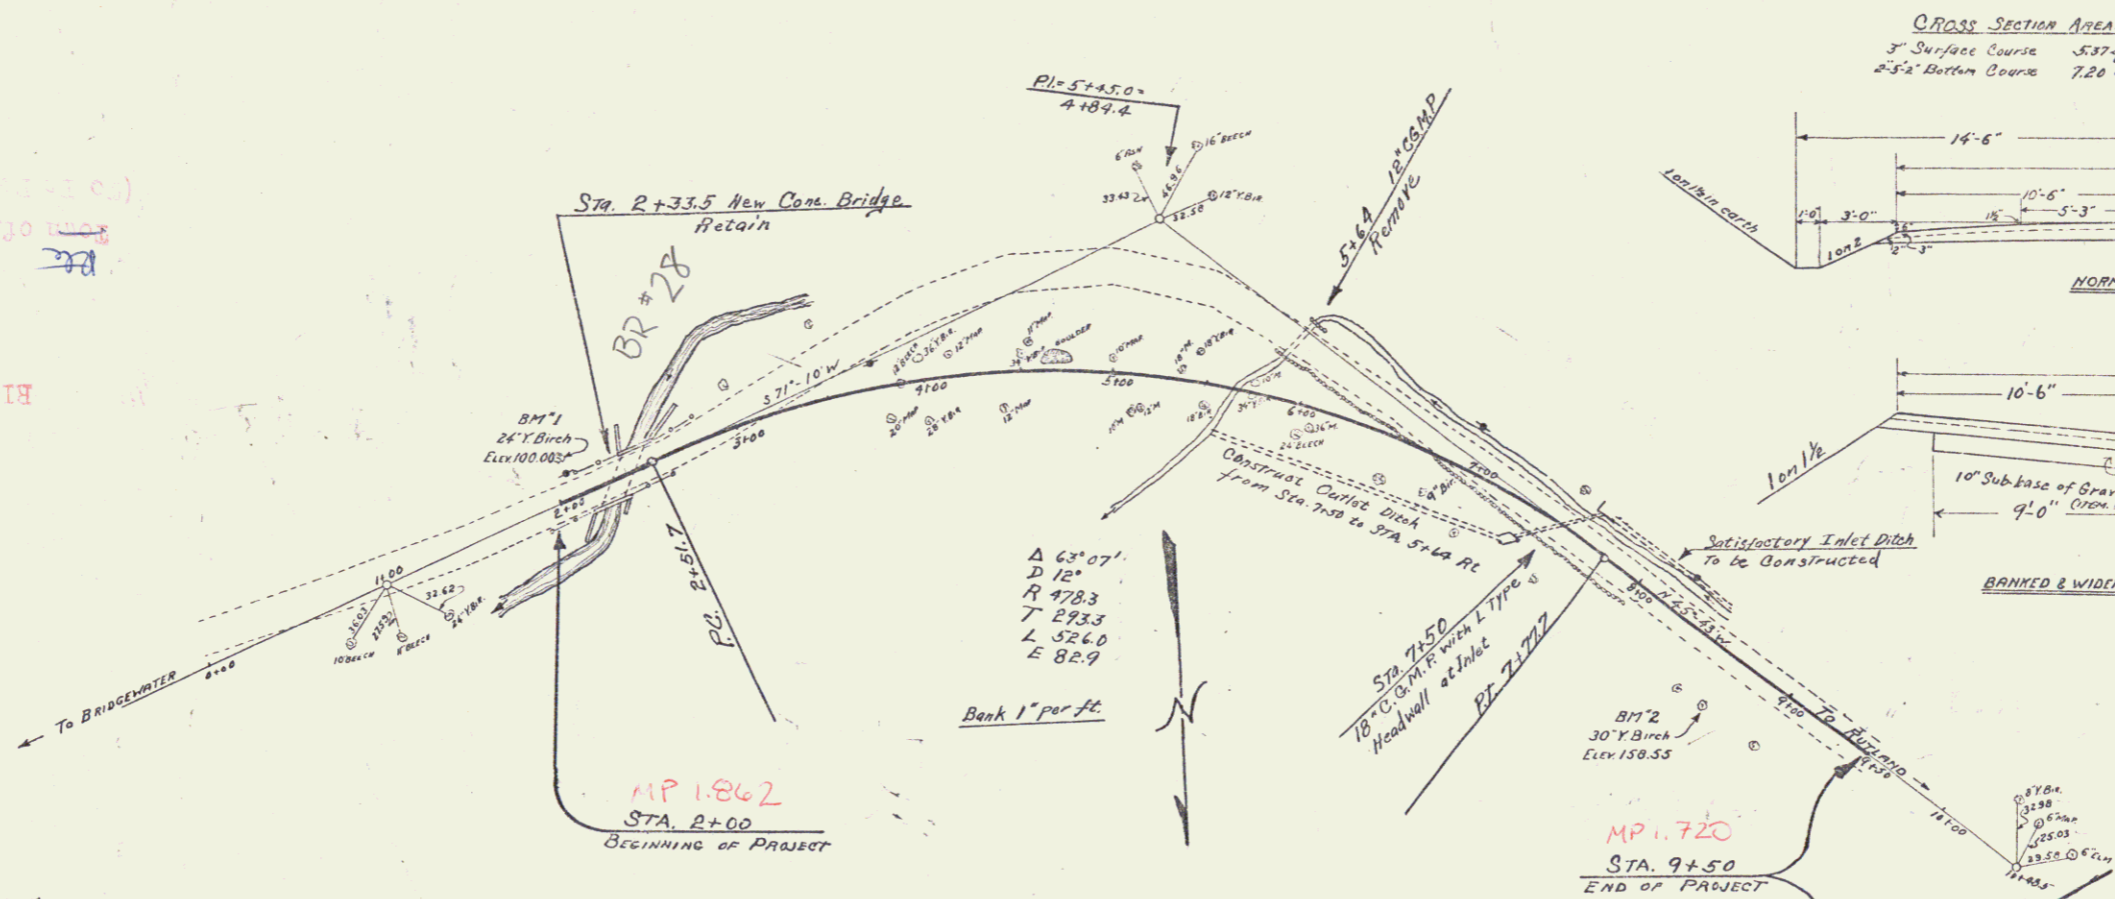

Scales:
 LAYOUT 1"=50'
 PROFILE (Vertical) 1"=10'
 CROSS SECTIONS - 1"=5'

INDEX OF SHEETS
 1. TYPICAL SECTION OF IMPROVEMENT - General Surface Course
 2. LAYOUT and PROFILE SHEET - STA 0+00 - STA 10+98.5
 3. STANDARD STRUCTURES SHEET (Pipe Culverts) 3'-20"
 4. CROSS SECTION SHEET STA 2+83 - STA 9+00

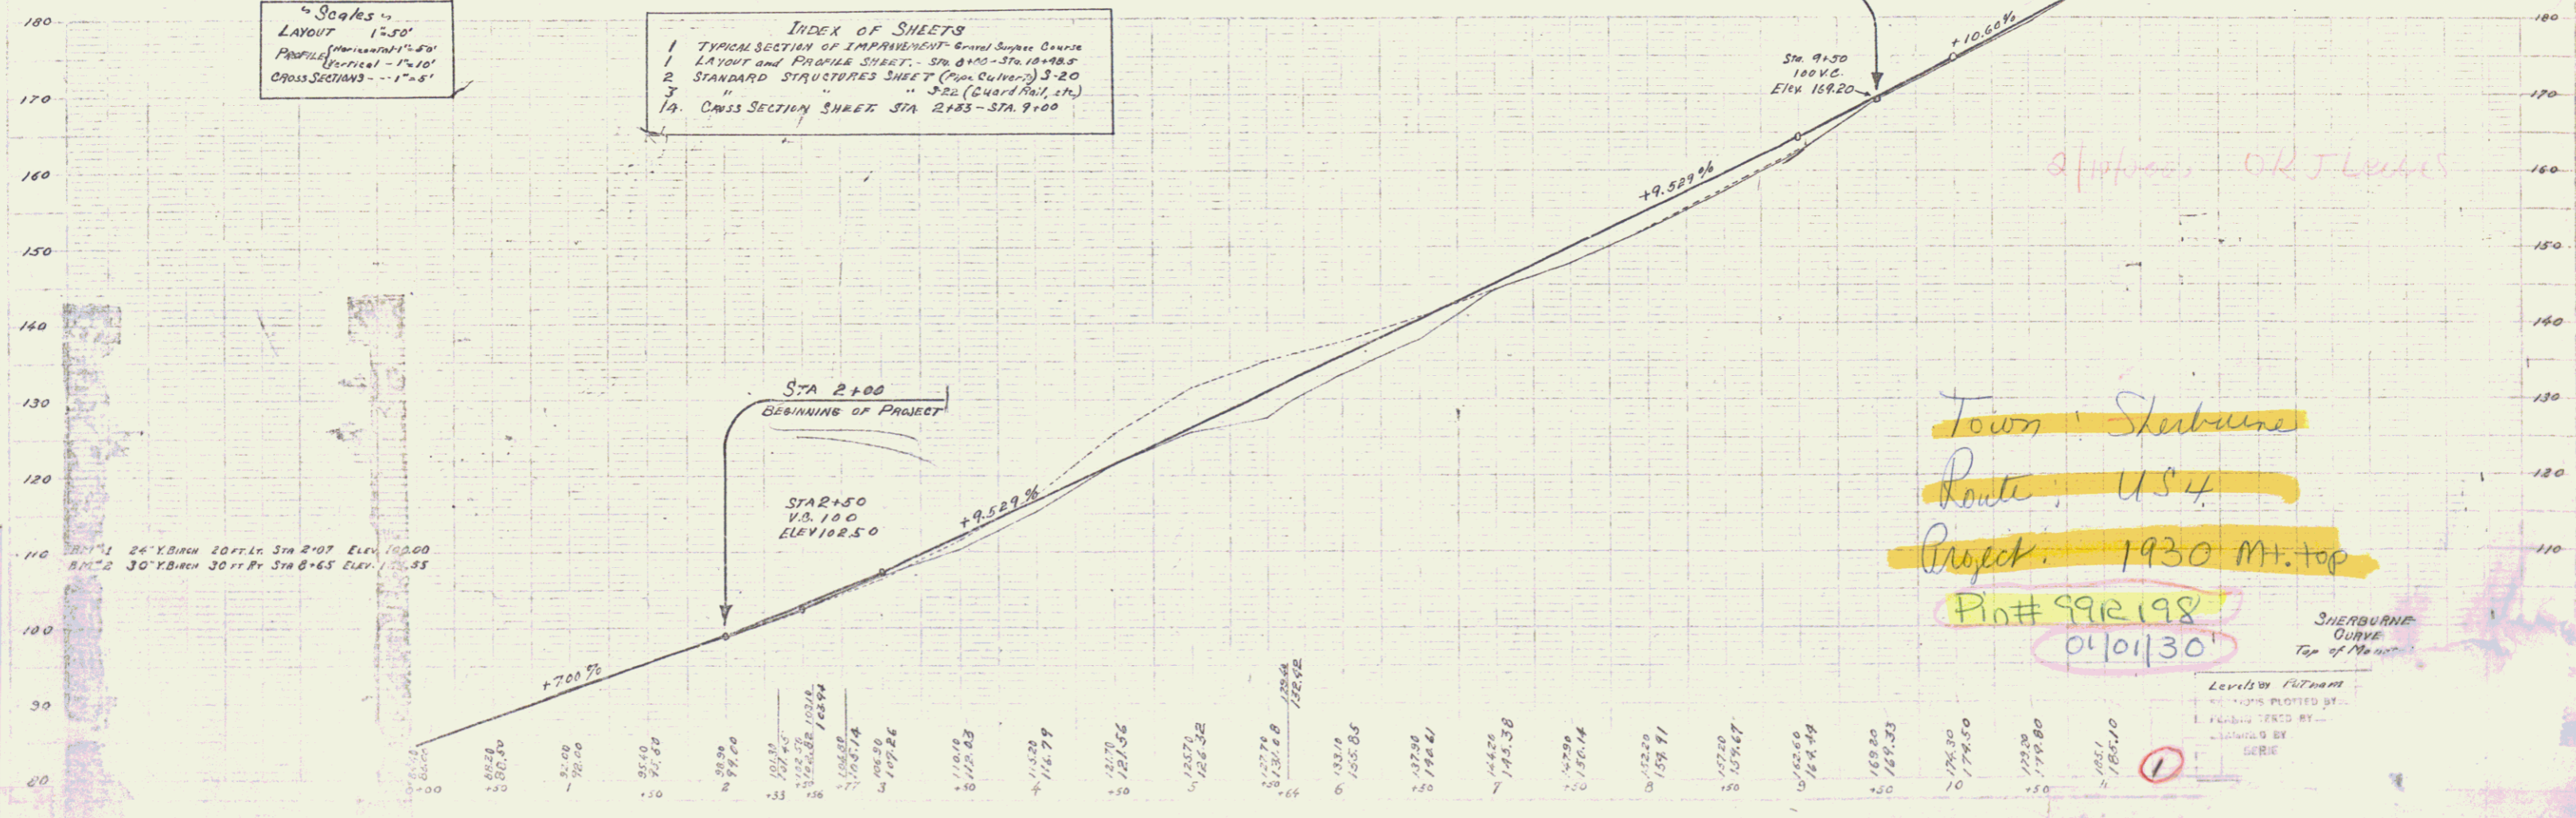

Town: Sherburne
 Route: U.S. 4
 Project: 1930 Mt. top
 Plot # 9912198
 01/01/30

SHERBURNE
 CURVE
 Top of Mount

Levels & Elevation
 ALL DATA PLOTTED BY
 I. F. B. TESTED BY
 S. B. G. BY
 S. B. G.