
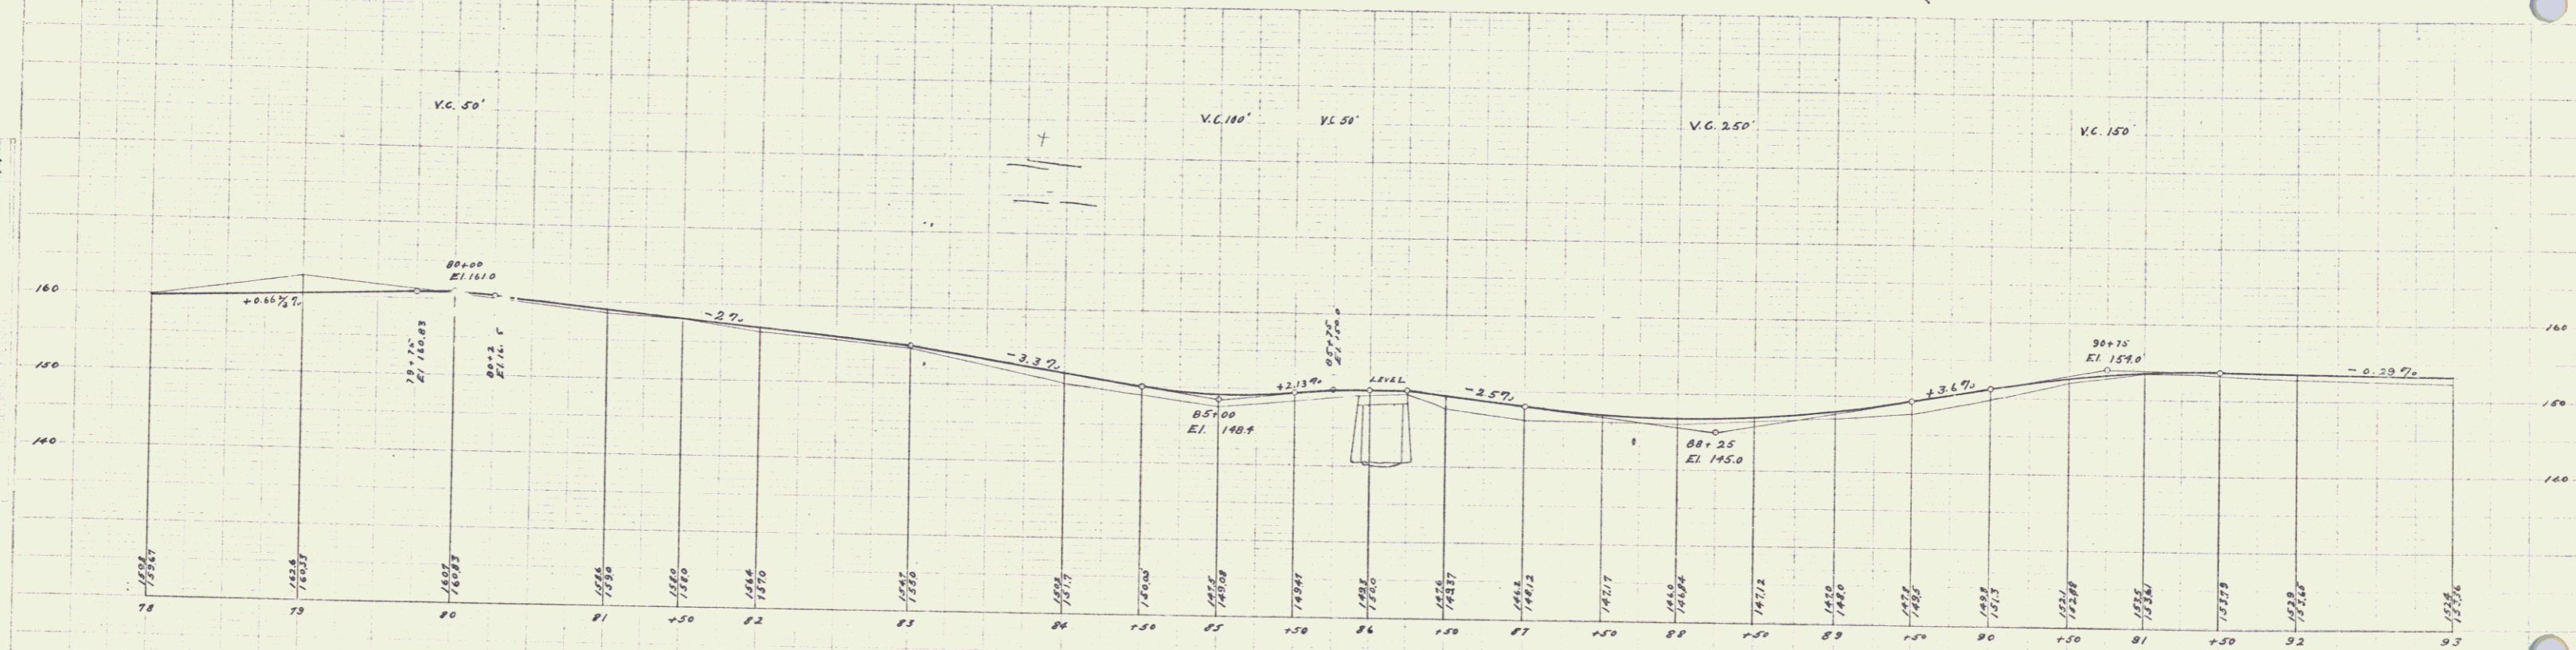


**GUARD RAIL REQUIRED**  
 ON LEFT  
 Sta 78+72 to Sta 85+92 Long 720 ft  
 = 86+27 - 87+07 = 160 -  
 ON RIGHT  
 Sta 87+60 to Sta 87+84 = 24 -  
**TOTAL THIS SHEET 304 -**

**NEW CULVERTS REQUIRED**  
 Sta 87+25 12" Dia 14 ft Concrete in Handrails 1 each (2-2)

NO	DATE	BY	CHKD	APP'D
1	10	1000	1000	1000

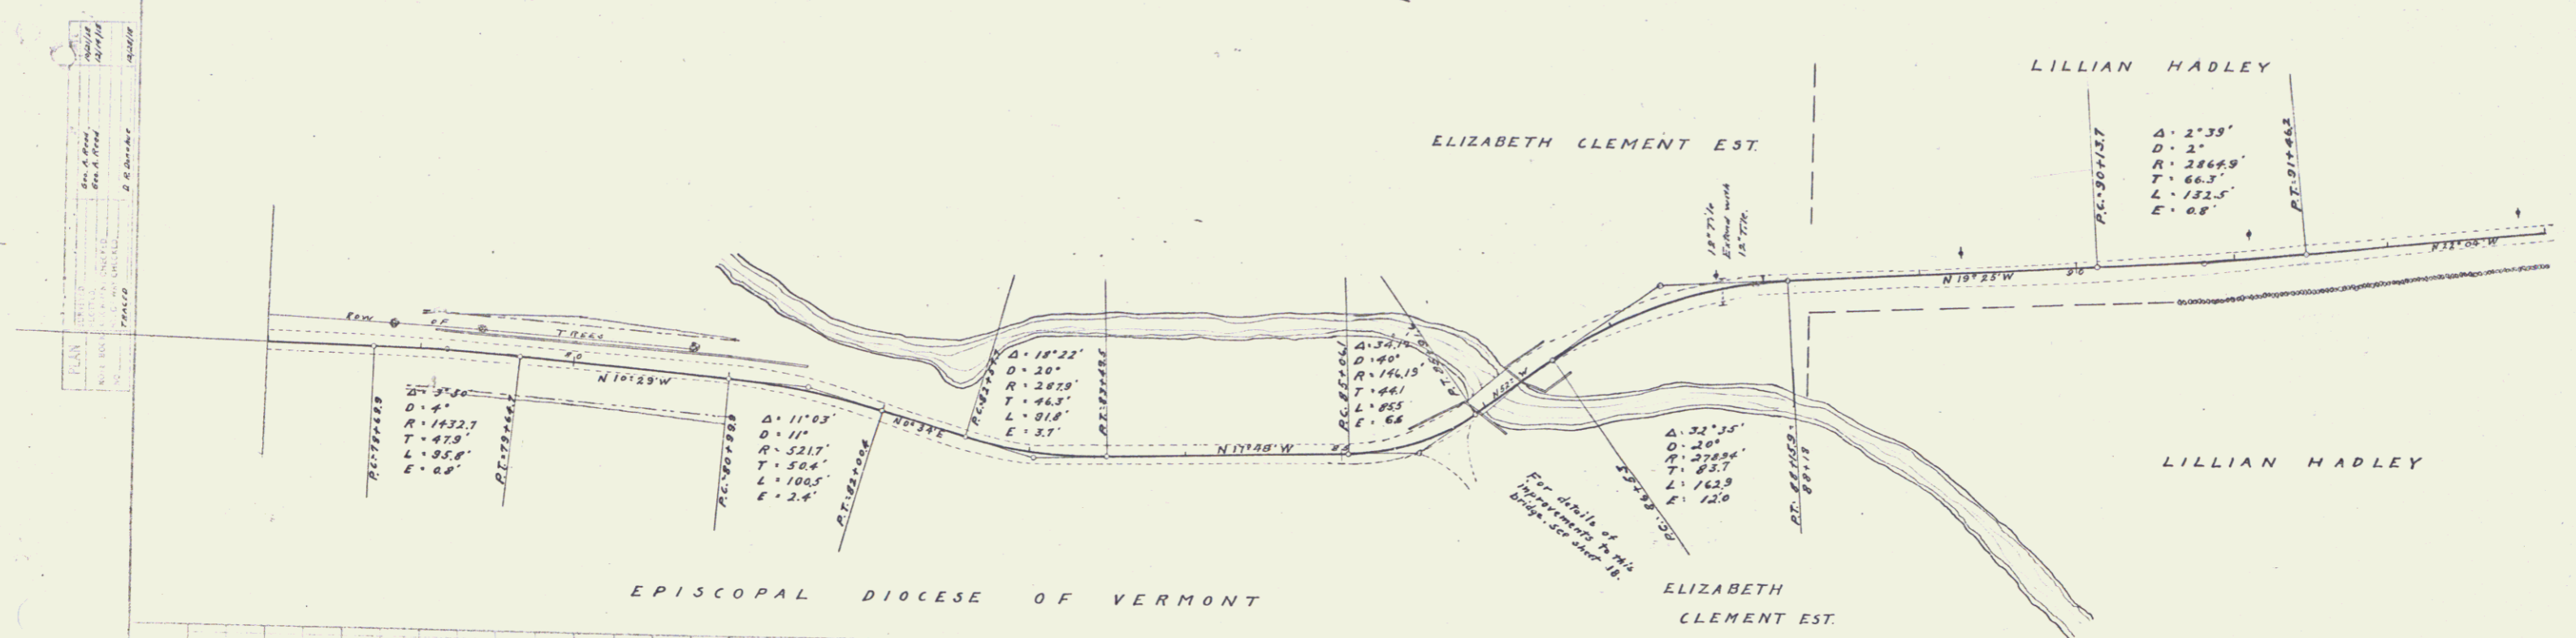

B.M. Nail in elm near Sta 79+00 El. 162.30  
 B.M. Cor. of wheel guard, 1st right hand cor. of bridge, El. 143.39

Series of Plans filed  
 10/20/20