


GRANITE SLOPE EDGING ITEM 556-A		
STATION	STATION	POS
74+00	75+44.82	RPT

PROPERTY LINE FENCE WITH STEEL POSTS ITEM 583-II MOD.		
STATION	STATION	POS
74+00	81+00	LT
75+00	81+00	RT

BITUMINOUS CONCRETE SURFACE FOR GUTTERS AND TRAFFIC ISLANDS ITEM 554, MOD.		
STATION	STATION	POS
75+02.80	75+44.82	RPT

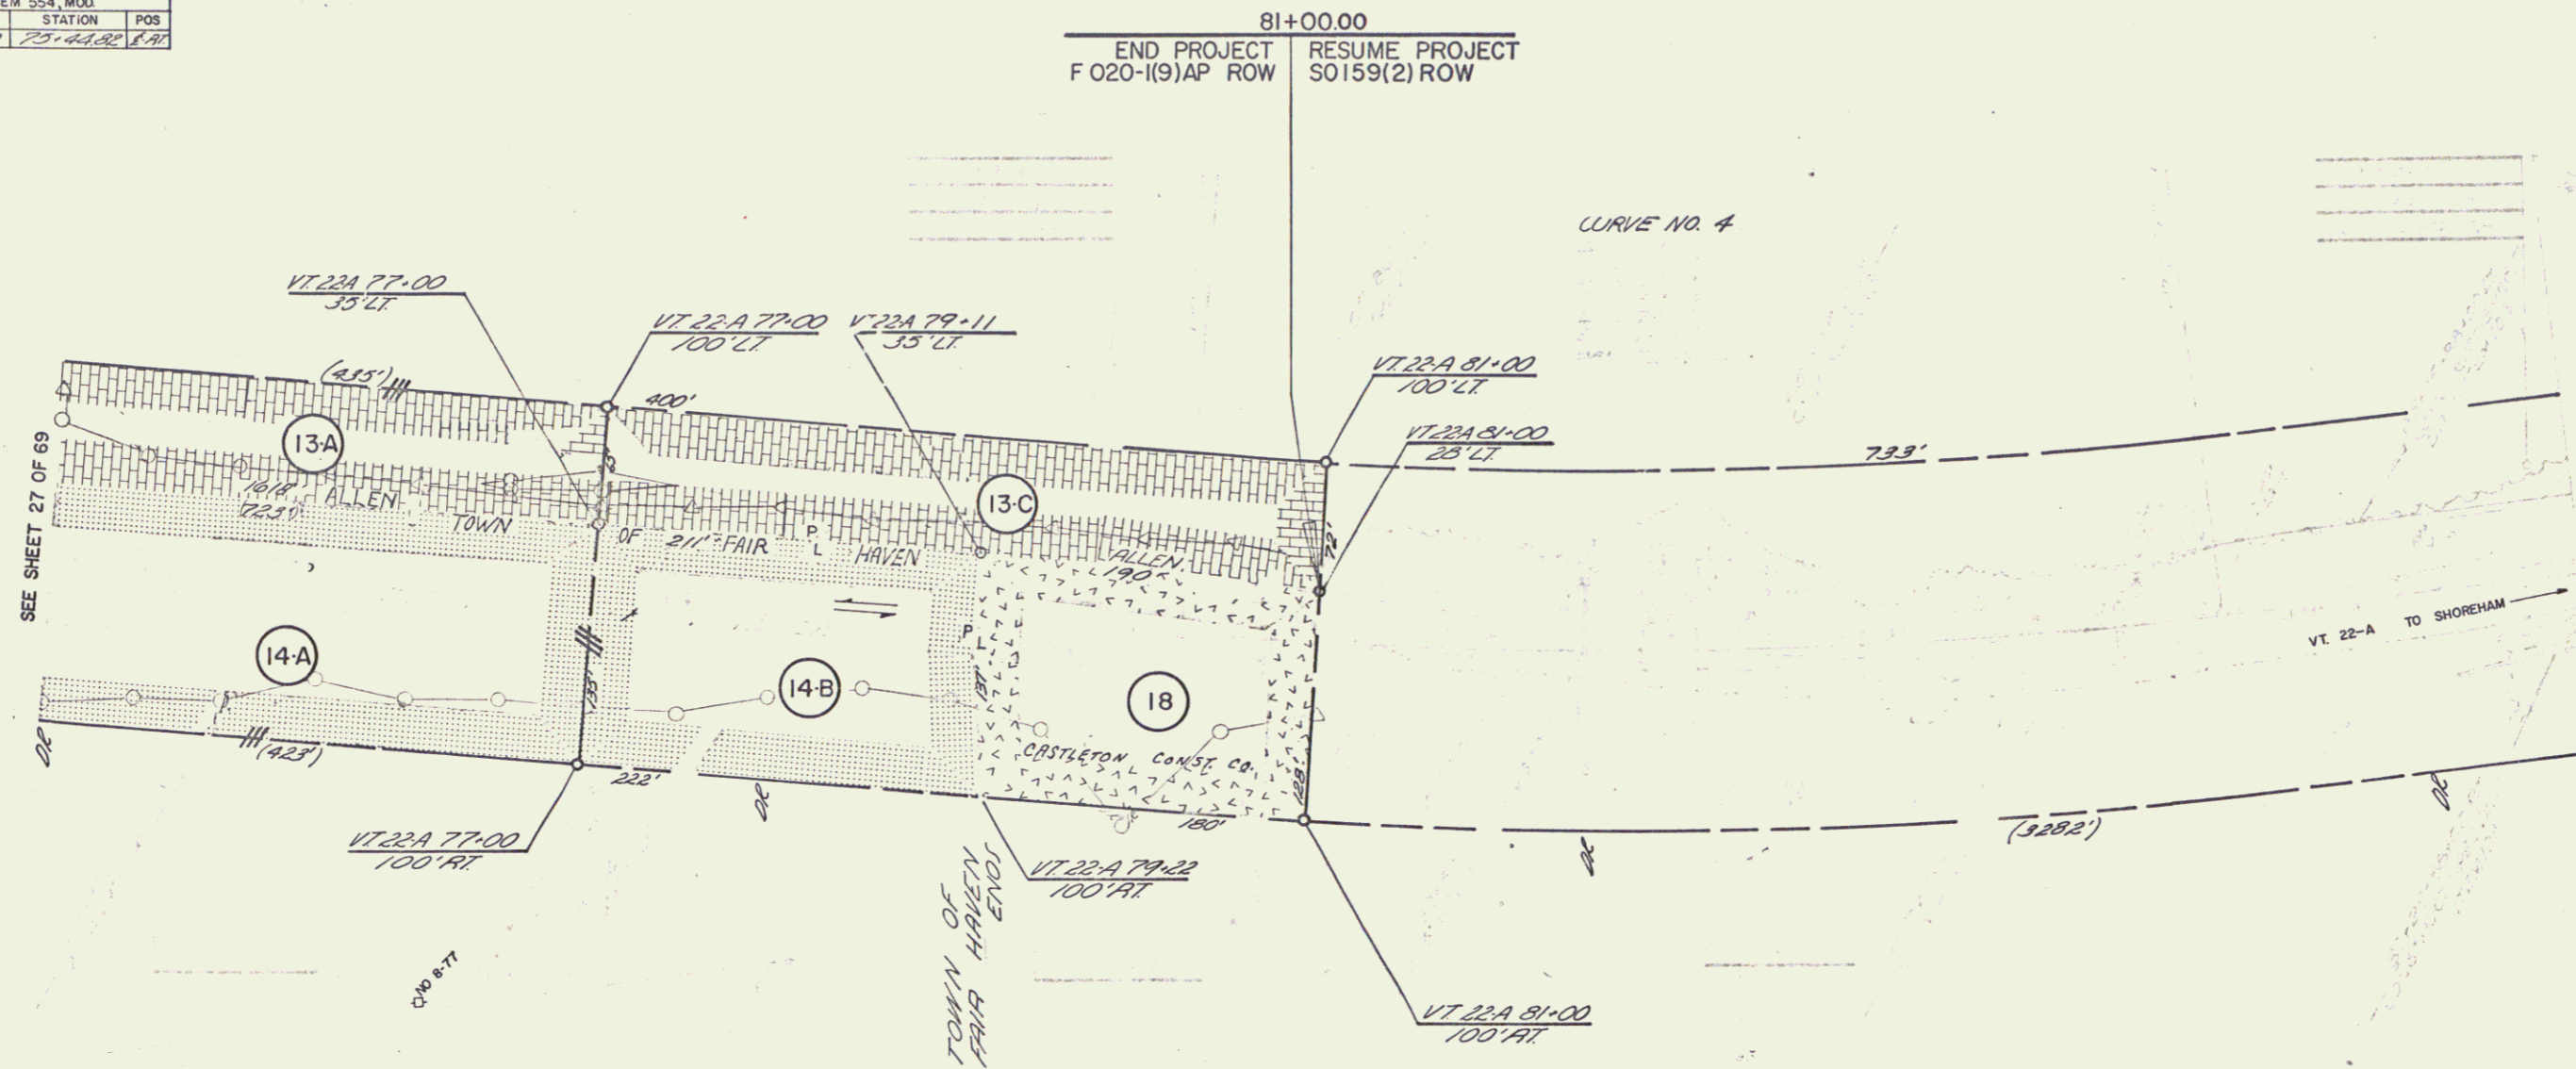

\* STAGE 2 CONSTRUCTION  
STATE OF VERMONT  
RELOCATION OF US ROUTE 4 in the town of  
FAIR HAVEN  
VT 22-A RELOCATION  
PLAN  
STA. 74+0000 - 88+0000

SCALE  
0 50 100  
100 FEET

JO F 020-(19)APROW  
ANN RAS  
APRIL 1967  
28 69