
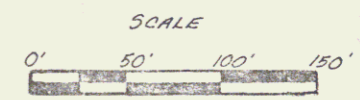


BEGIN RELINQUISHMENT NO. 9  
STA. SA-3 28+00  $\pm$  L=400'  $\pm$

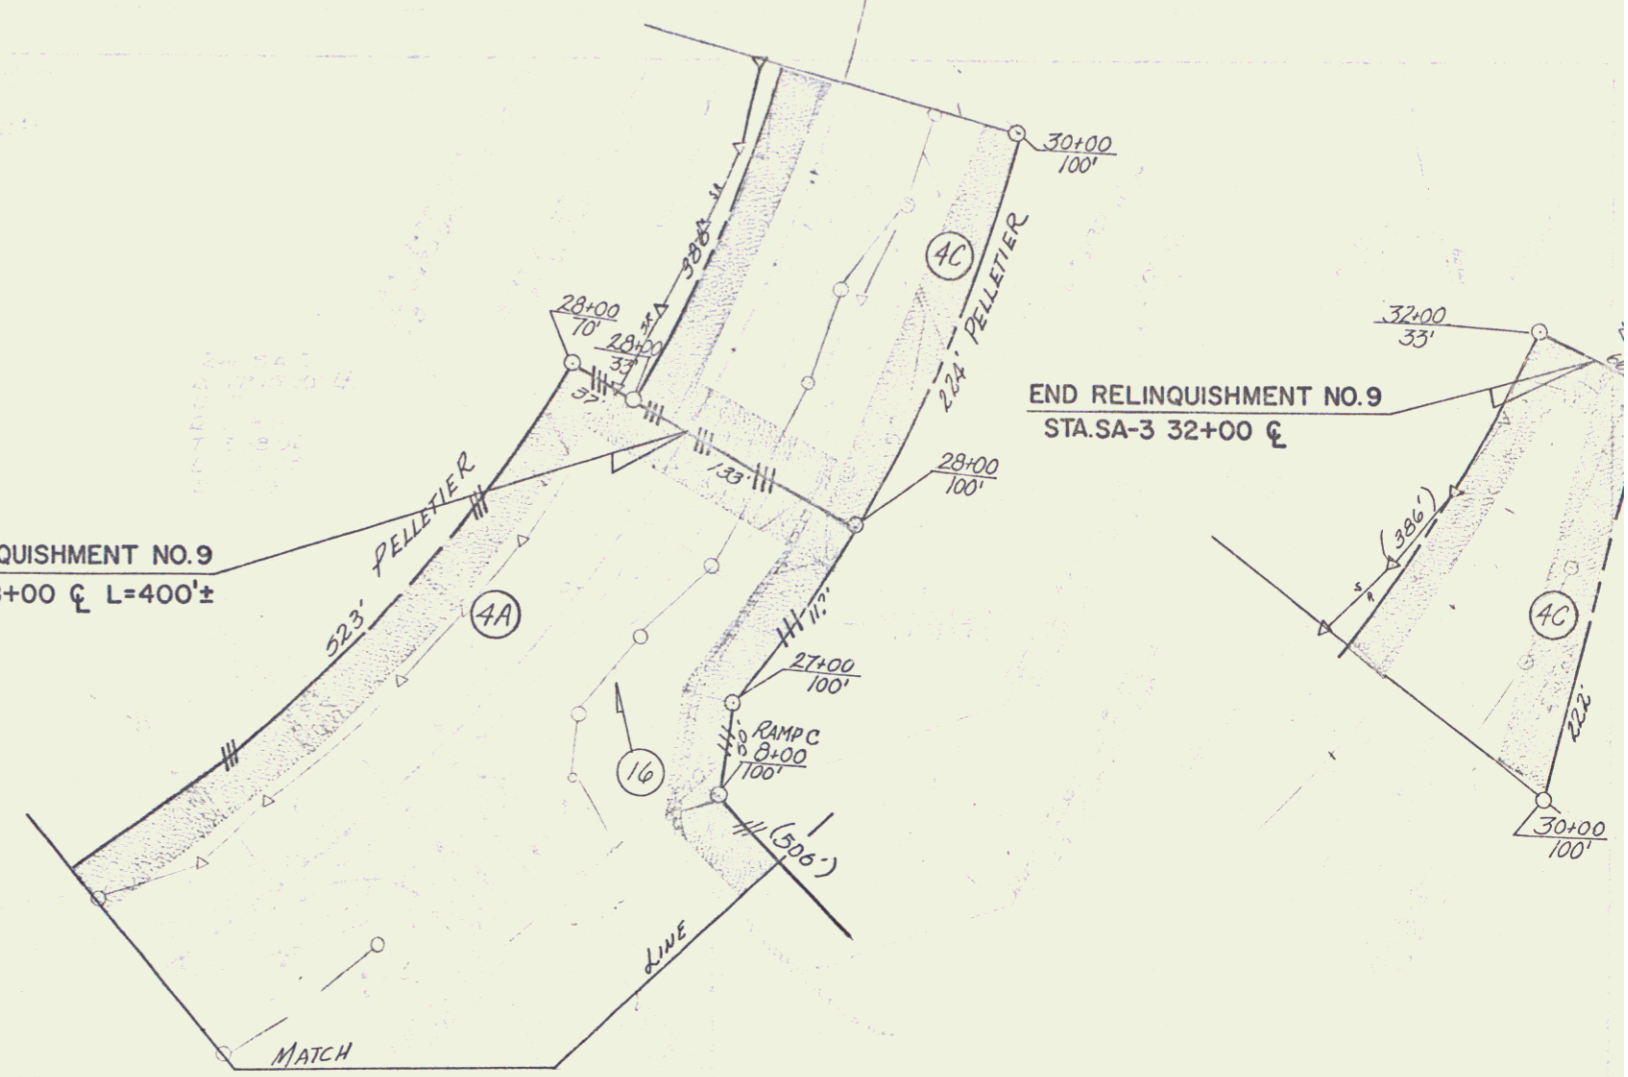

VERMONT DEPARTMENT OF HIGHWAYS  
RIGHT-OF-WAY PLANS  
PROJECT: CASTLETON  
No. F020-1(4)  
SHEET 9 OF 36