


* THREE CABLE GUARD RAIL w/
LIGHT STEEL POSTS, ITEM 338
WB 405+00-409+02.4
EB 406+00-408+72.4

* CONSTRUCT MAINT U-TURN
-400+75 Med.

DRILLING & BLASTING OF SOLID ROCK
SUBGRADE, ITEM 115
WB 412+00-413+00

PROPERTY LINE FENCE - ITEM 593-II
Ramp C 2+50 U - WB 416+00 U
DL 401+00 - DL 416+00 R

* Stage 2 Construction

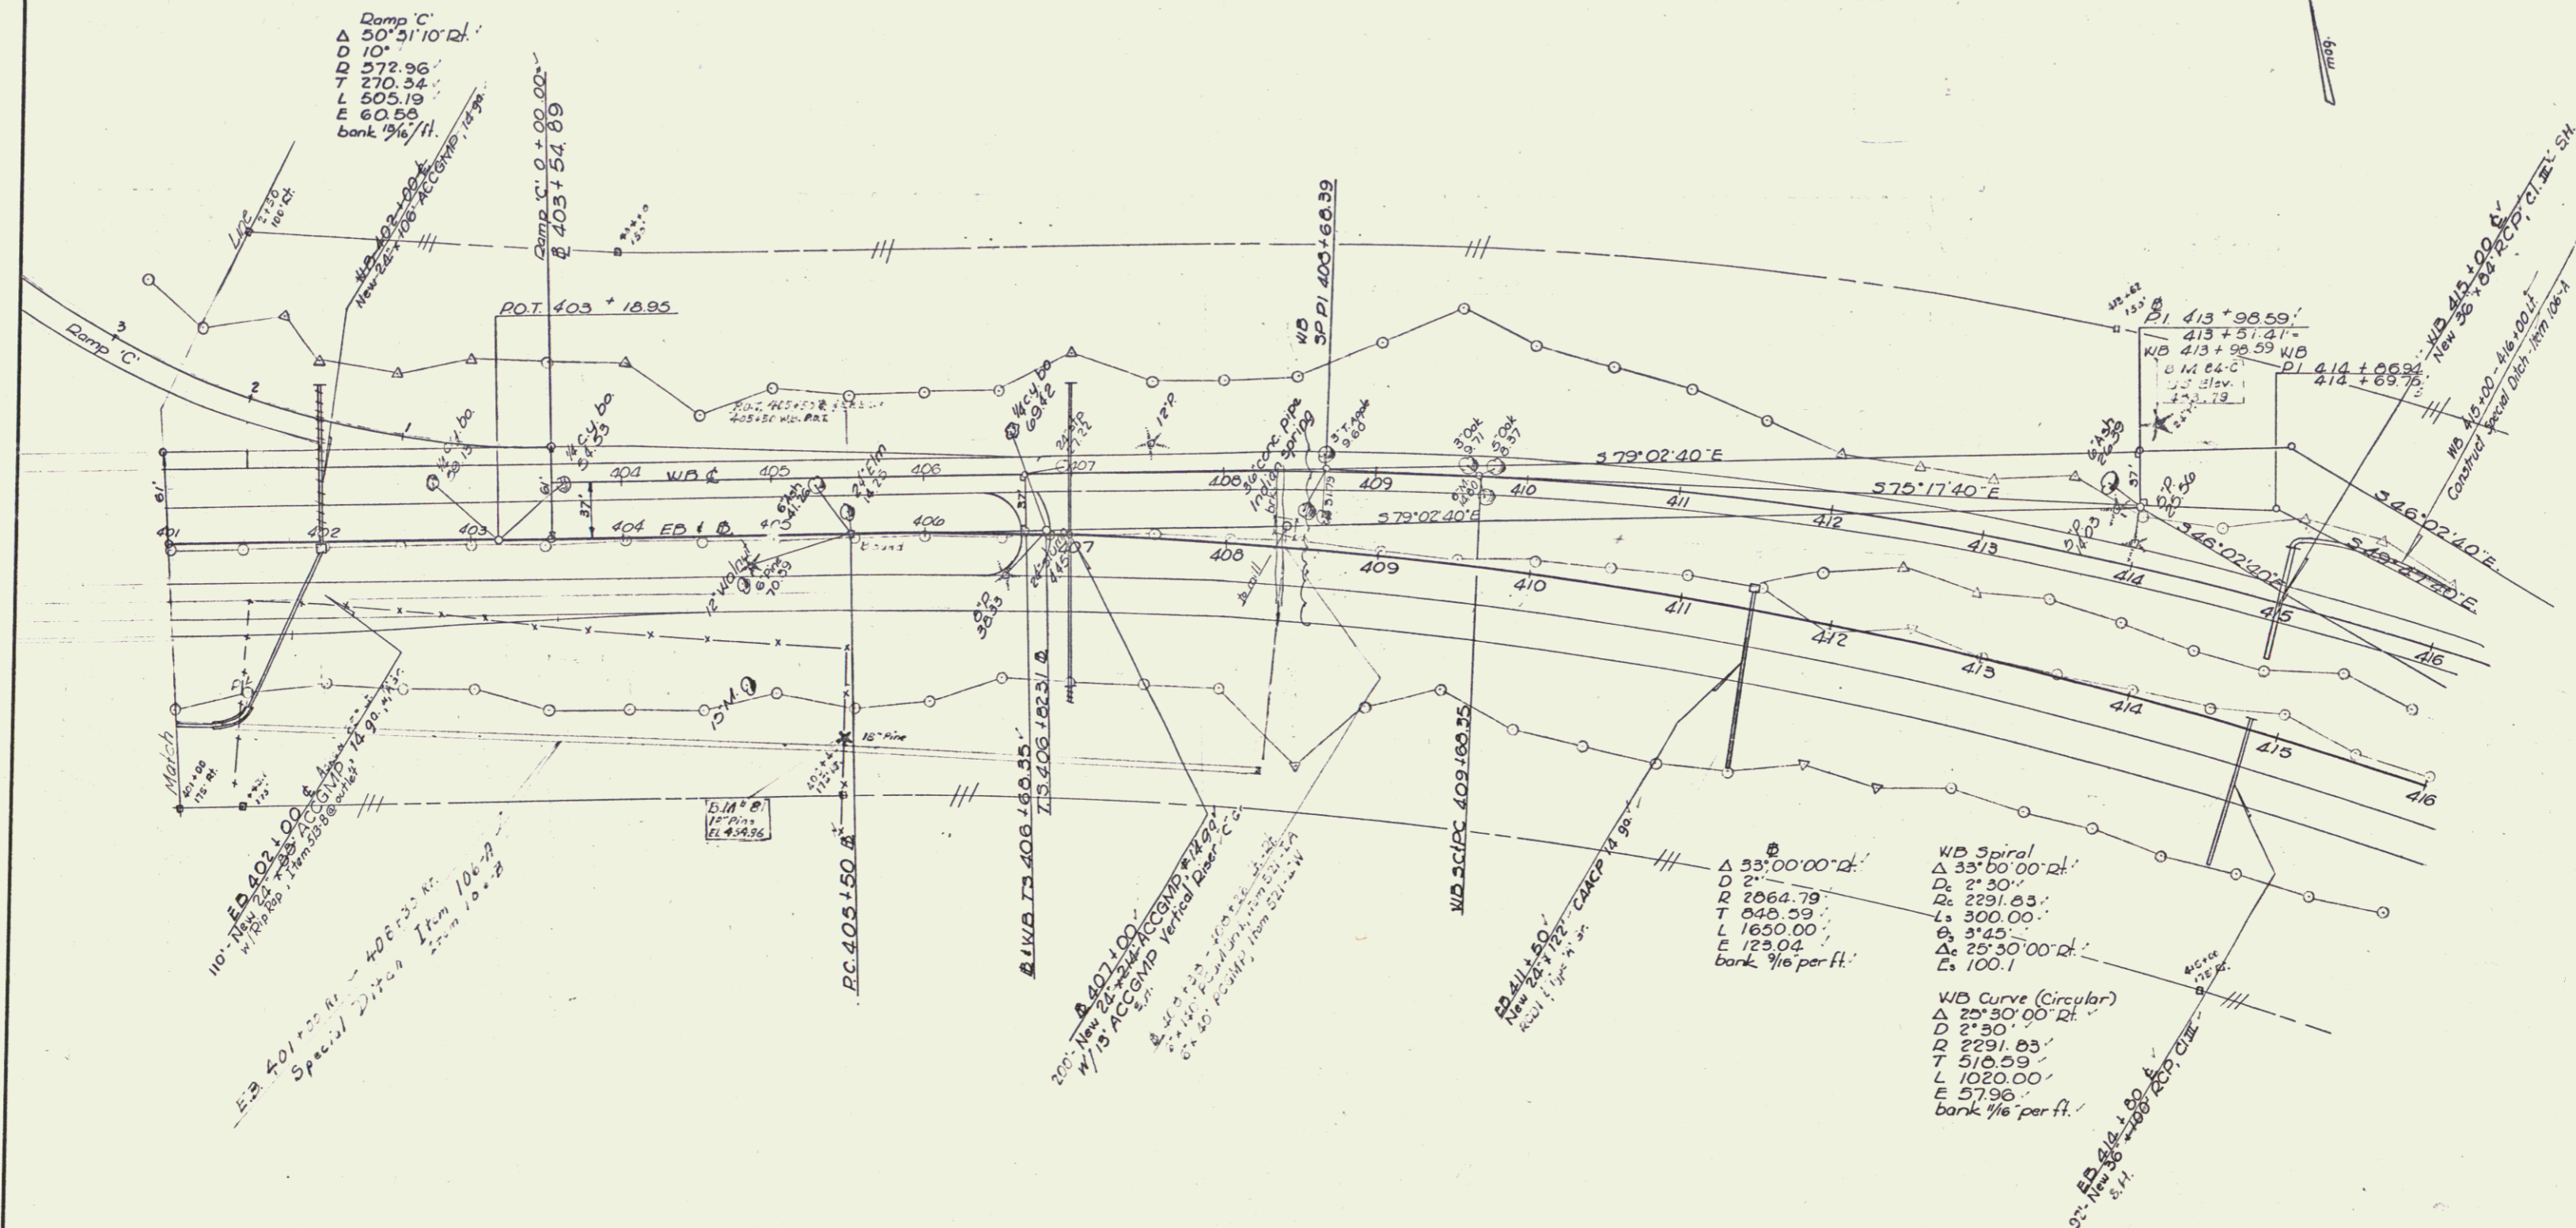

SURVEYED BY Spaulding DATE 3/65
DRAWN BY Flanagan Collins DATE 3/65
TRACED BY L. Clark DATE 4/65
CASTLETON-IRA
PROJ. AP NO. 020-1 (11)
SHEET 34 OF 301

CONTROL OF ACCESS COMPLETE ON THIS SHEET

Stage 2 Construction Sheet 55 of 170 Sheets