


\* THREE CABLE GUARD RAIL  
ITEM 542  
WB 560+83 - 567+00 of  
EB 560+83 - 567+00 of


DRILLING & BLASTING OF  
SOLID ROCK SUBGRADE  
ITEM 115  
WB 560+06 - 566+25

\* BIT CONC CURB, ITEM 555  
WB 560+93 - 567+00 of  
EB 560+86 - 567+00 of

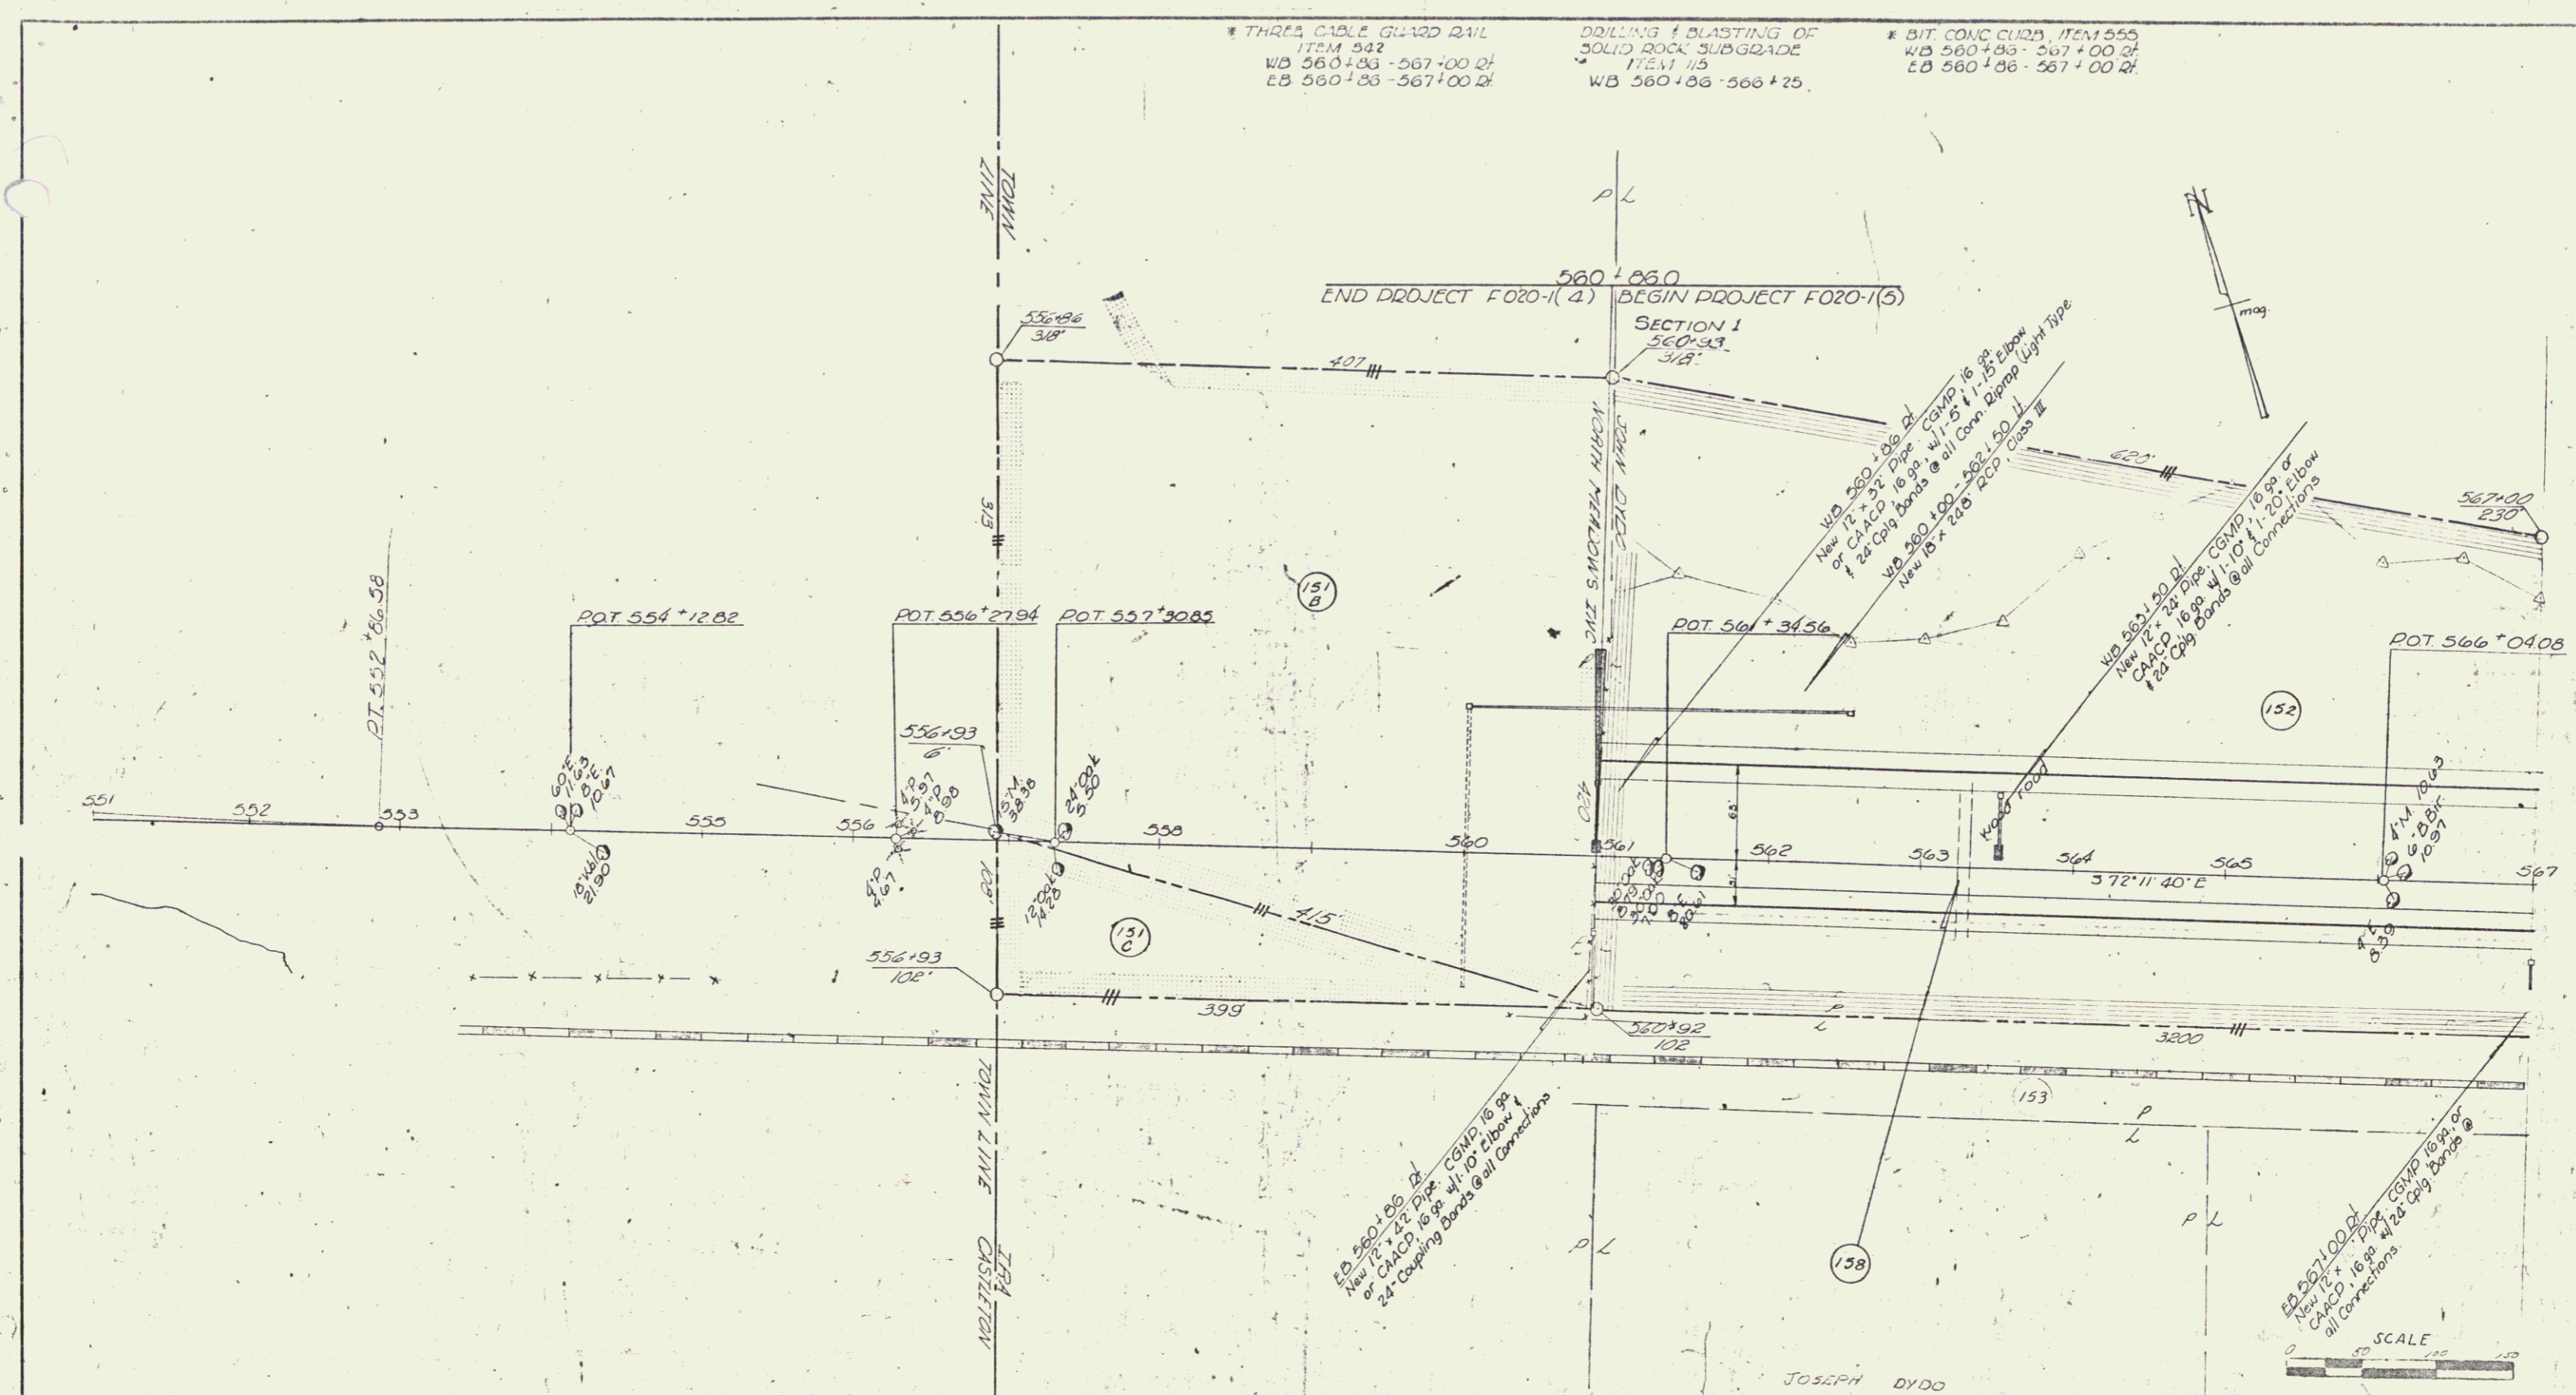

WB 560+06 of  
New 12" x 24" Pipe, COMP 16 sp  
or C.A.C.D. @ 2' w/ 10' Elbow  
& 24 Ccng. Bords @ all Connections

JOSEPH DYDO

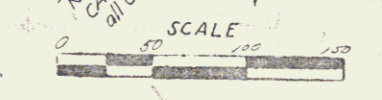

VERMONT DEPARTMENT OF HIGHWAYS  
RIGHT-OF-WAY PLANS  
PROJECT: IRA - WEST RUTLAND  
No: FG20-1 (5)  
SHEET: 7 OF 17

\* Stage 2 Construction

FEB 25 1980