


PROPERTY LINE FENCE WITH
STEEL POSTS, MOD. ITEM 542
WB 599+00 - 615+00 LF

THREE CABLE GUARD RAIL
WITH STEEL POSTS, ITEM 542
WB 599+00 - 615+00 RT

MUCK EXCAVATION
ITEM 117
WB 599+50 - 609+50
EB 599+50 - 610+50


INFORMATION SHEET NO. 1
ALPHABETICALLY
BY CHECKED
DATE

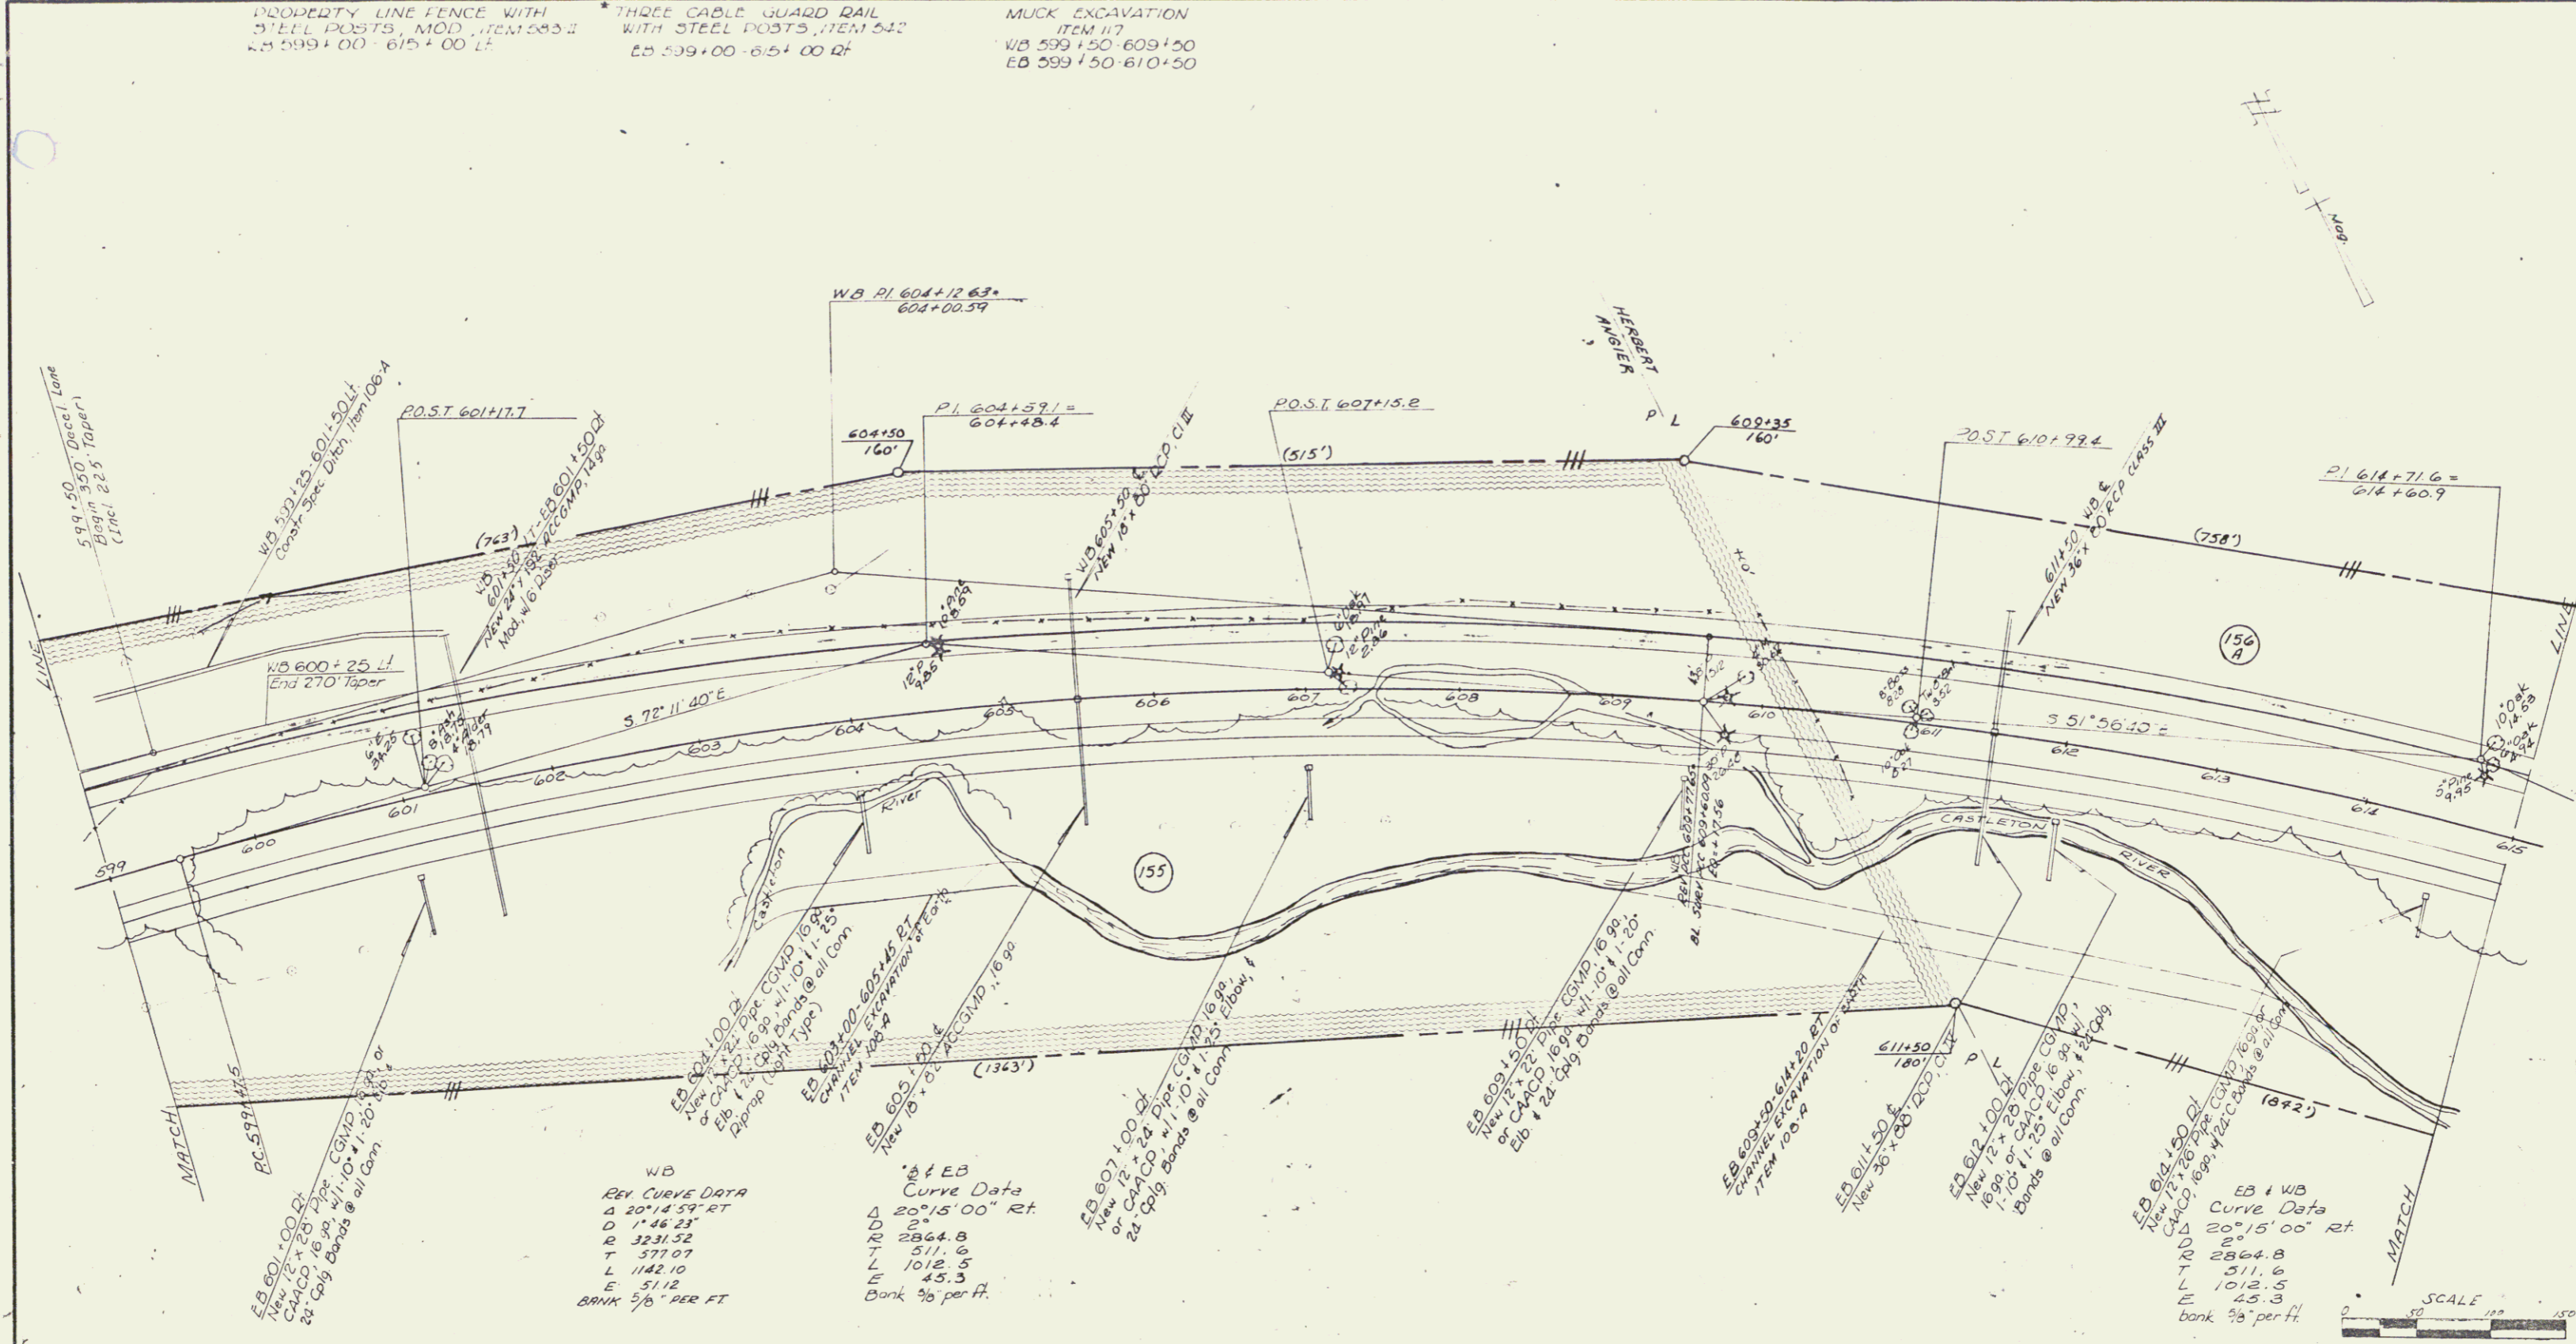

WB
REV. CURVE DATA
Δ 20°14'59" RT
D 1'46'23"
R 3231.52
T 371.07
L 1142.10
E 51.12
BANK 3/8" PER FT

EB
REV. CURVE DATA
Δ 20°15'00" RT
D 2"
R 2864.8
T 511.6
L 1012.5
E 45.3
BANK 3/8" PER FT

EB + WB
Curve Data
Δ 20°15'00" RT
D 2"
R 2864.8
T 511.6
L 1012.5
E 45.3
BANK 3/8" PER FT

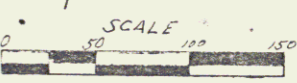

VERMONT DEPARTMENT OF HIGHWAYS
RIGHT-OF-WAY PLANS
PROJECT: IRA-WEST RUTLAND
NO. F020-1 (5)
SHEET 10 OF 17

FEB 25 1980