


PROPERTY LINE FENCE WITH STEEL POSTS W/OP Item 583-II
 EB 560+88 - 567+00 EL
 WB 560+86 - 567+00 LH


* THREE CABLE GUARD RAIL W/LIGHT STEEL POSTS ITEM 558
 WB 560+83 - 567+00 EL
 EB 560+86 - 567+00 EL

DRILLING & BLASTING OF SOLID ROCK SUBGRADE ITEM 115
 WB 560+86 - 566+25

TERMINATED TIE-ROD ITEM 554
 * BIT-CONC CURB, ITEM 555
 WB 560+86 - 567+00 EL
 EB 560+86 - 567+00 EL

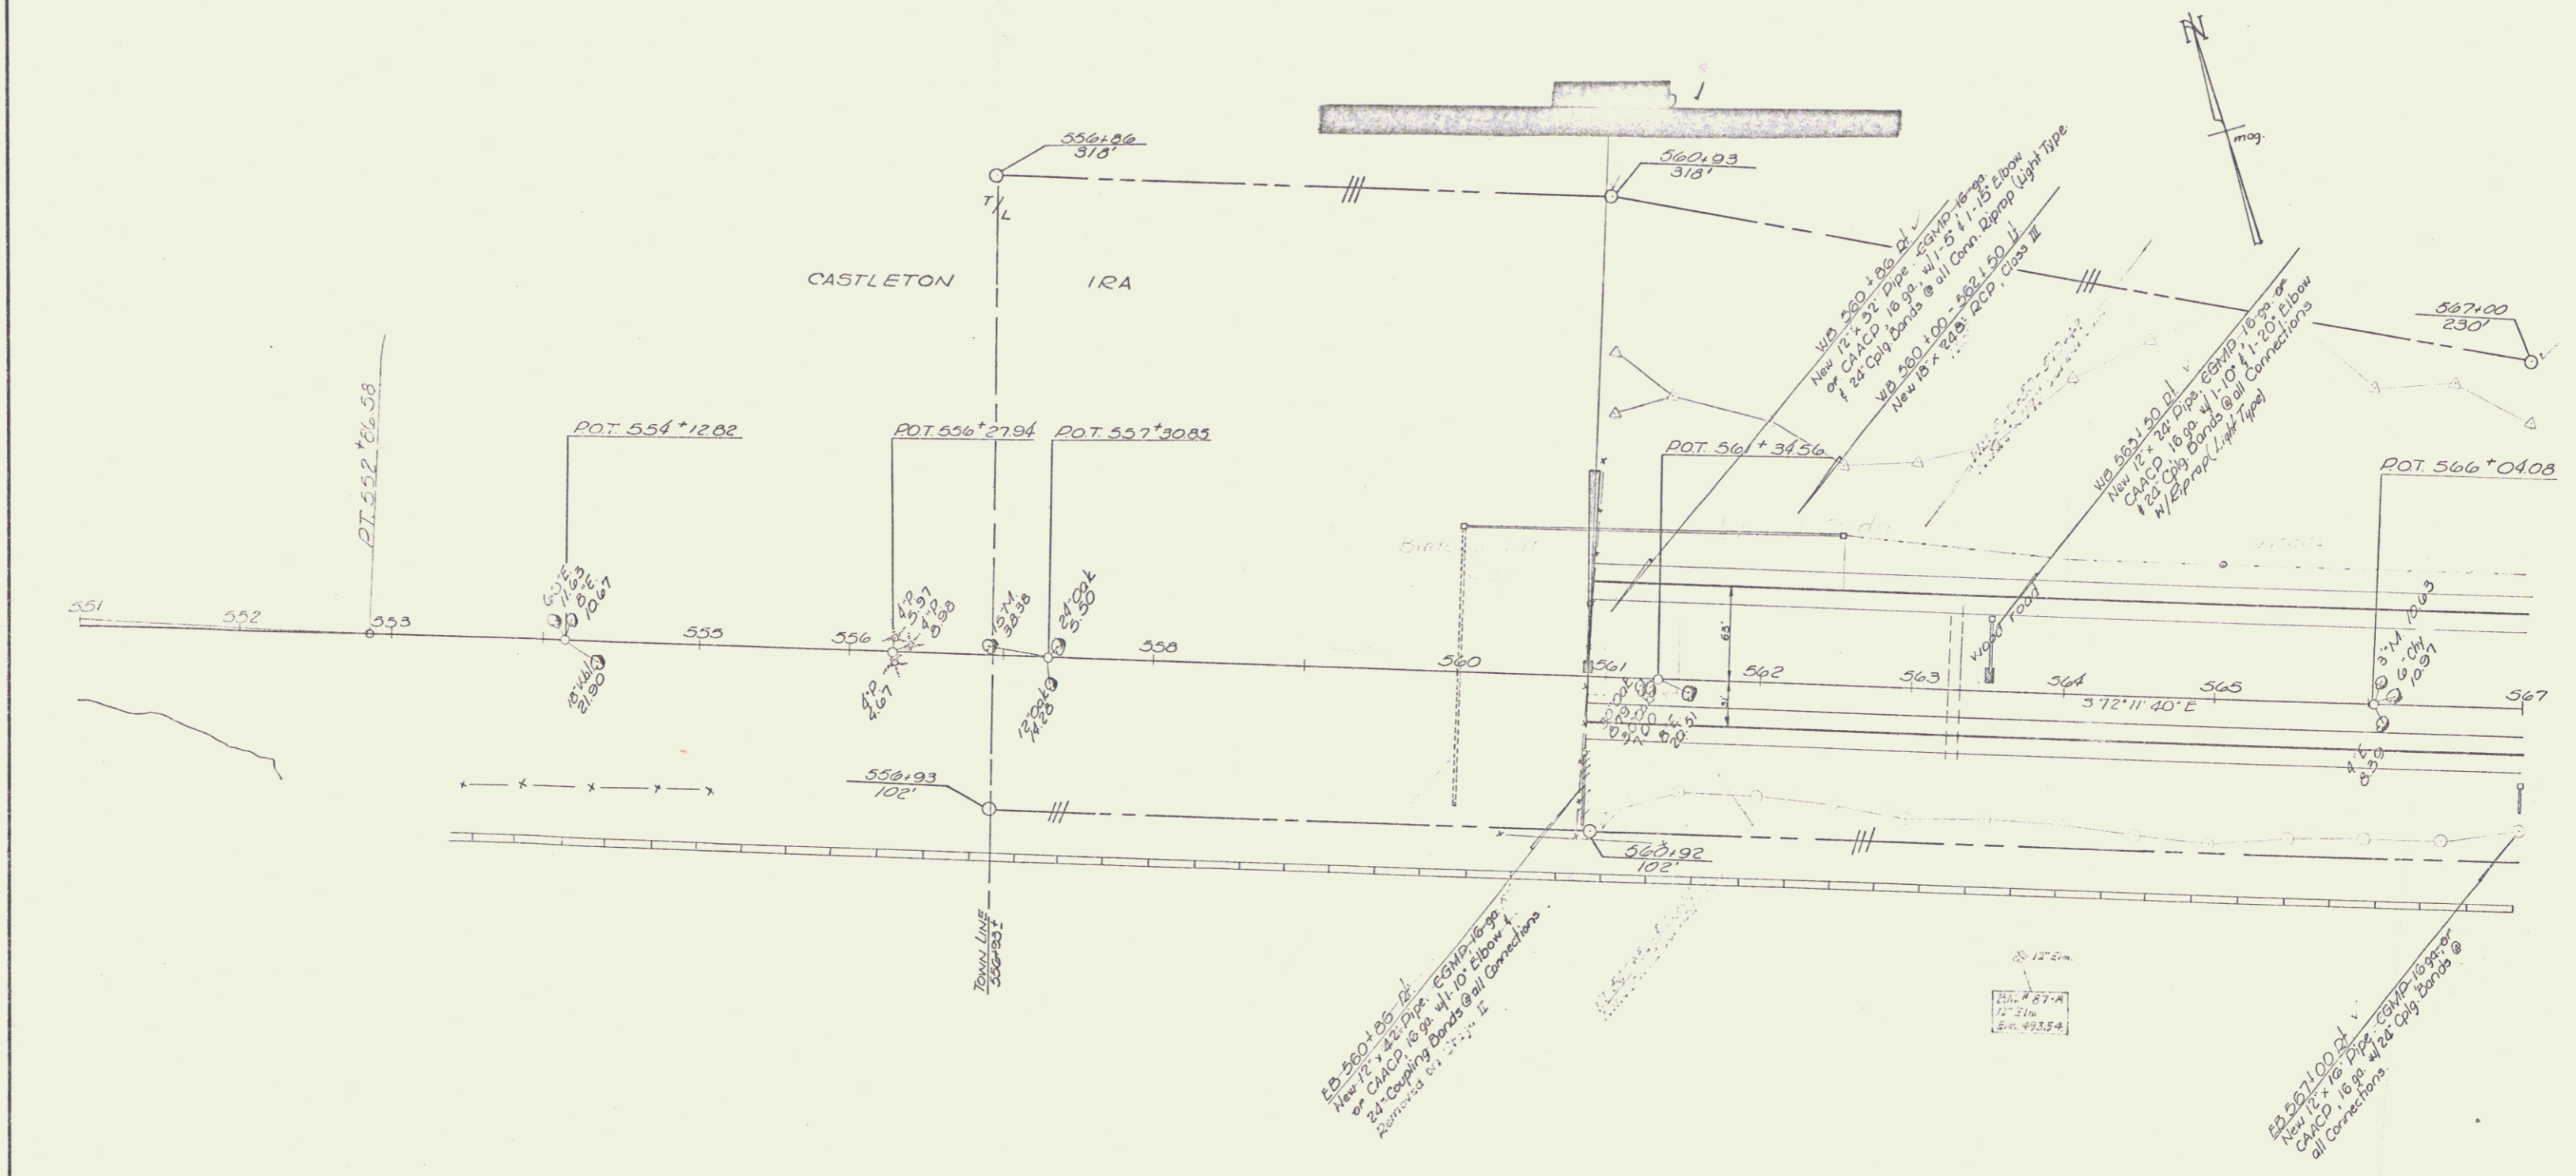

CONTROL OF ACCESS COMPLETE ON THIS SHEET

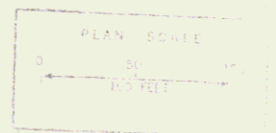

* Stage 2 Construction
 Stage 2 Construction

STAGE 1 CONSTRUCTION

SURVEYED BY Jawa H DATE 3/65
 DRAWN BY Elmagyar Soltan DATE 3/65
 TRACED BY L. Clark DATE 4/65

IRA - WEST RUTLAND
 PROJ. F NO. 020 - 1(5) (11)
 SHEET 20 OF 116