


POOR ORIGINAL COPY

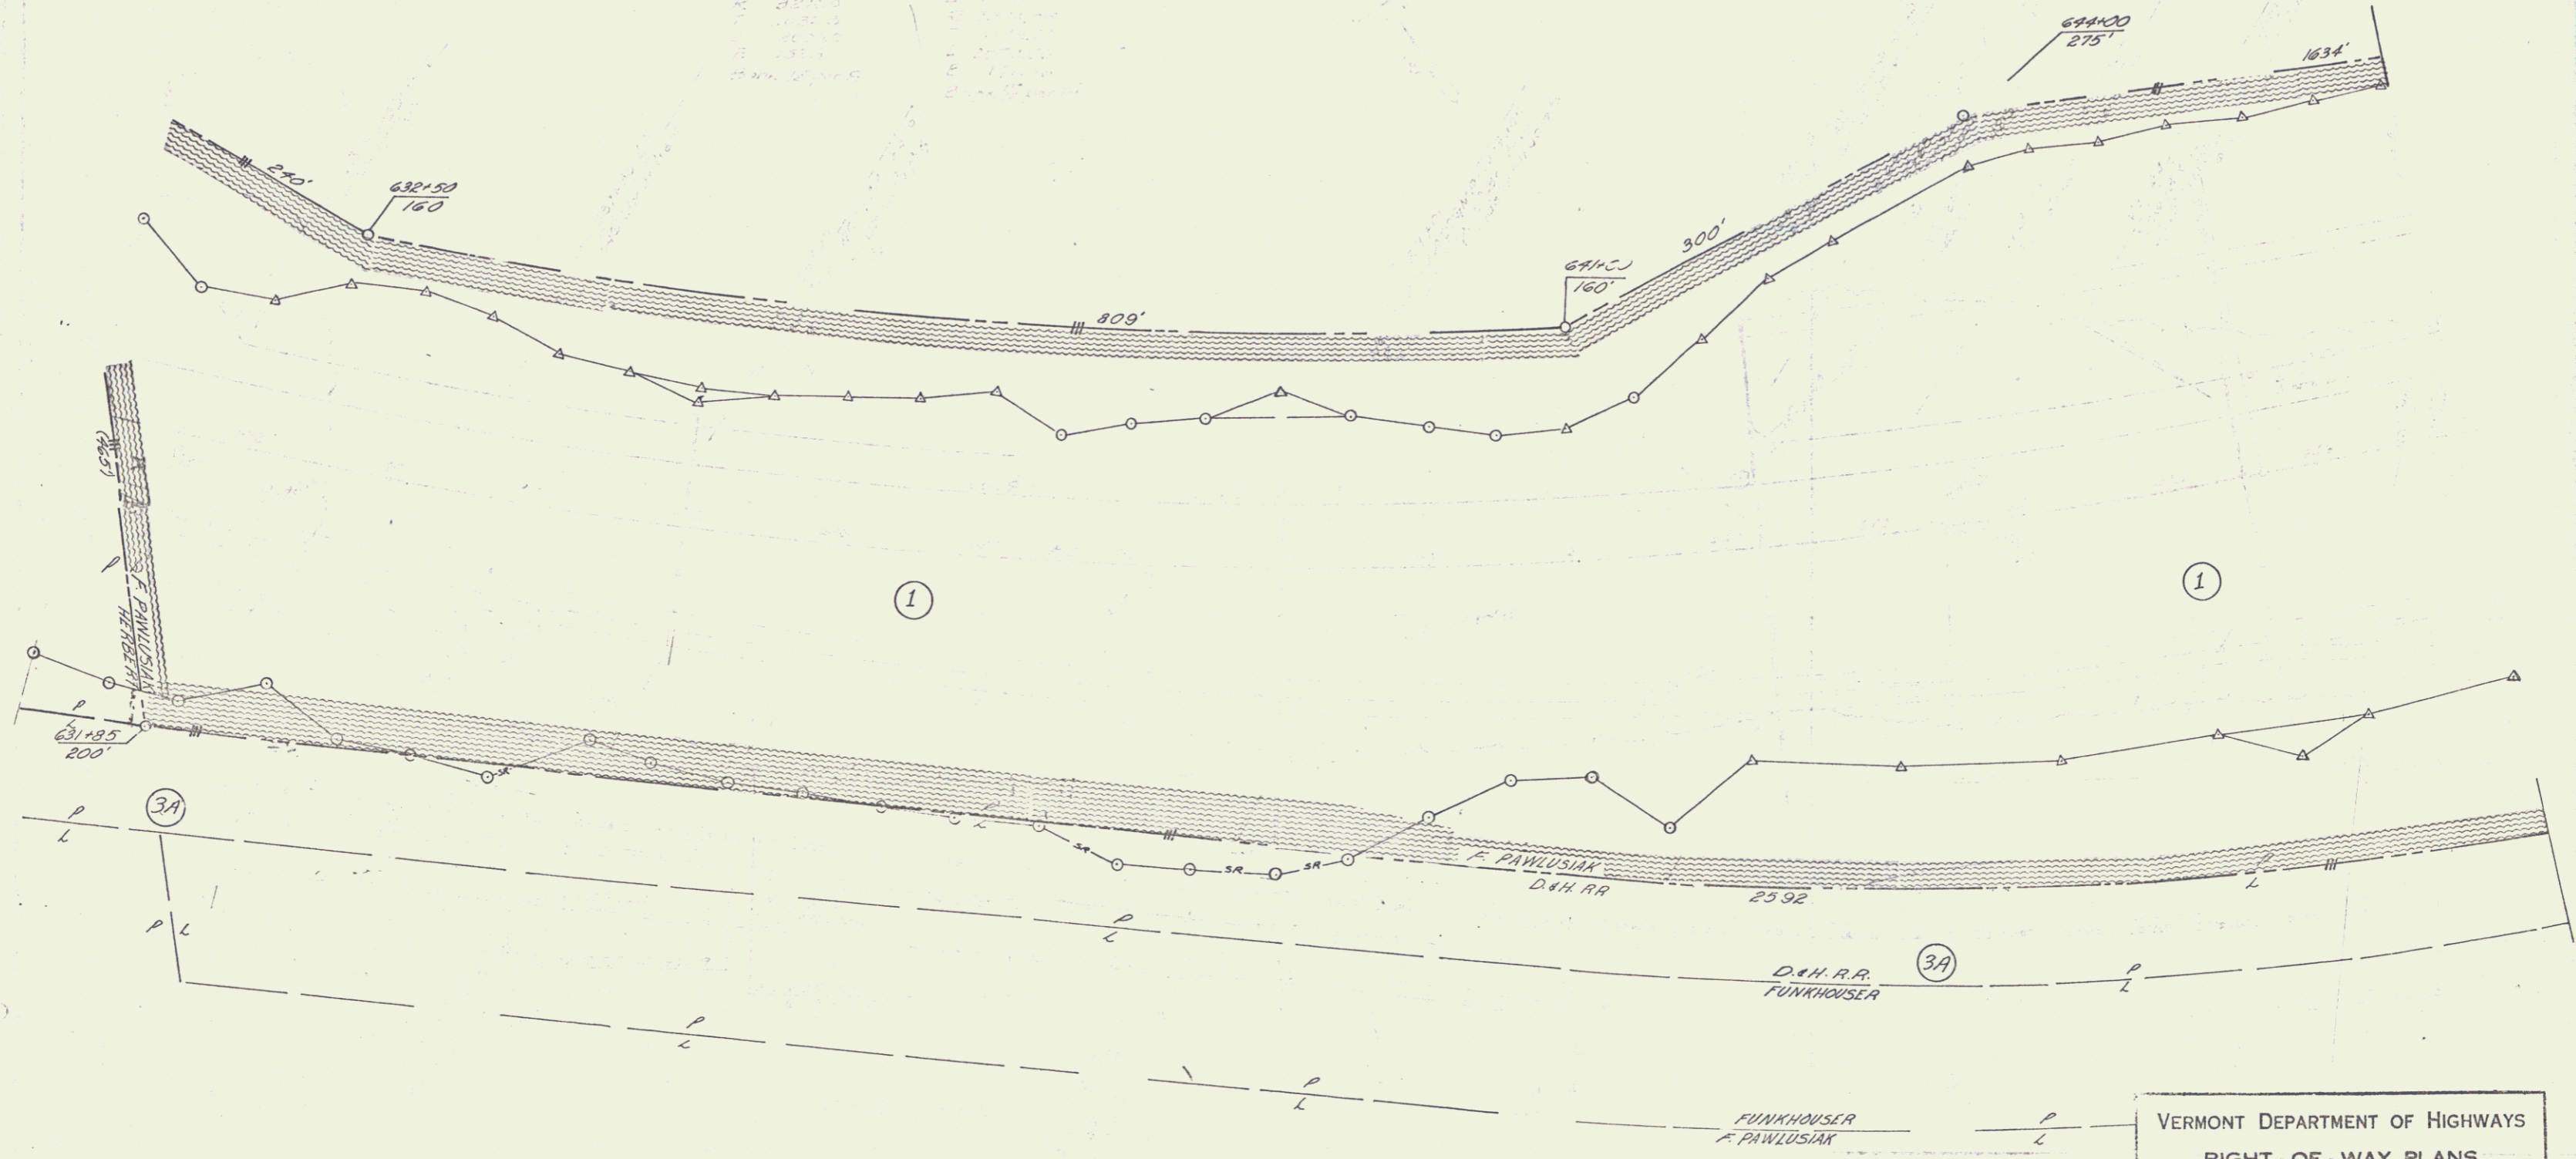

VERMONT DEPARTMENT OF HIGHWAYS
RIGHT-OF-WAY PLANS
PROJECT: WEST RUTLAND
No. F020-1(7)
SHEET 3A OF 42

