


POOR ORIGINAL COPY

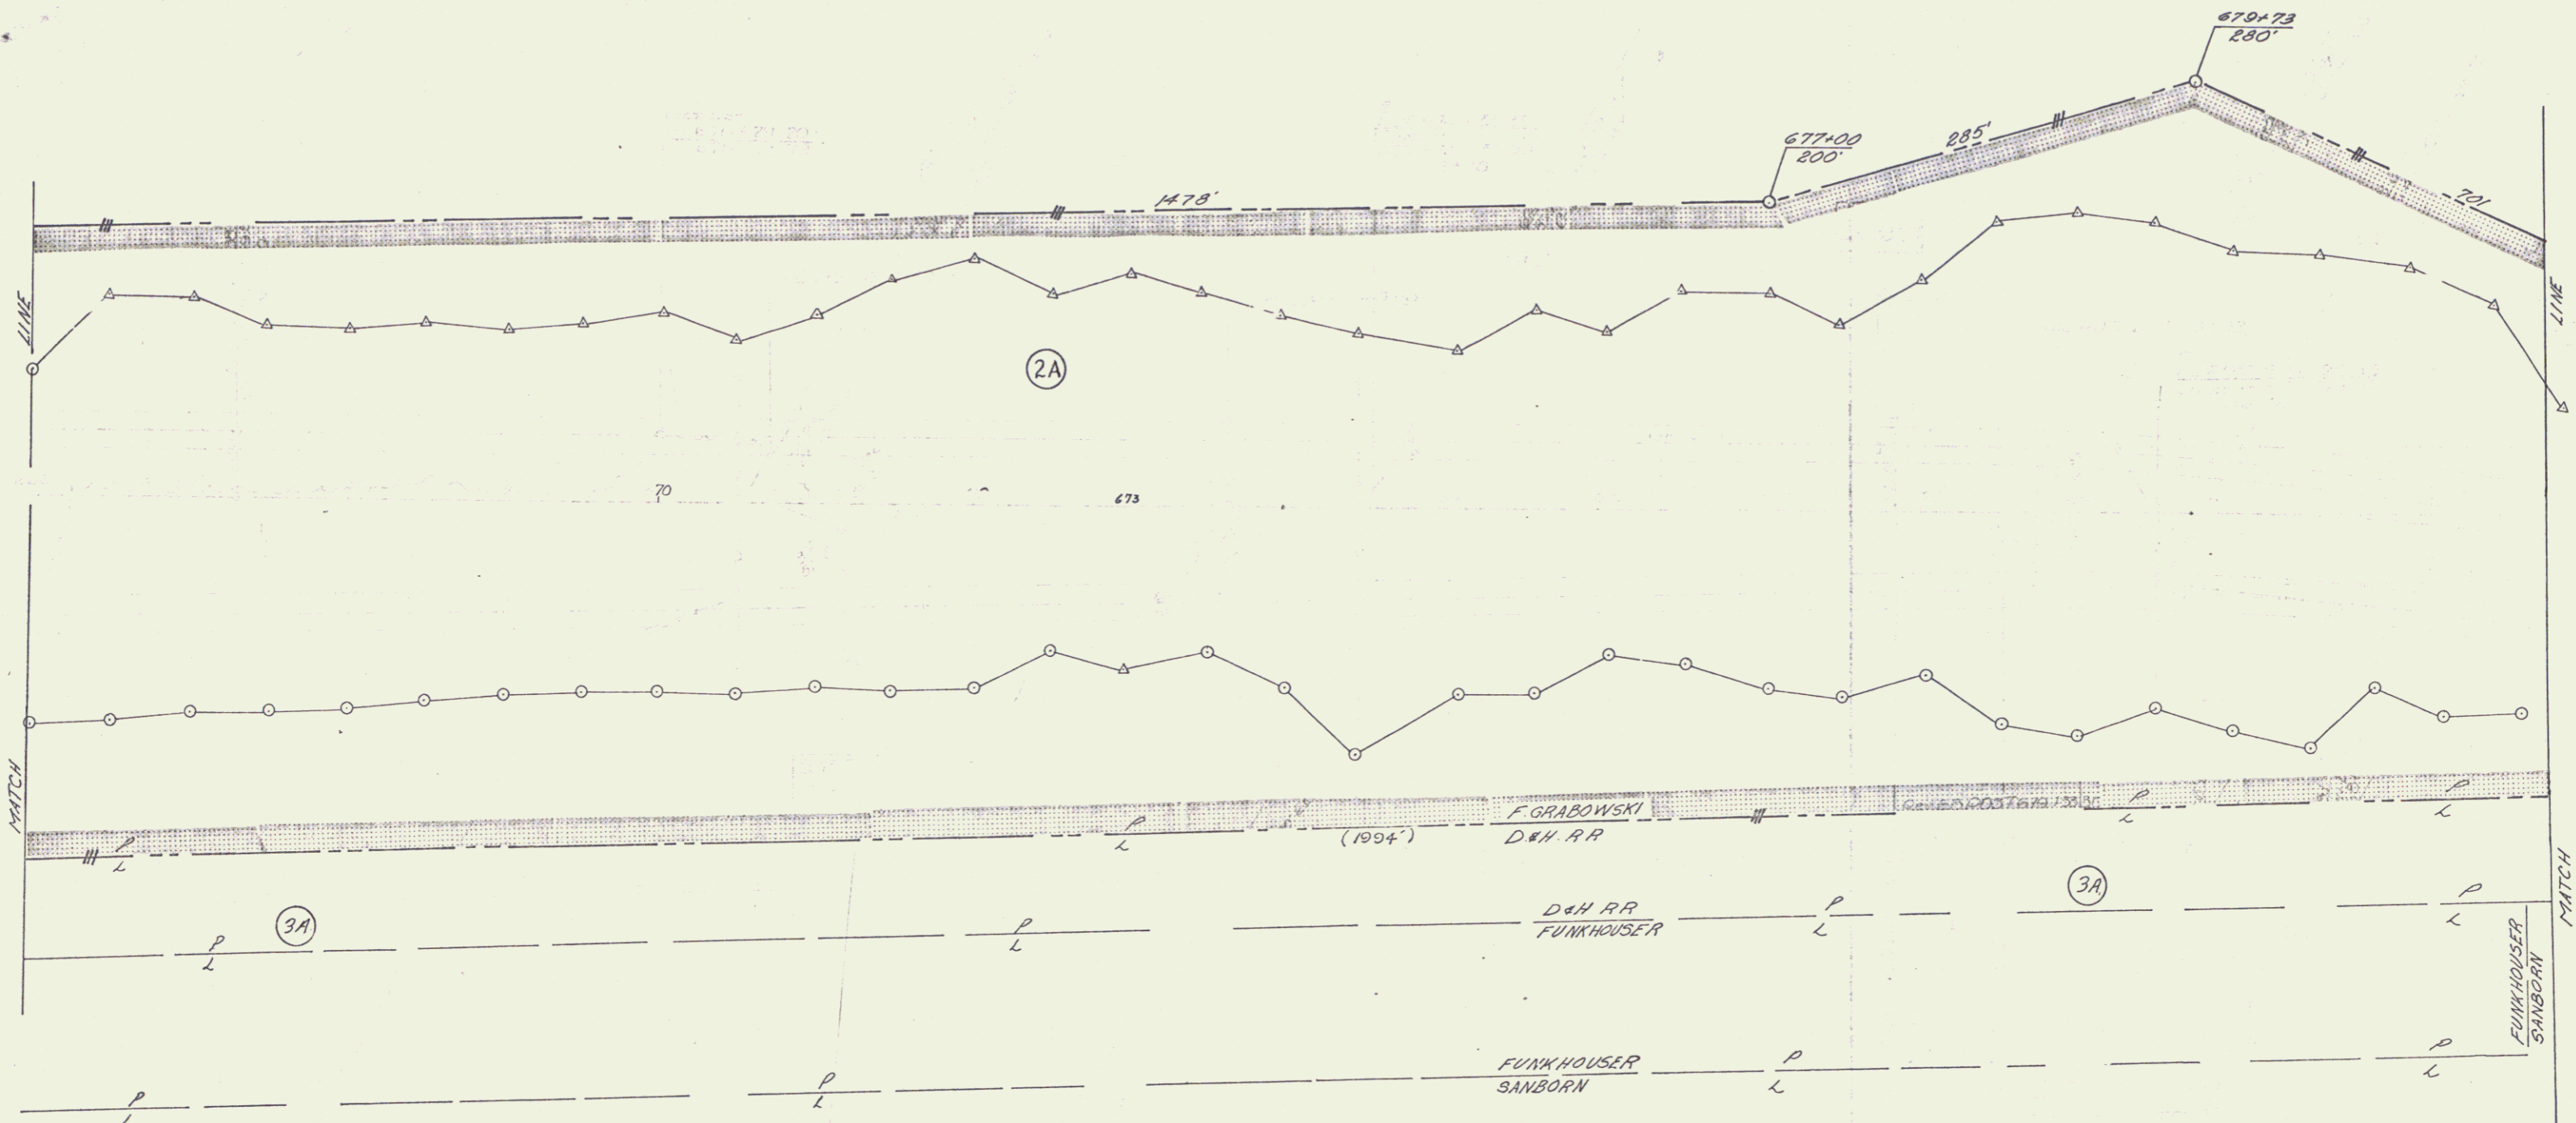

VERMONT DEPARTMENT OF HIGHWAYS
RIGHT-OF-WAY PLANS
PROJECT: WEST RUTLAND
NO: F020-1(7)
SHEET: 18 OF 42

