


EXCAVATION AND REMOVAL OF ROAD SURFACES AND/OR PAVEMENTS ITEM 119		
STATION	STATION	POS.
822+30	824+30	LT

PLANK GUARD RAIL ITEM 540	
STATION	POS.
822+65	LT

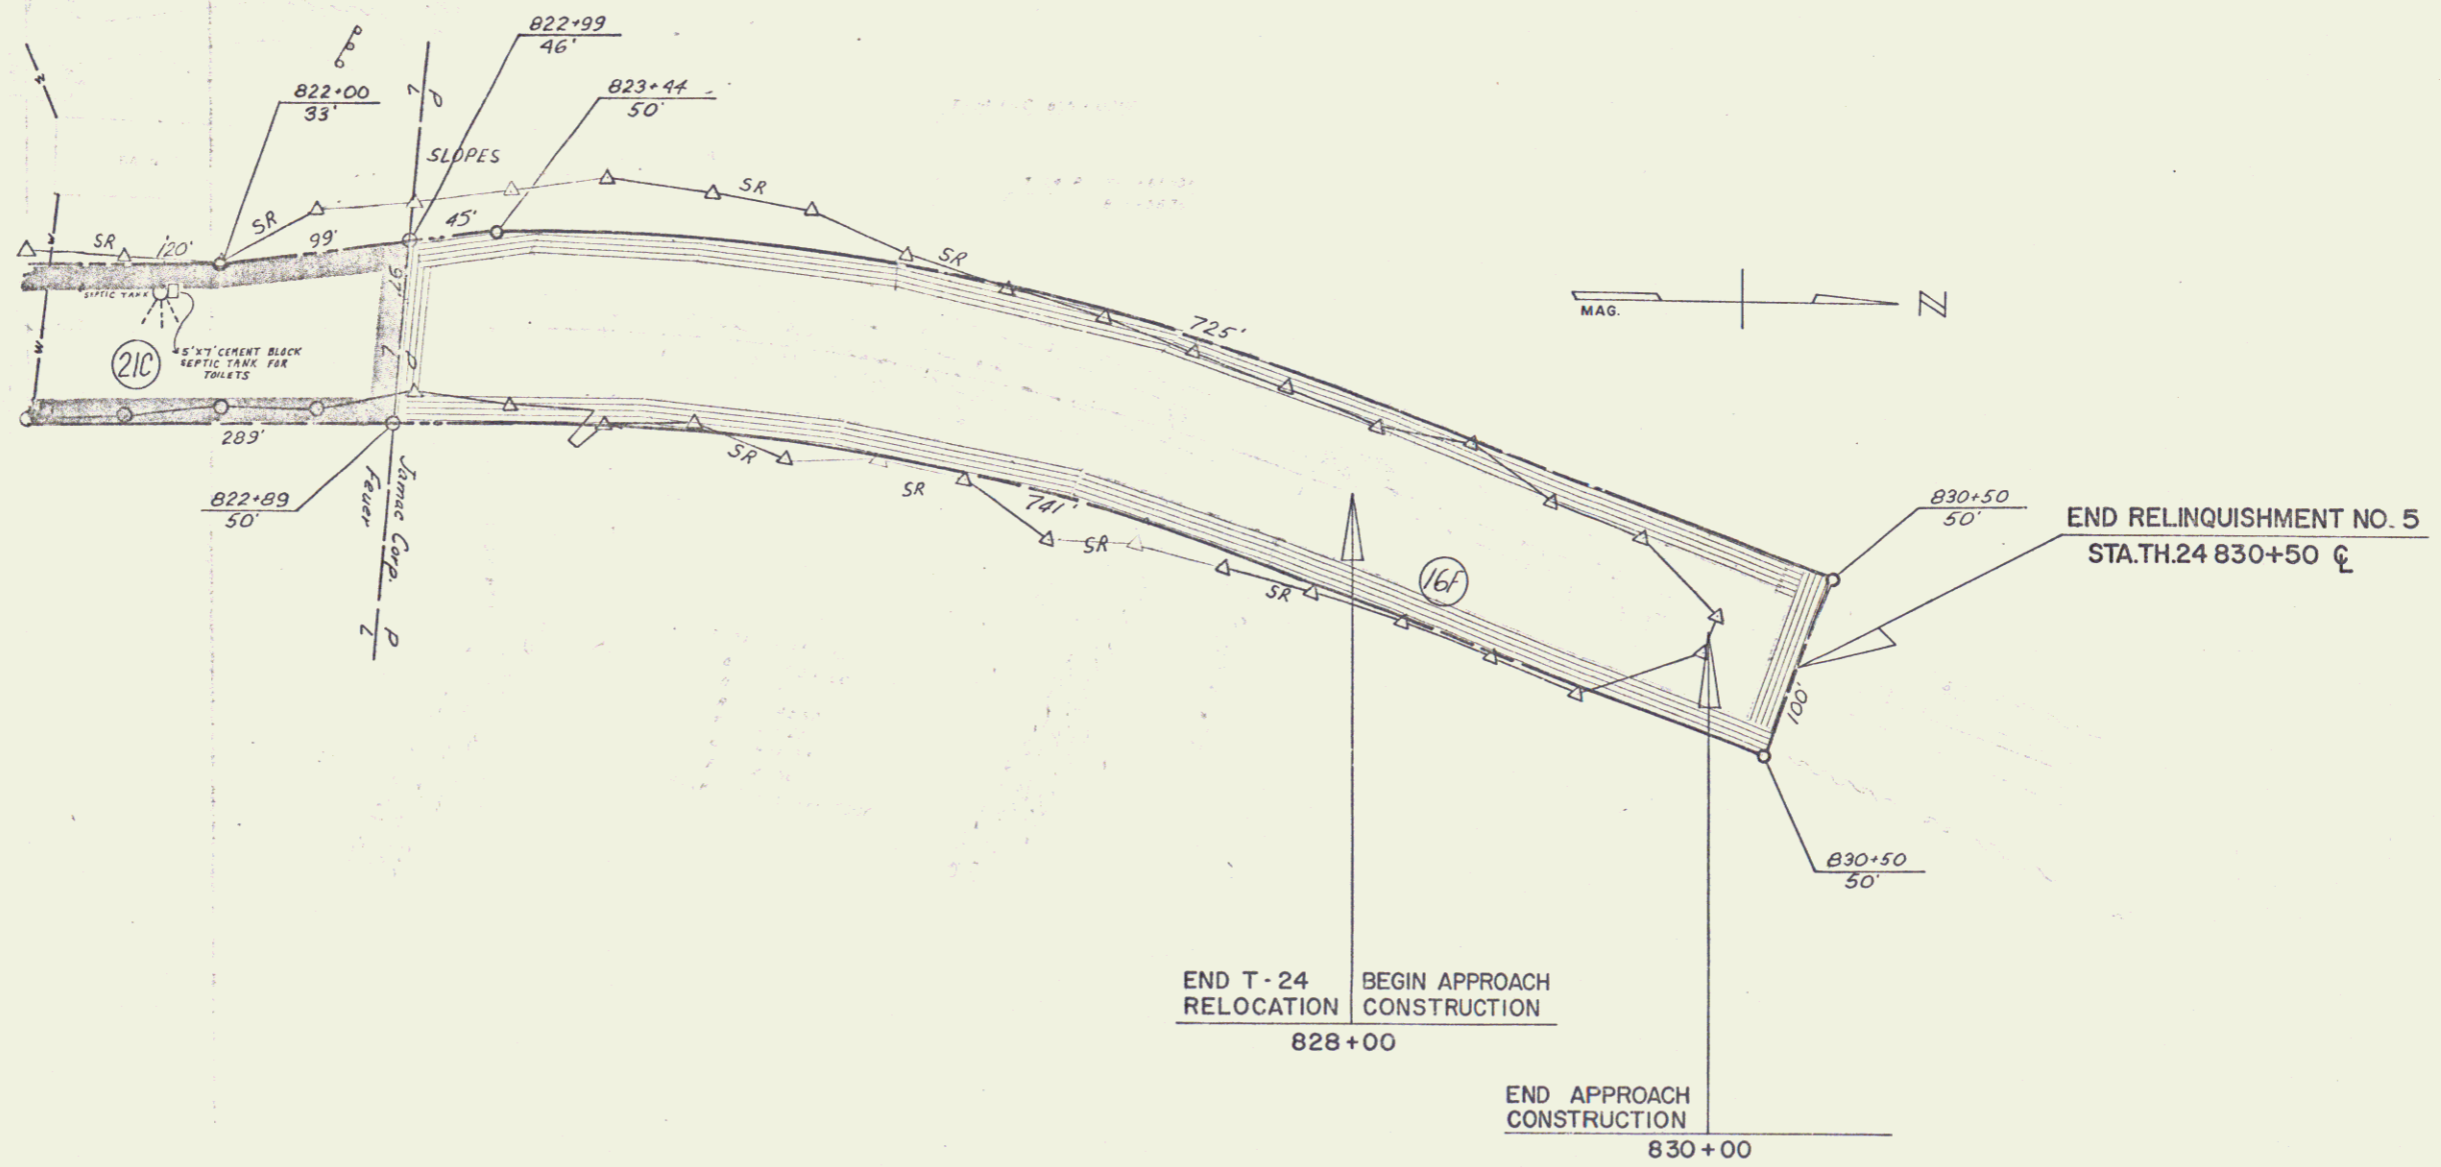

DATE	BY	CHECKED	APPROVED

(B) 29 75

10