


PROPERTY LINE FENCE WITH STEEL POSTS ITEM 583-II MOD.		
STATION	STATION	POS
907+17	911+00	RT
907+17	907+30	LT

SPEED CHANGE LANE		
STATION	STATION	POS
909+86.5	90+68.8	RT

CONSTRUCT RAMP		
STATION	STATION	RAMP
0+38.0	0+70.0	P

GRANITE SLOPE EDGING ITEM 586-A		
STATION	STATION	POS
905+32.5	911+00	-

CONSTRUCT DRIVE		
STATION	POS	
900+16	RT	

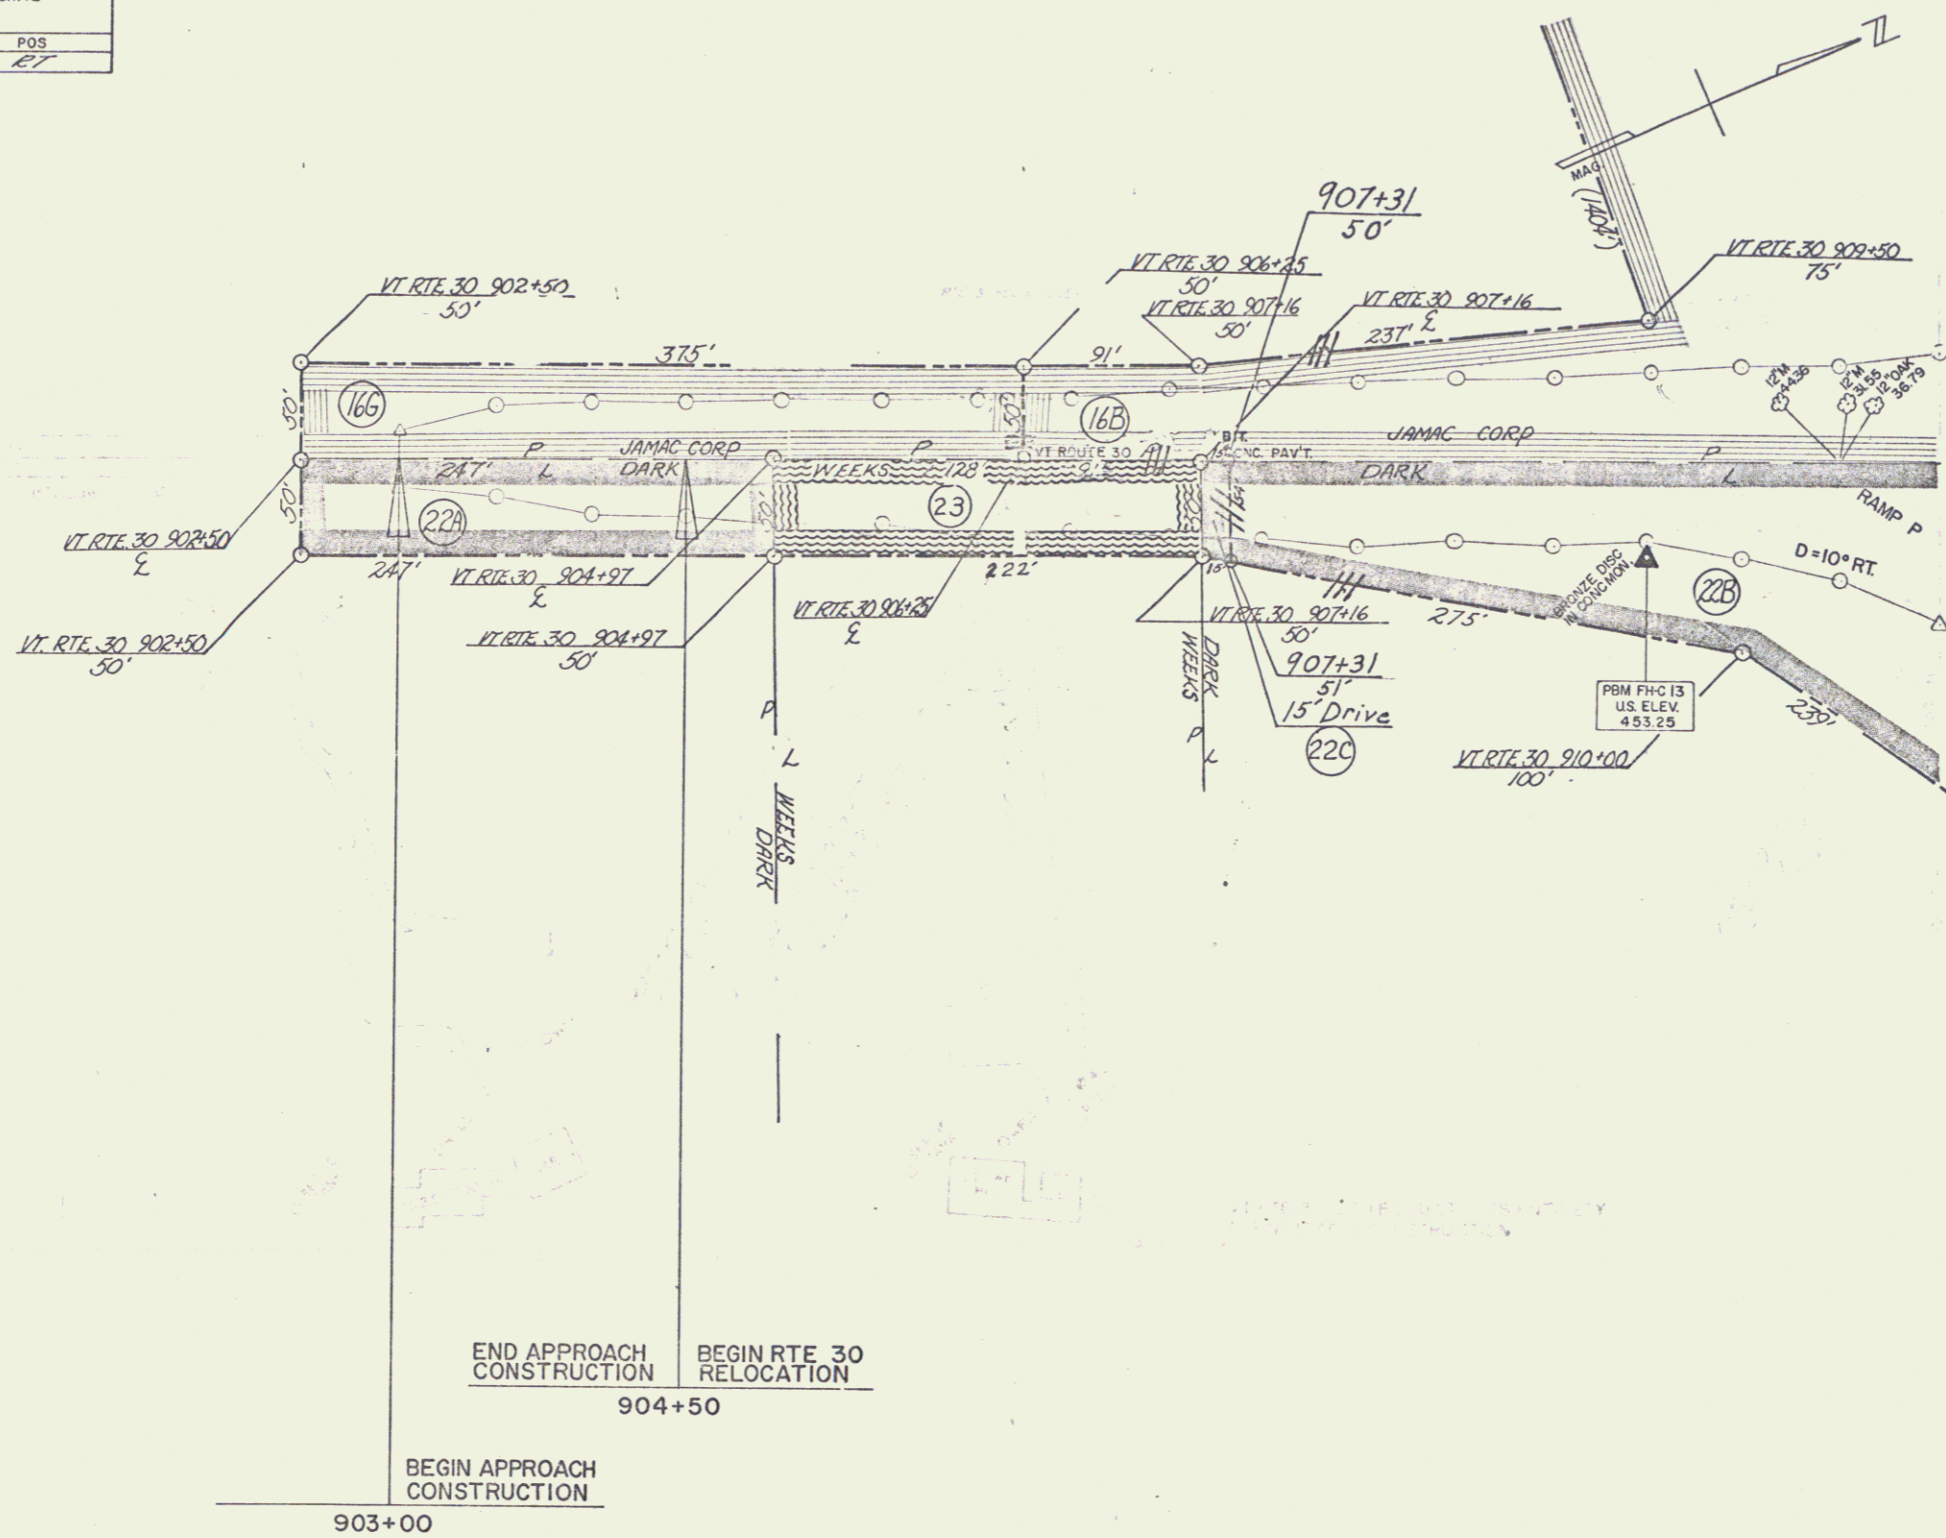

FAIR HAVEN-CASTLETON
 VT RTE 30 RELOCATION
 PLAN
 STA 900+00 - 911+00

0 50 100
 100 FEET

F 020-1(6) (B) 32 DEC 1987 75