


CONSTRUCT DRIVE	
STA.	POS.
25+00	LT

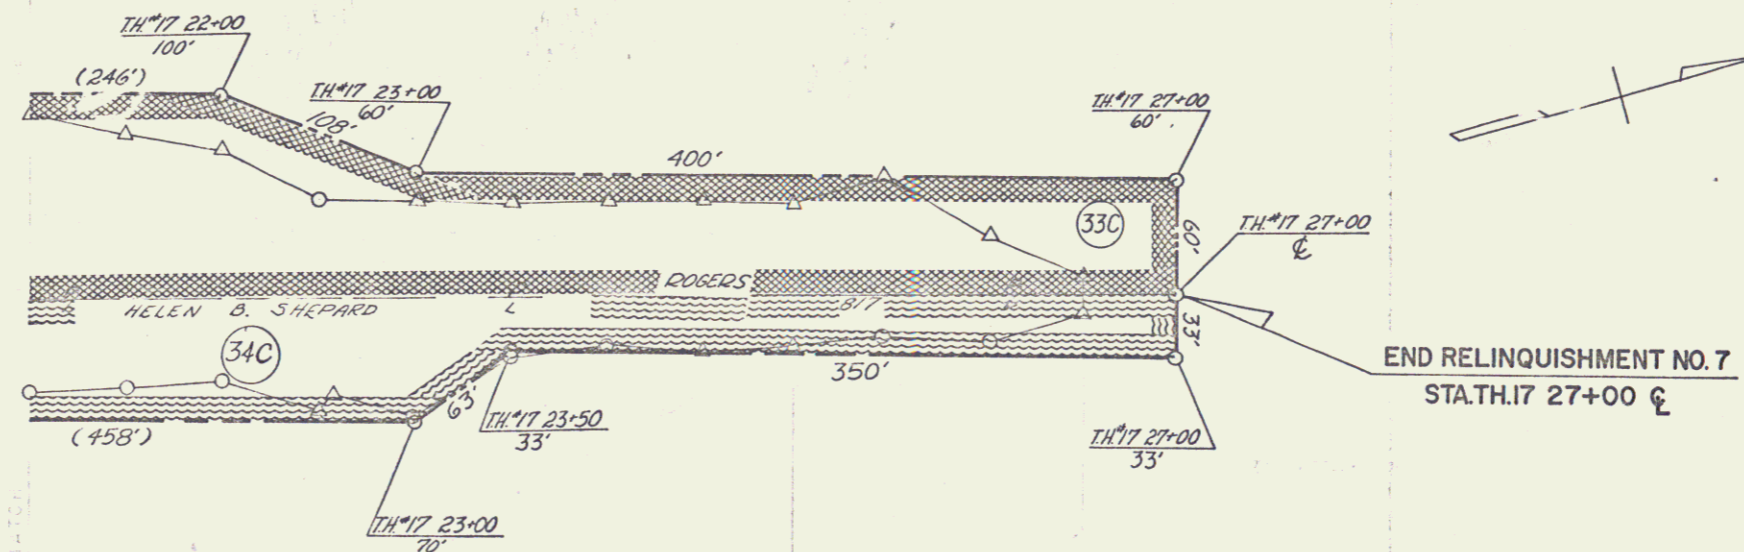

STATE OF VERMONT
DEPARTMENT OF TRANSPORTATION

CASTLETON
TH-17 RELOCATION
PLAN
STA. 21+00.00-27+00.00

0 50 100
100 FEET

F020-(6)F(8) 40 75