
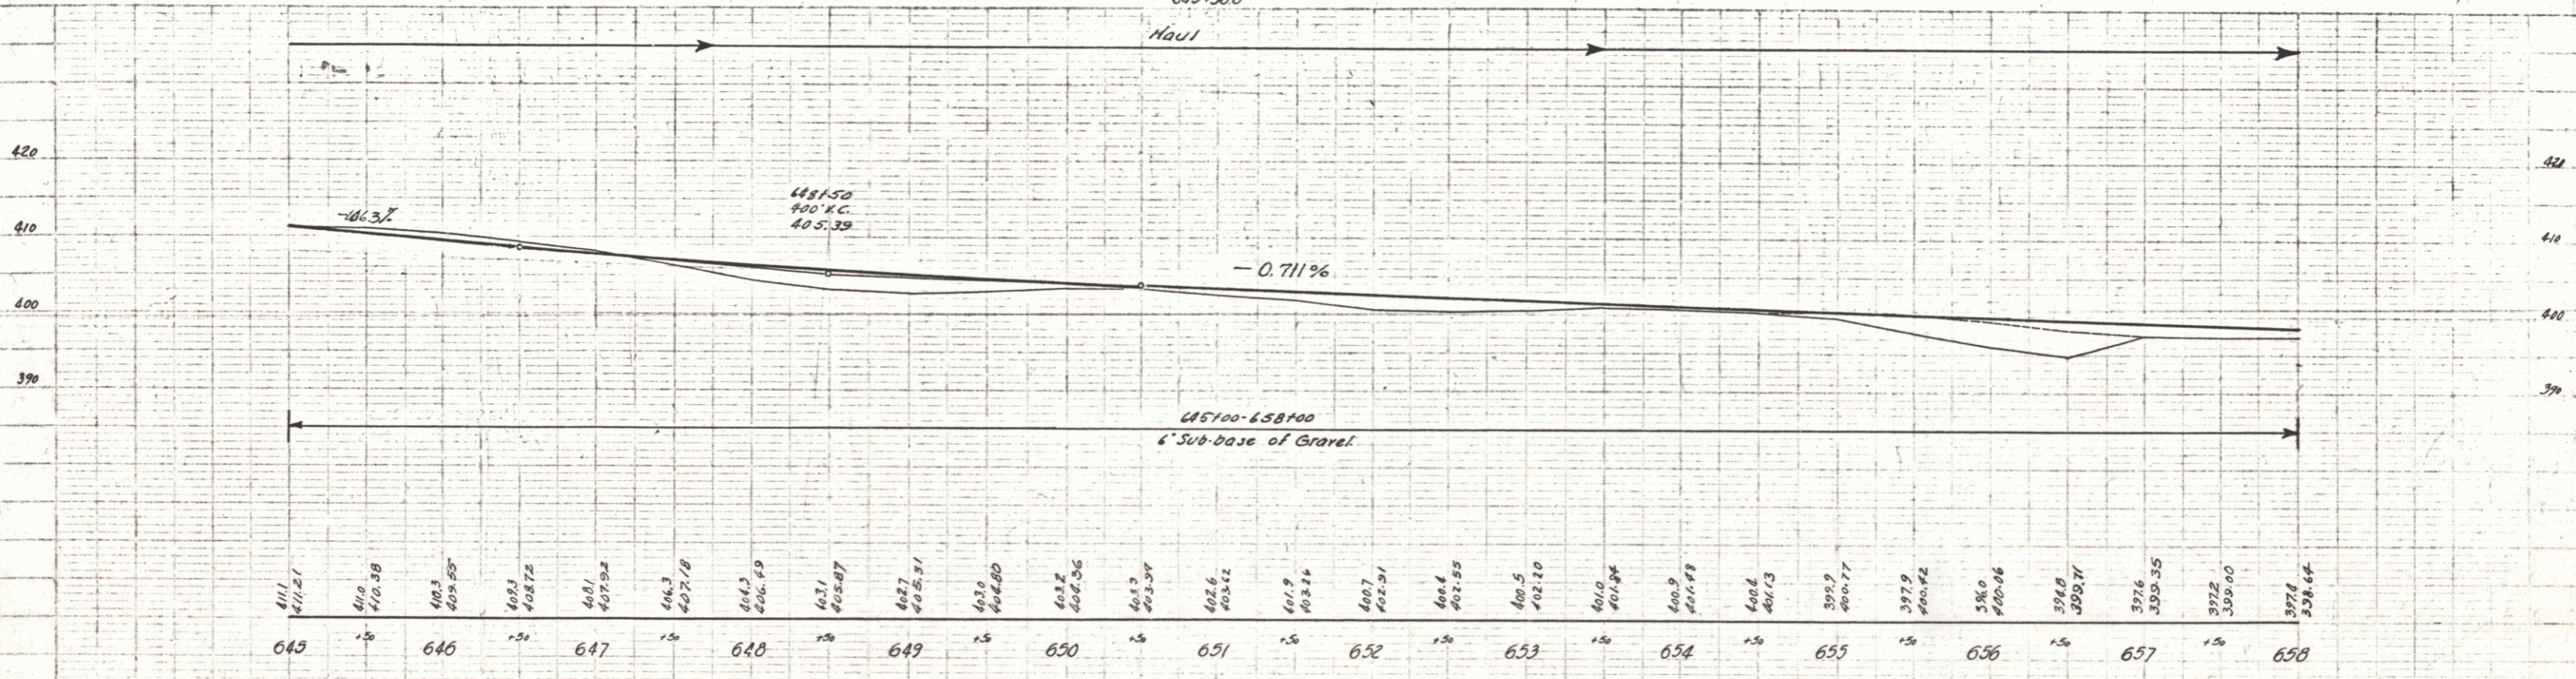


CABLE GUARD RAIL REQUIRED			
STA. - STA.	LENG.	CONS.	PAY LENG.
647+70 - 649+54	184'	40'	224'

Parcel	Kind of Instrument	Date of Instrument	Grantor	Grantee	Recorded Book Page	Date	Remarks
A.B.	G.C.D.	2-4-32	C.N. & J. Batchelder	Stoff	10 306	3-17-32	

FEBRUARY 1932
 DIST. NO. 86 C 1931 10 110

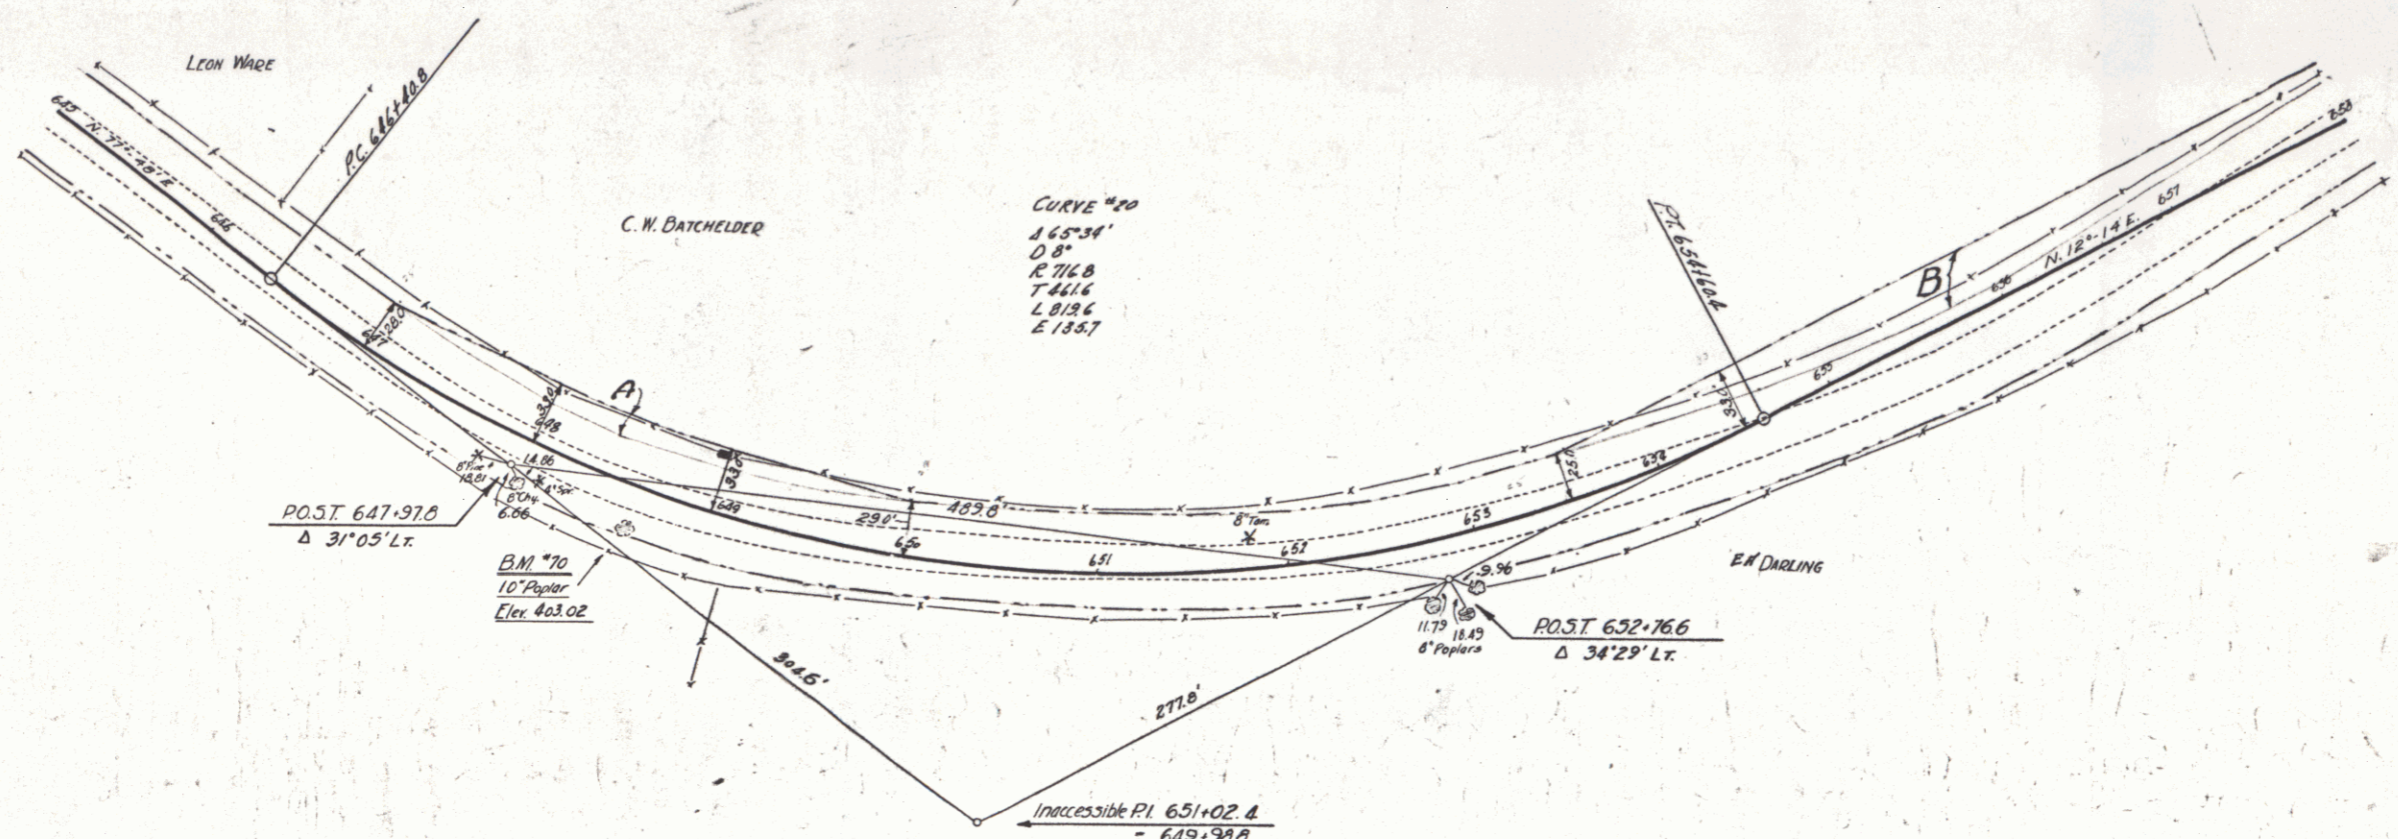

PLAN
 SCALE 1" = 40'
 DATE 1932

PROFILE
 SCALE 1" = 10'
 DATE 1932