



WOOD GUIDE POSTS REQUIRED			CABLE GUARD RAIL REQUIRED			NEW REIN. CONC. PIPE CULVERTS REQUIRED			NEW REIN. CONC. BOX CULVERTS REQUIRED		
Sta	Left	Right	Stations	Length	Height	Size	Diameter	Length	Concrete	Steel	St. Encl.
486.77	2	1	482+00-482+60	60'	42"	8"	18"	40'	402120	35sq	75sq
489+20	2	1	482+24 Lt.	40'	10"	8"	15"	40'	402120	6X5'	40.564 310B 75sq
489+20	2	1	482+76-488+00 Lt.	144'	20"	14"	15"	40'	-	-	-

PLAN NO. 86 C 1931 7 110

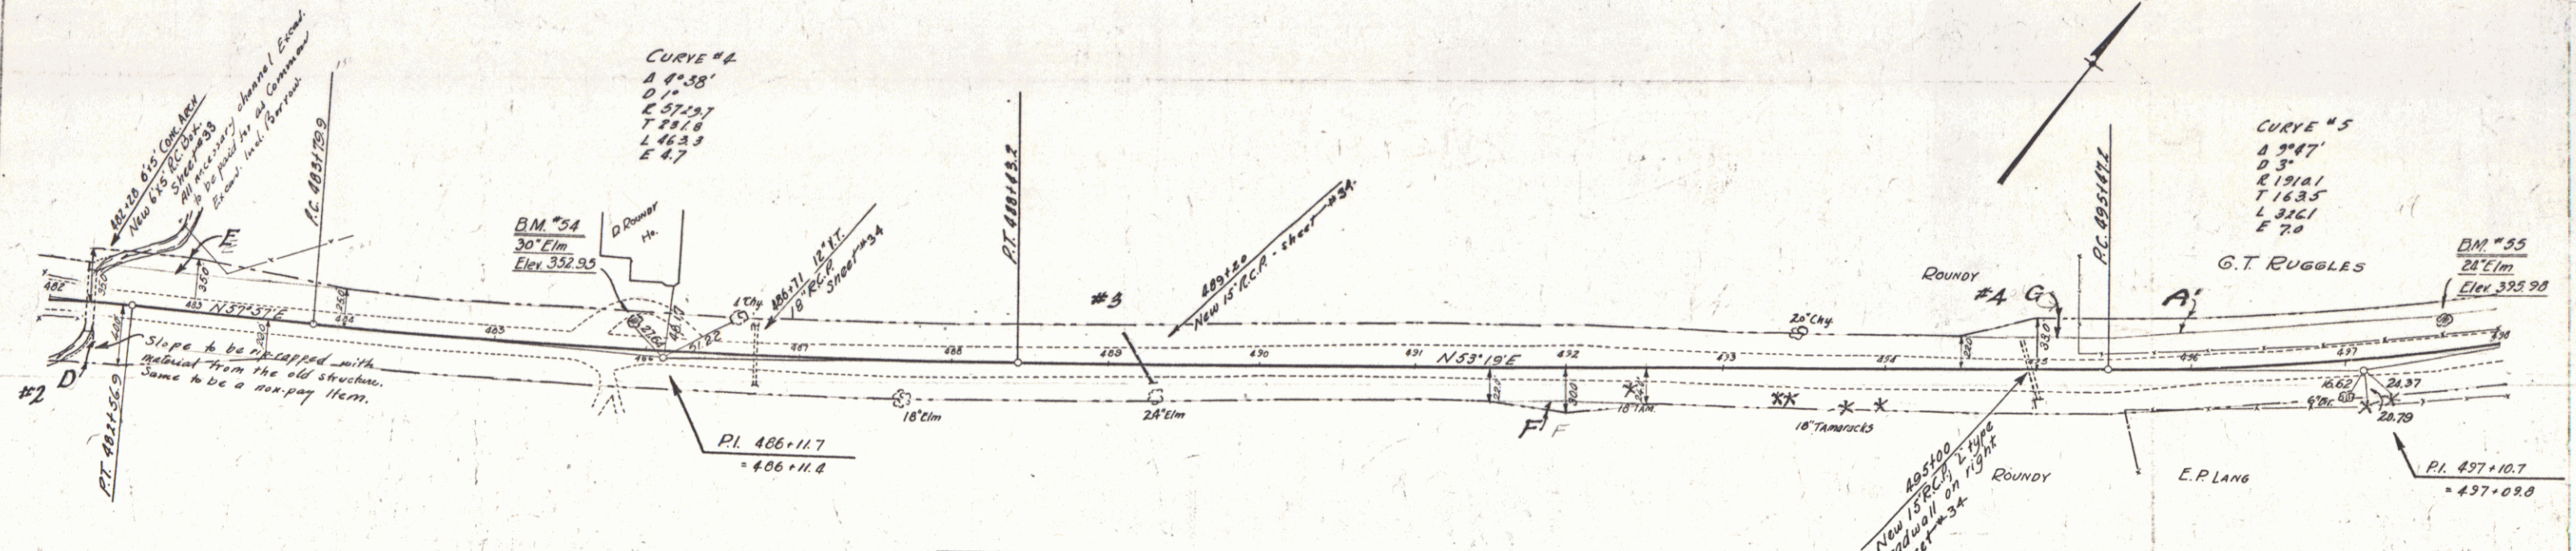

Parcel	Kind of Instrument	Date of Instrument	Grantor	Grantee	Recorded	Remarks
D.E.F.G. Cont'd. 1932	G.C.D.	2-3-32	Ol. J.B. & D.N. Roundy	Stg 14	34 246 248	3-17-32
A'	"	3-17-32	G.T. & F.R. Ruggles	"	34 252	3-17-32

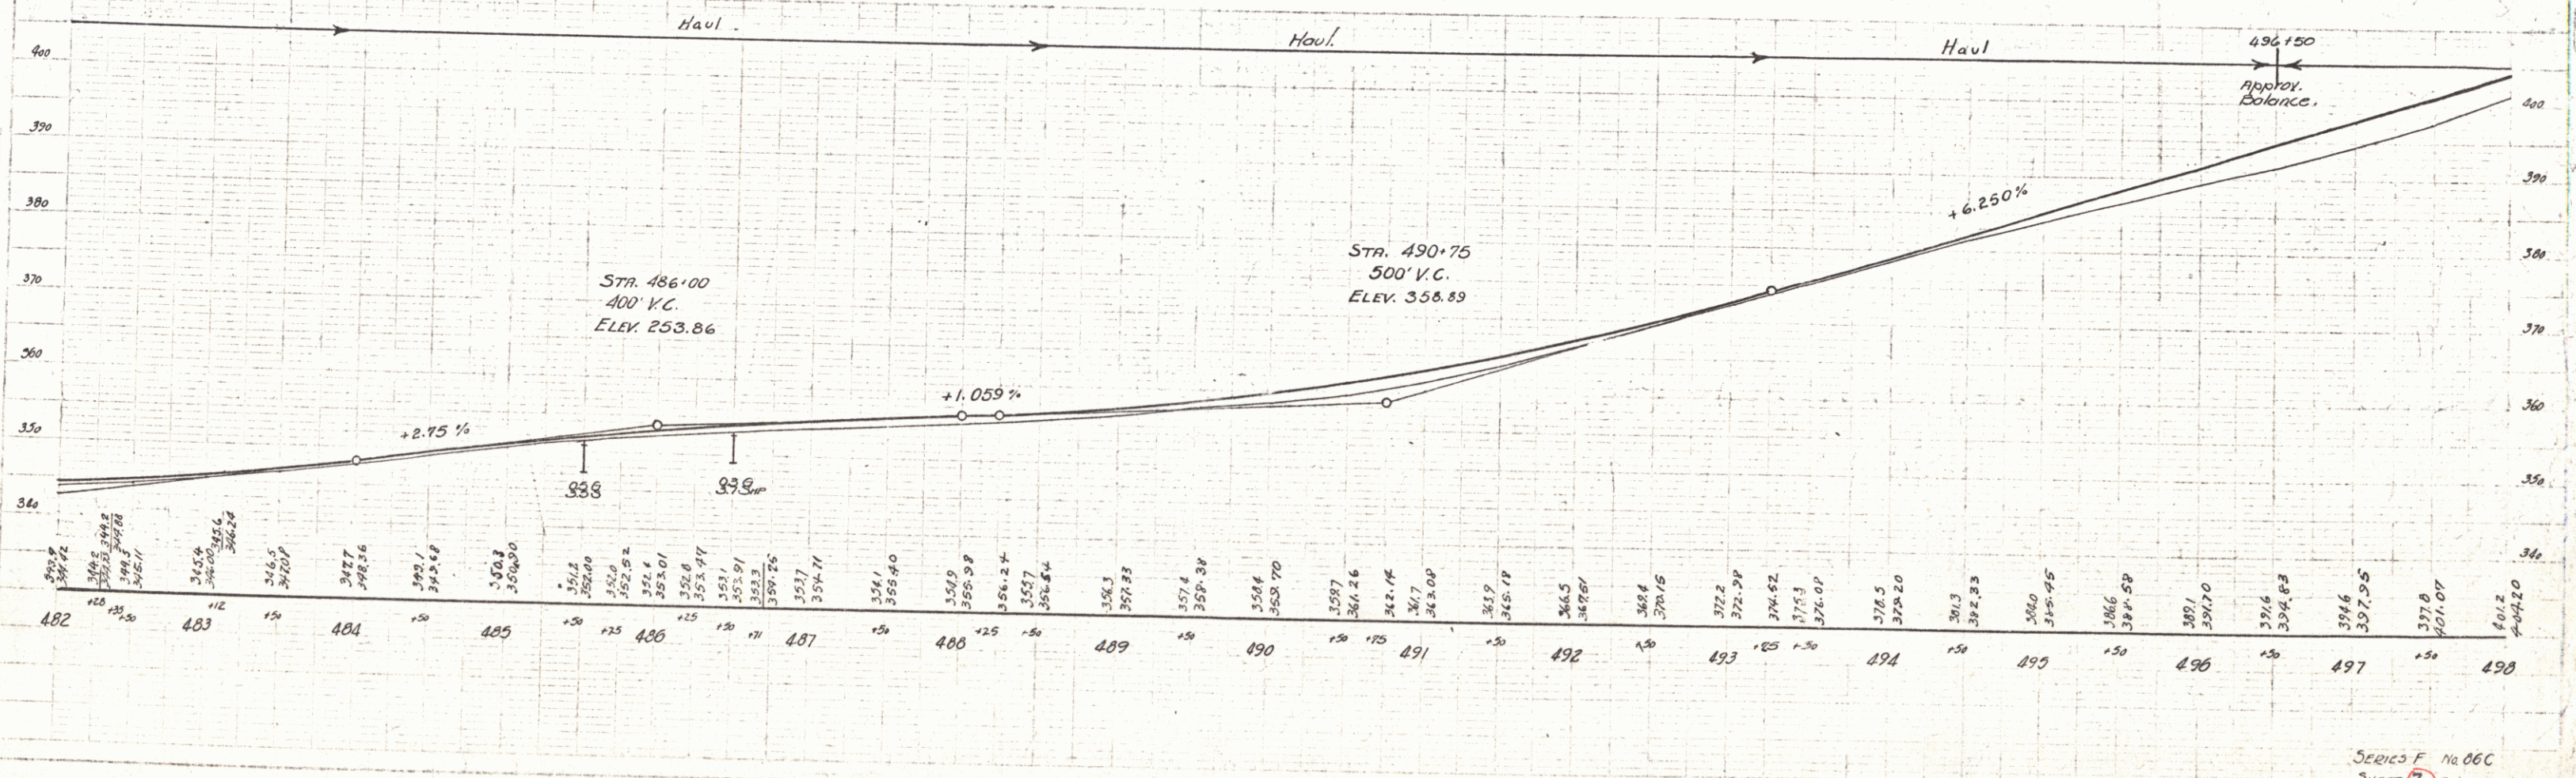

Series F No. 86C
Sheet 7 of 110