
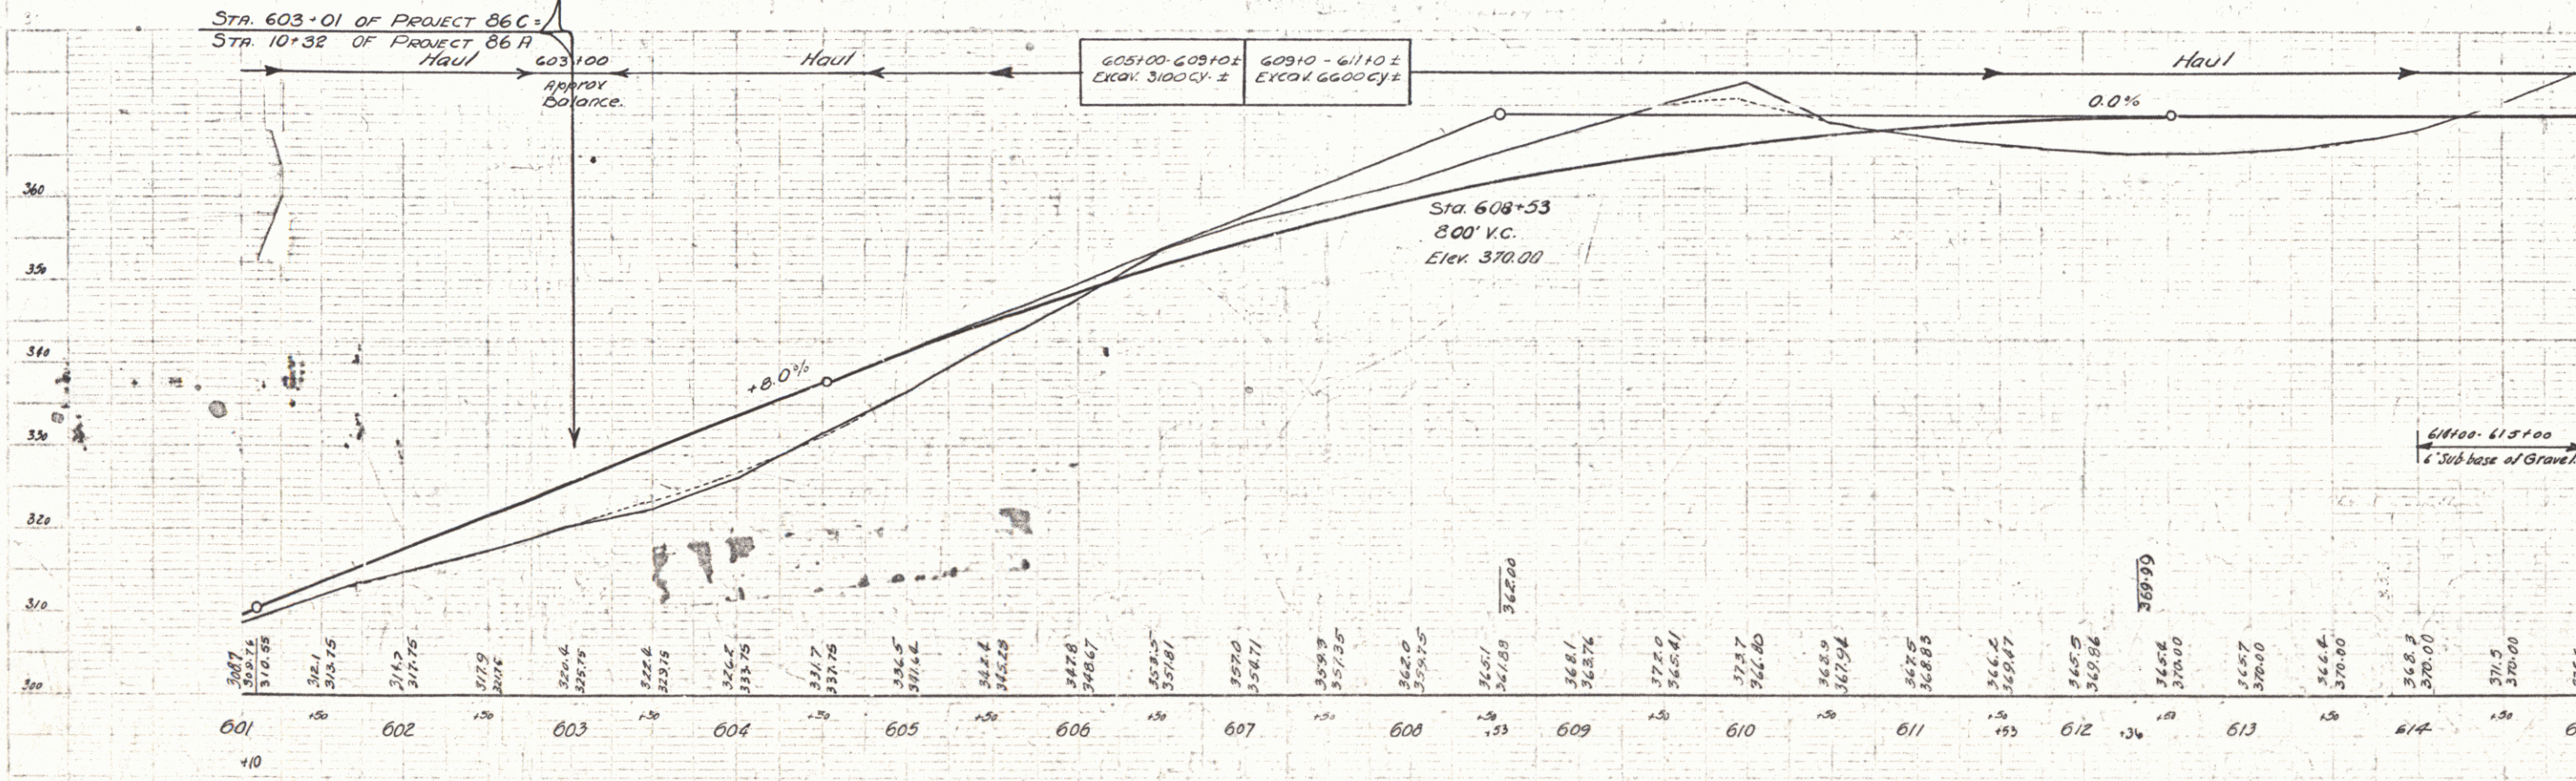


WOOD GUIDE POSTS REQUIRED		CABLE GUARD RAIL REQUIRED			NEW REIN. CONC. PIPE CULVERTS REQUIRED							
Culv. Sta.	Left	Right	Stations	Len. Const.	Qty./Len.	Sta.	Diam.	Len.	Comp. R.	C.R.M. Steel		
612+70		2	601+70 - 605+70 EA	400'	40'	440'	612+70	15"	56'	15cy	1.2	107#
			607+70 - 608+60 EA	142'	40'	142'						
			607+70 - 608+60 EA	365'	40'	405'						

Parcel	Kind of Instrument	Date of Grant	Grantor	Grantee	Recorded	Remarks
N ^o 1	O.C.D.	5-25-32	AA & M Webster	Staff	34	257-3 5-27-32
A & B	"	8-9-32	C.A. Darling	"	34	272-3 8-9-32
A & B	"	5-27-32	Fl. & H.C. McGinnis	"	34	216-7 5-27-32

SCALE 1" = 100'

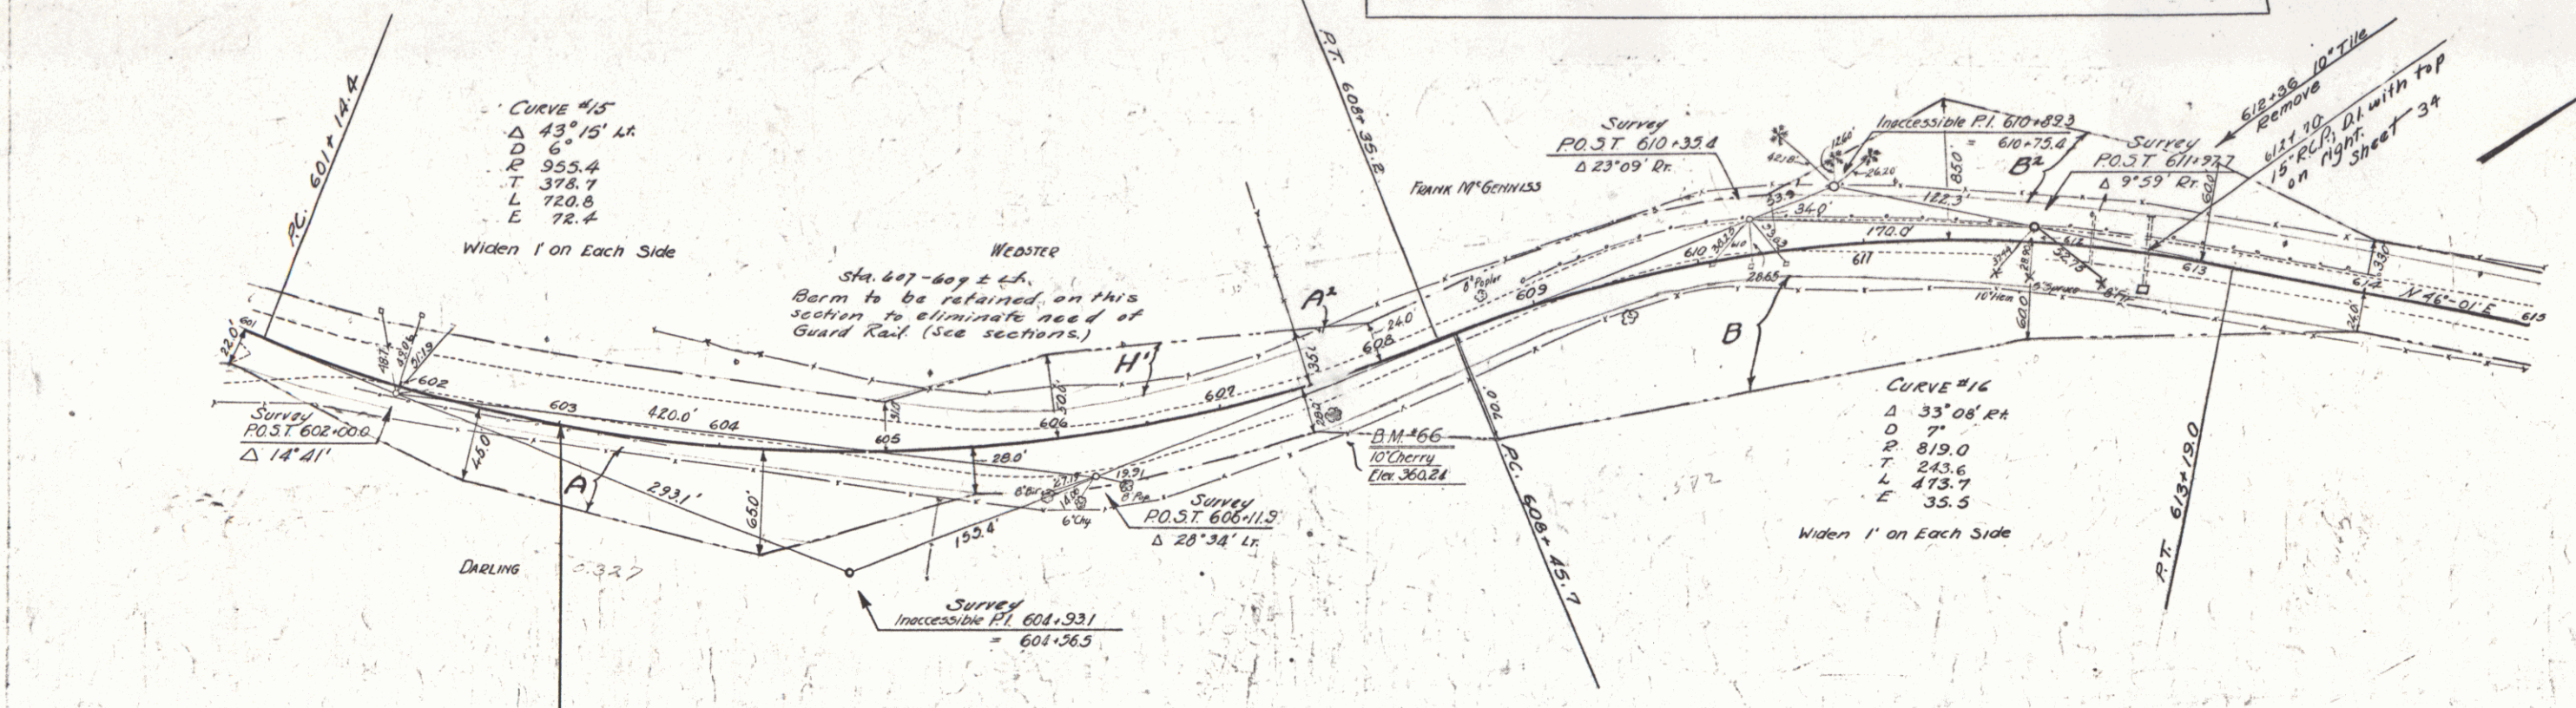

SERIES F NO 86C
SHEET 15 OF 110