
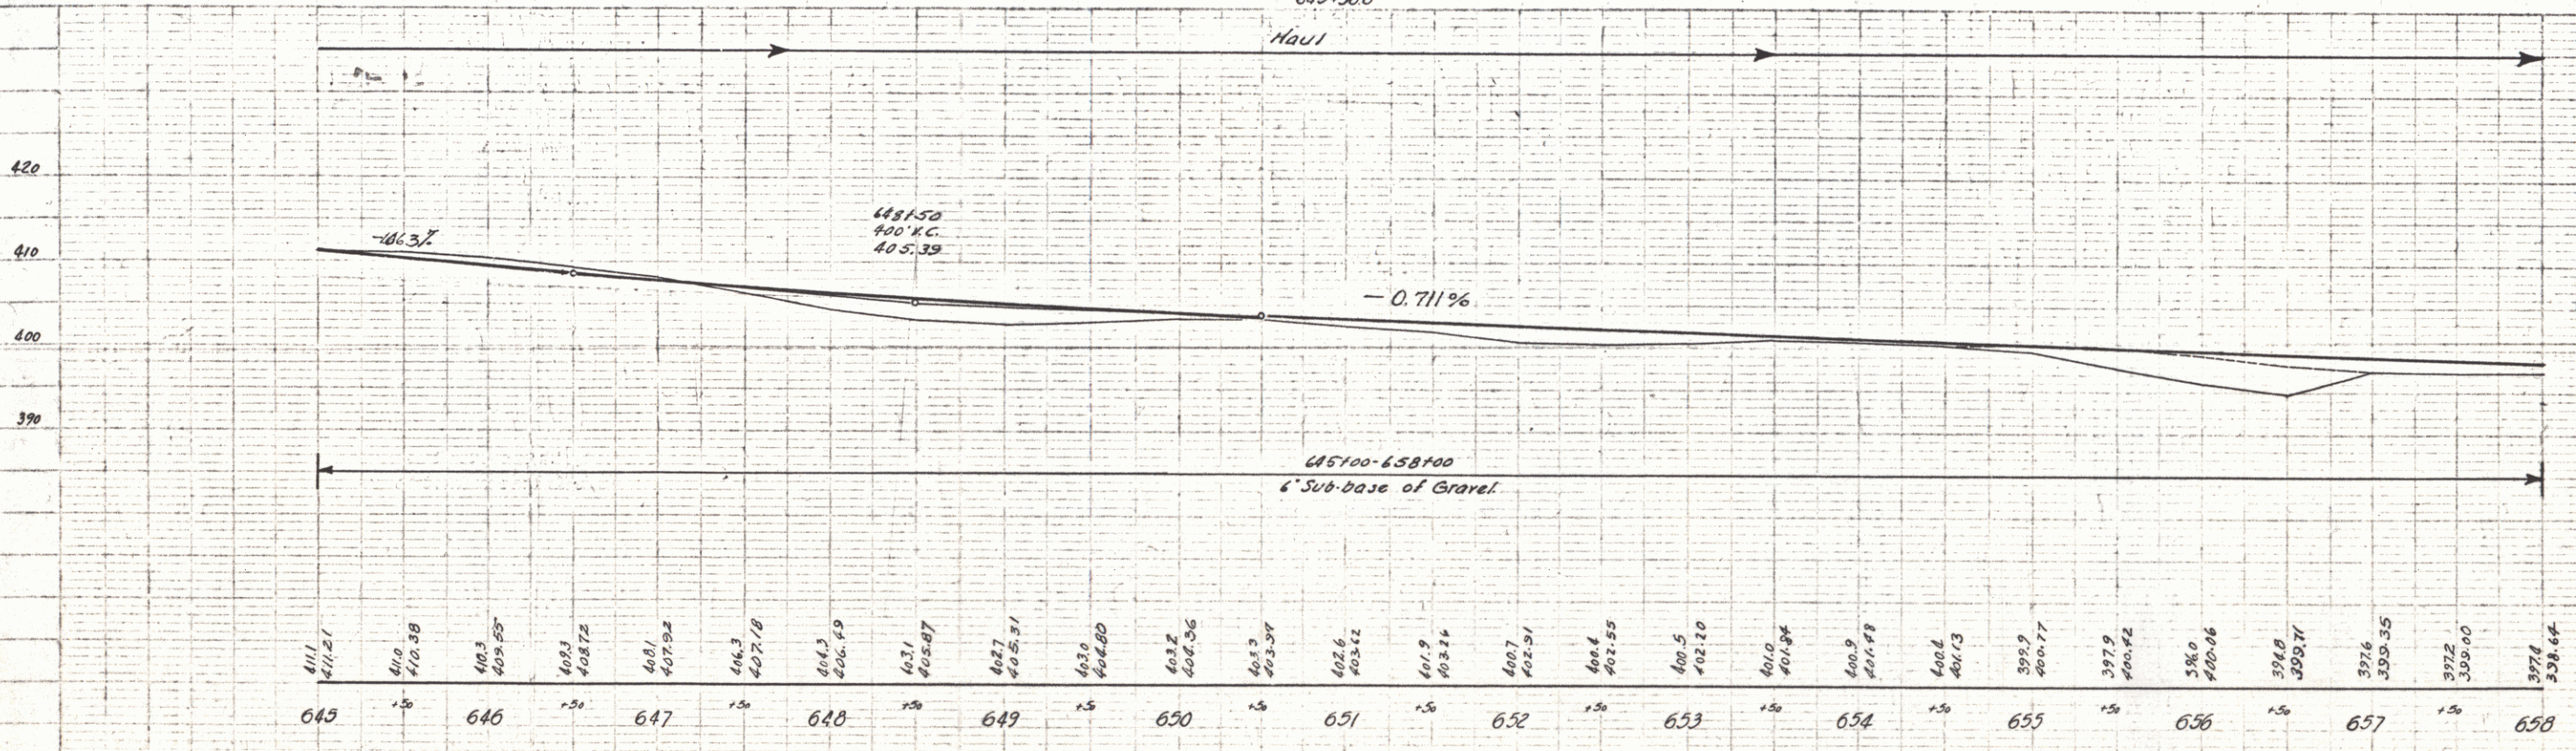


CABLE GUARD RAIL REQUIRED			
STA. - STA.	LENG.	CONS.	PAY LENG.
647+70 - 649+34	164'	40'	224'

Parcel	Kind of Instrument	Date of Instrument	Grantor	Grantee	Recorded Book Page	Date	Remarks
A.B.	G.C.D.	2-4-32	C.N. & J. Batchelder	Stoff	10 306	3-17-32	

FILE NO.	DATE	BY	REVISION
86 C 1931	10	110	

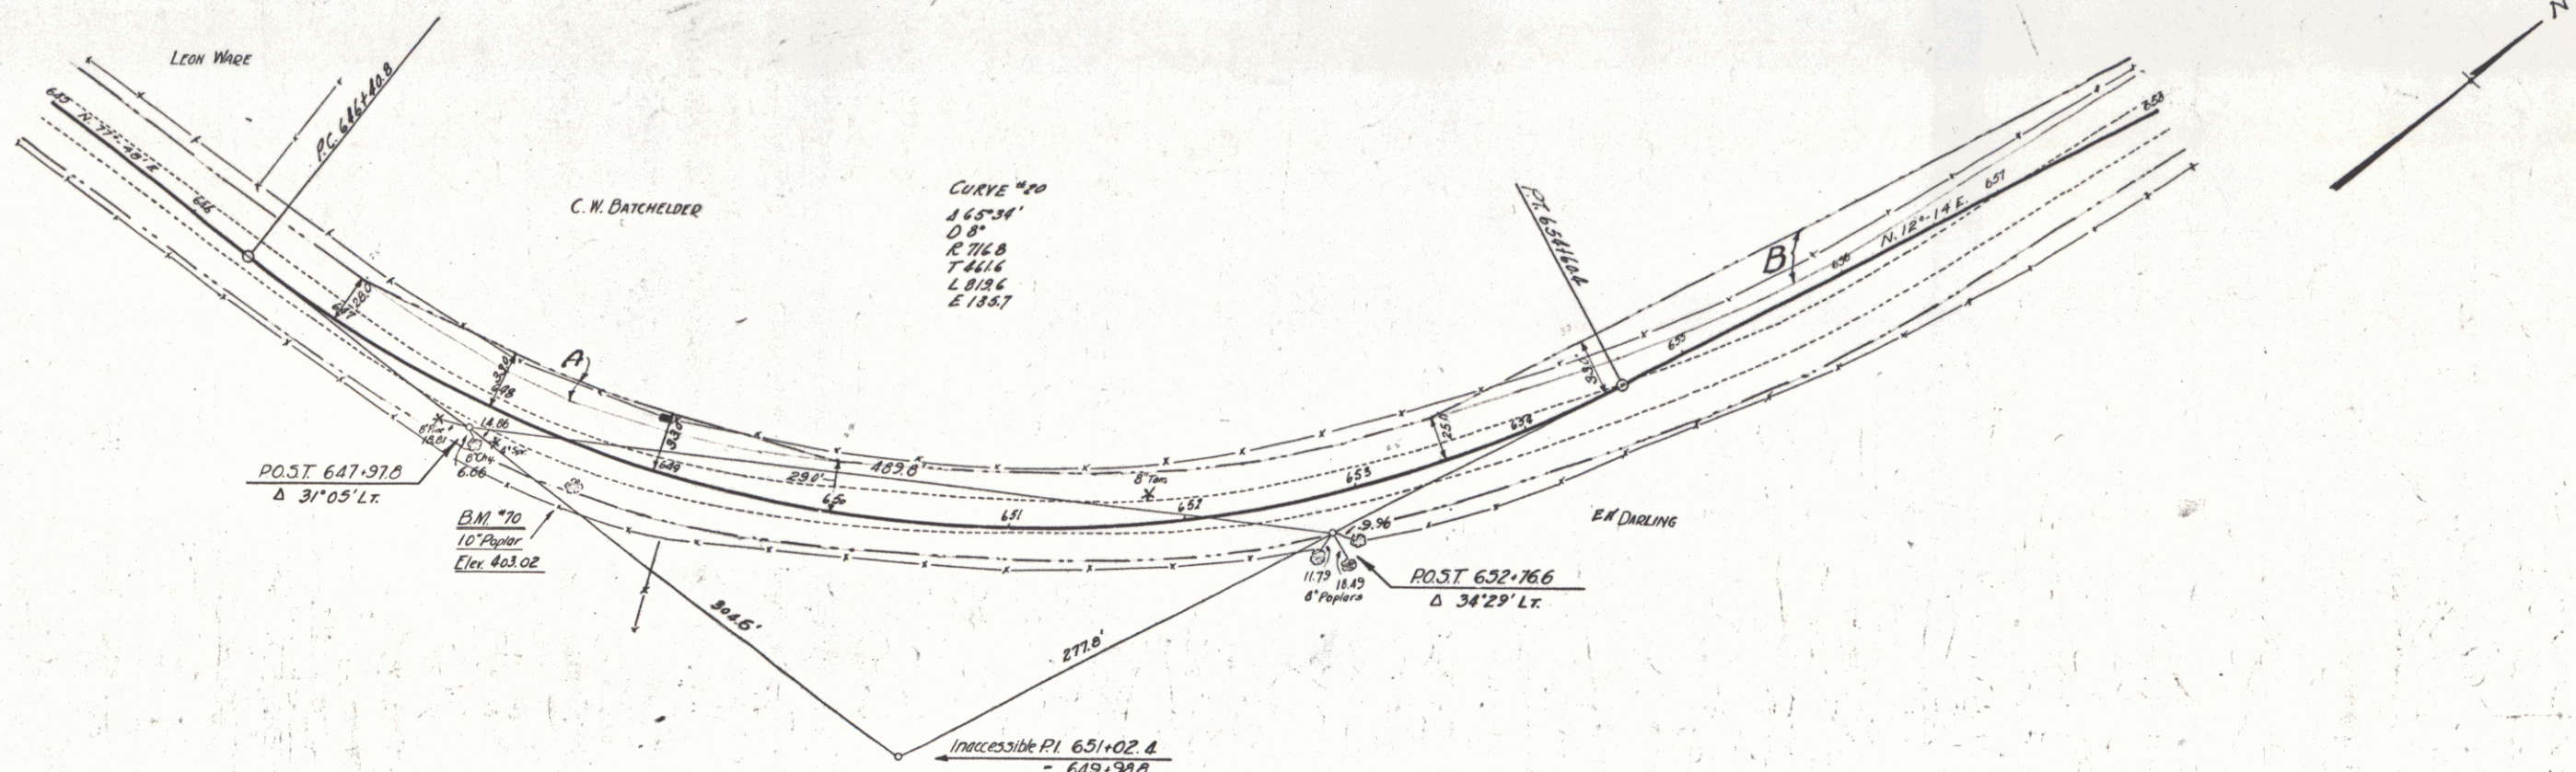

PLAN
SCALE 1" = 40'

PROFILE
SCALE 1" = 10'