

Wood Guard Rail Required
 Cully Sta Left Right
 736+50 24' 24'



New Reinf. Conc. Pipe Culverts Required Reinf. Conc. Box Culverts Required
 Station Diam. Leng. C.R.M. Station Size Conc. R. Steel
 746+50 15' 36' 2.3 cy 736+86 3'x3' 10.2 cy 1262

Grouted Cobble Gutter Required
 Stations Width Bed
 736+50-743+00 Lt 3'-0" 150 sq yds

06C. 1931. 24. 110

Wood Guide Posts Required
 Sta. Left Right
 746+50 2 2

Parcel	Kind of Instrument	Date of Grant	Grantor	Grantee	Recorded Book	Page	Date	Remarks
A8Culv#1	G.C.D.	5-27-32	H.L. & Maudel Road	Stofft	190	167	8-12-32	Culv. Sta. 746+50
A1	"	5-25-32	St. S. State of New York	"	190	69	5-30-32	"

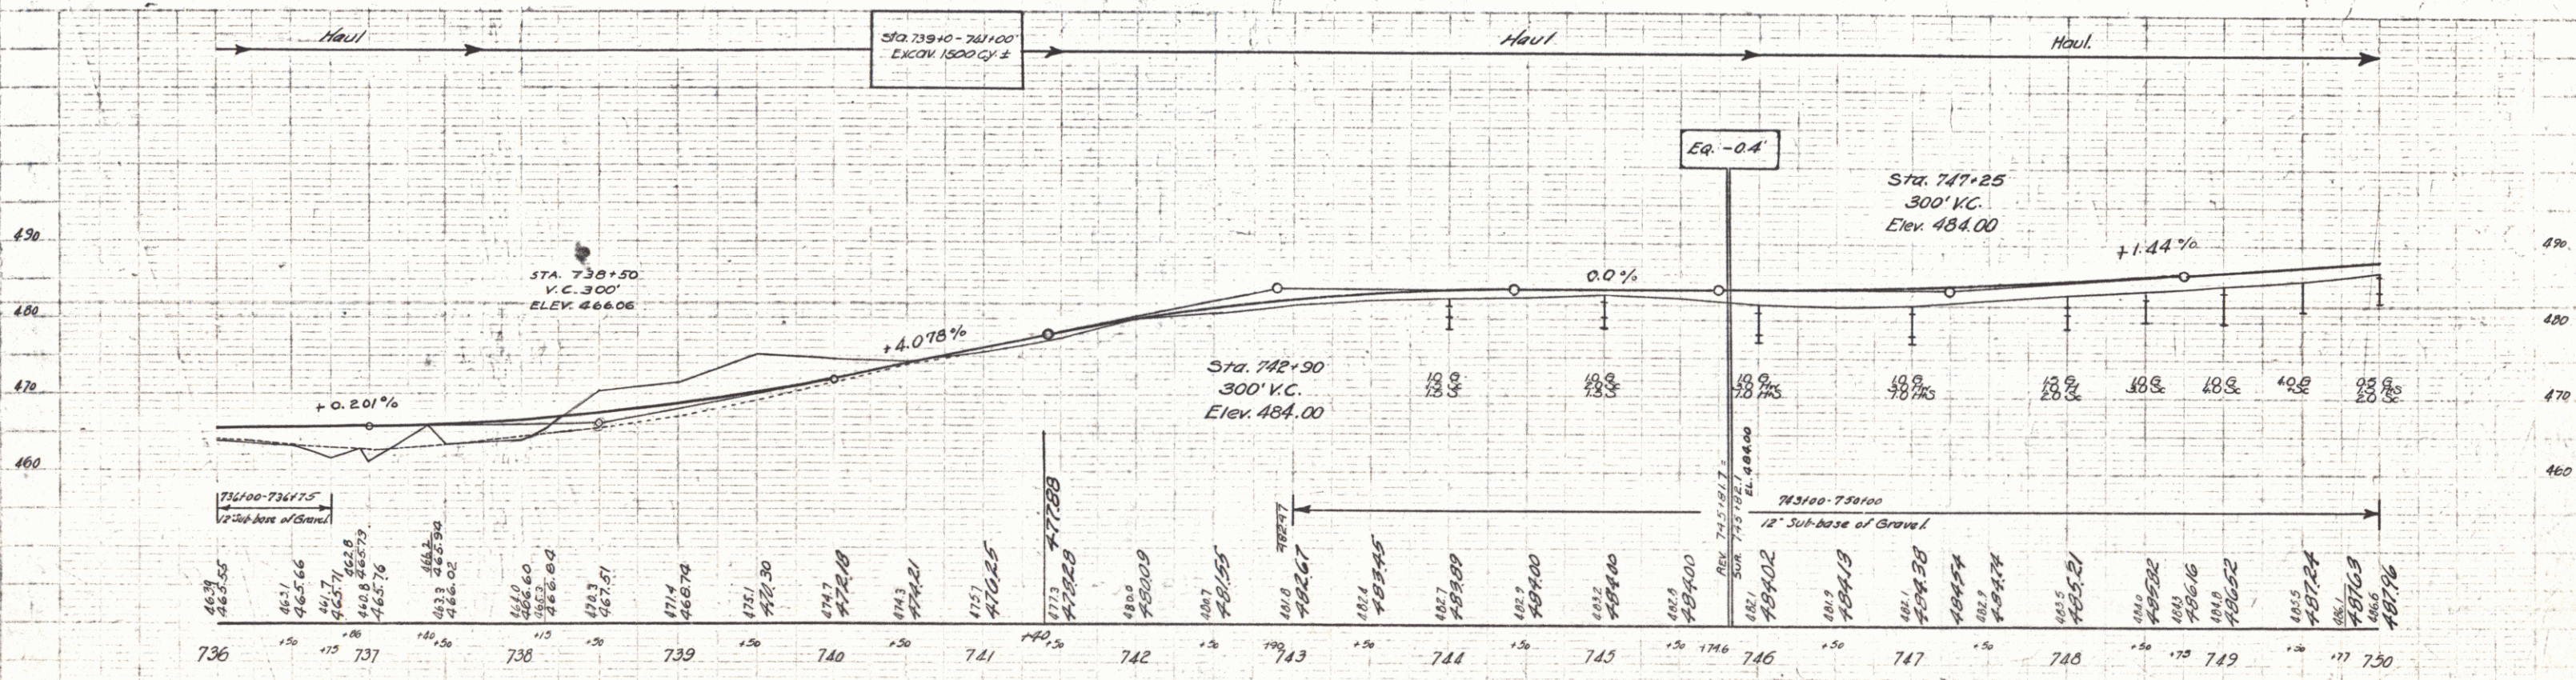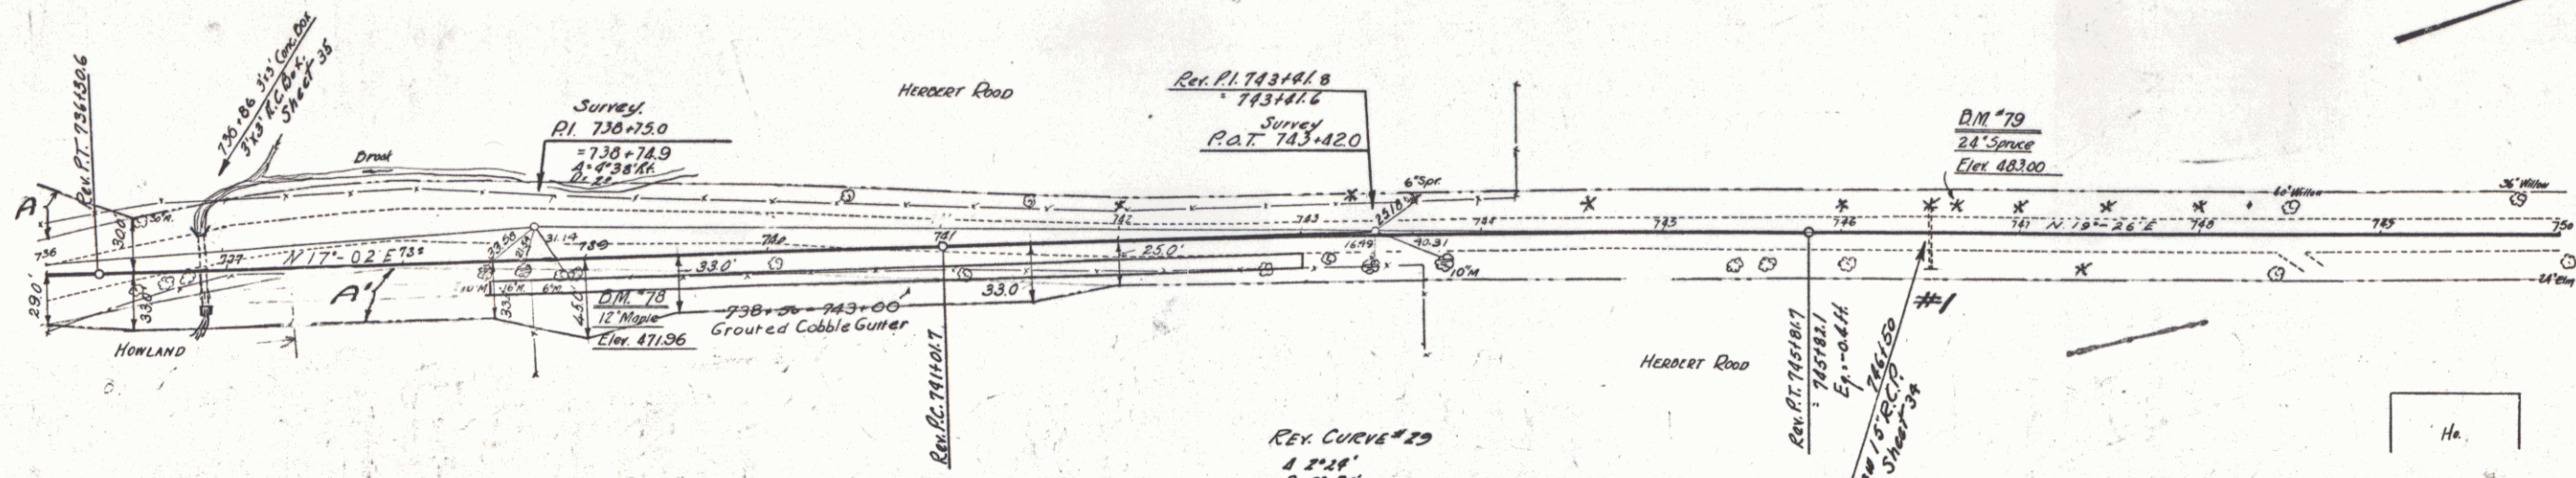

SERIES F N° 06C
 SHEET 22 OF 110

25