
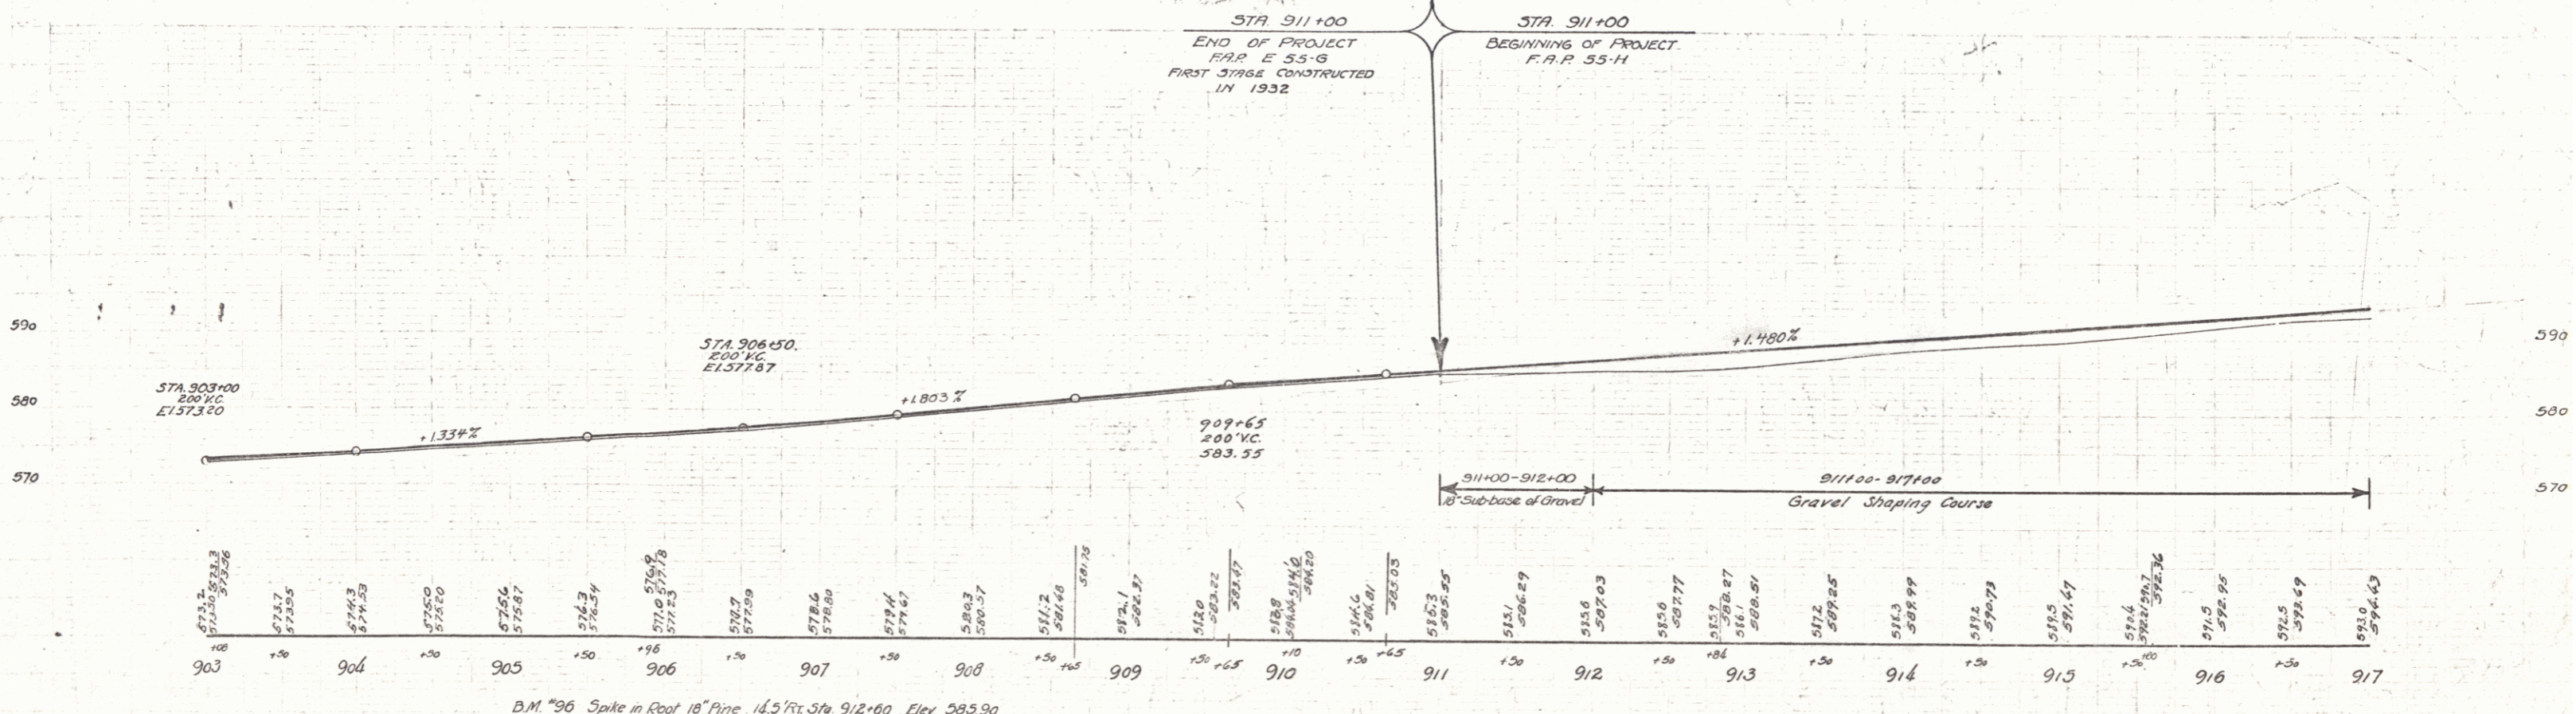


FED. ROAD DIST. NO.	STATE	FED. AID FISCAL YEAR	SHEET NO.
3	VT	E-55-H 1933	4
		YEAR	NO.
		1932	10

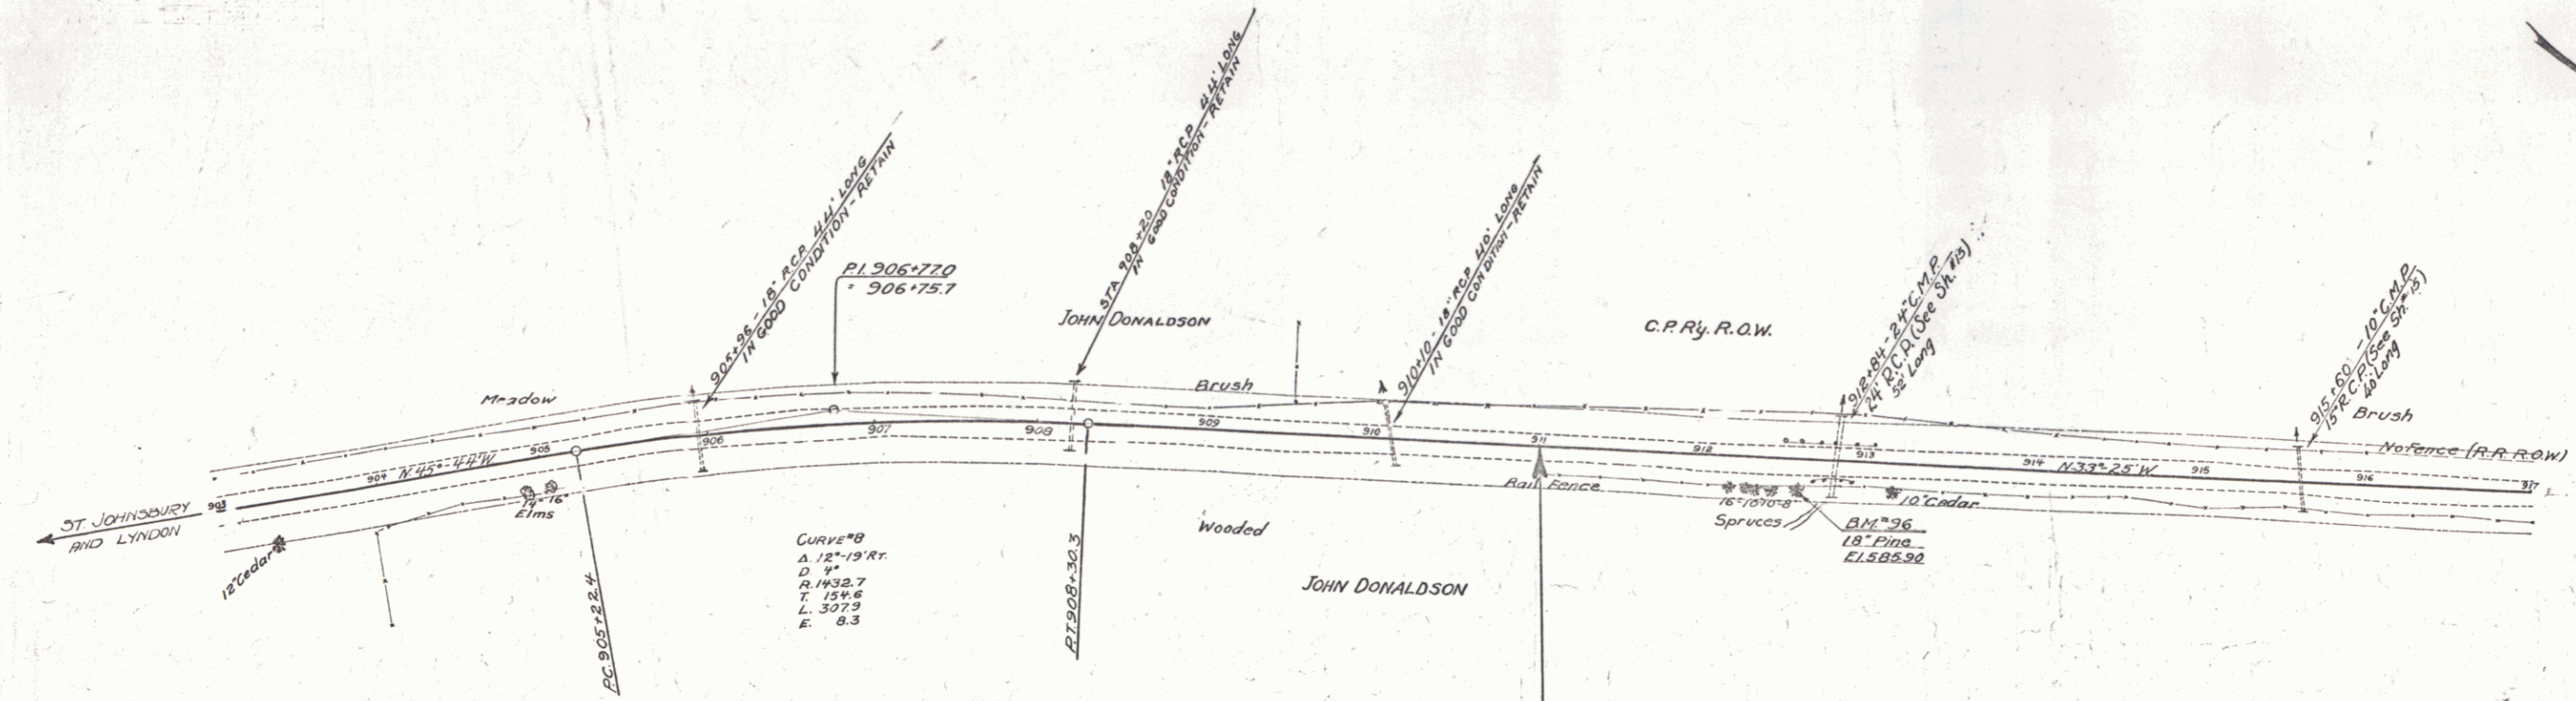

B.M. #96 Spike in Root 18" Pine 14.5' R/L Sta 912+00 Elev. 585.90

SUTTON  
 SERIES E E-55-G  
 SHEET 10 OF 10  
 SERIES F E-55-H  
 SHEET 4 OF 54

6