


PARCEL	KIND OF INSTRUMENT	DATE OF INSTRUMENT	GRANTOR	GRANTEE	RECORDED	REMARKS
A, B, C, D	N.D.	7-15-33	RUBY JANE KELLEY	SUTTON	BOOK PAGE ONE	
A, B, C, D, E, F, G	Q.C.D.	1-19-33	W. HOLTHAM	"	2 107	2-7-33
A"	Q.C.D.	1-17-32	P. LA PLANT	"	2 465-8	1-21-33
				"	2 400-1	2-7-33

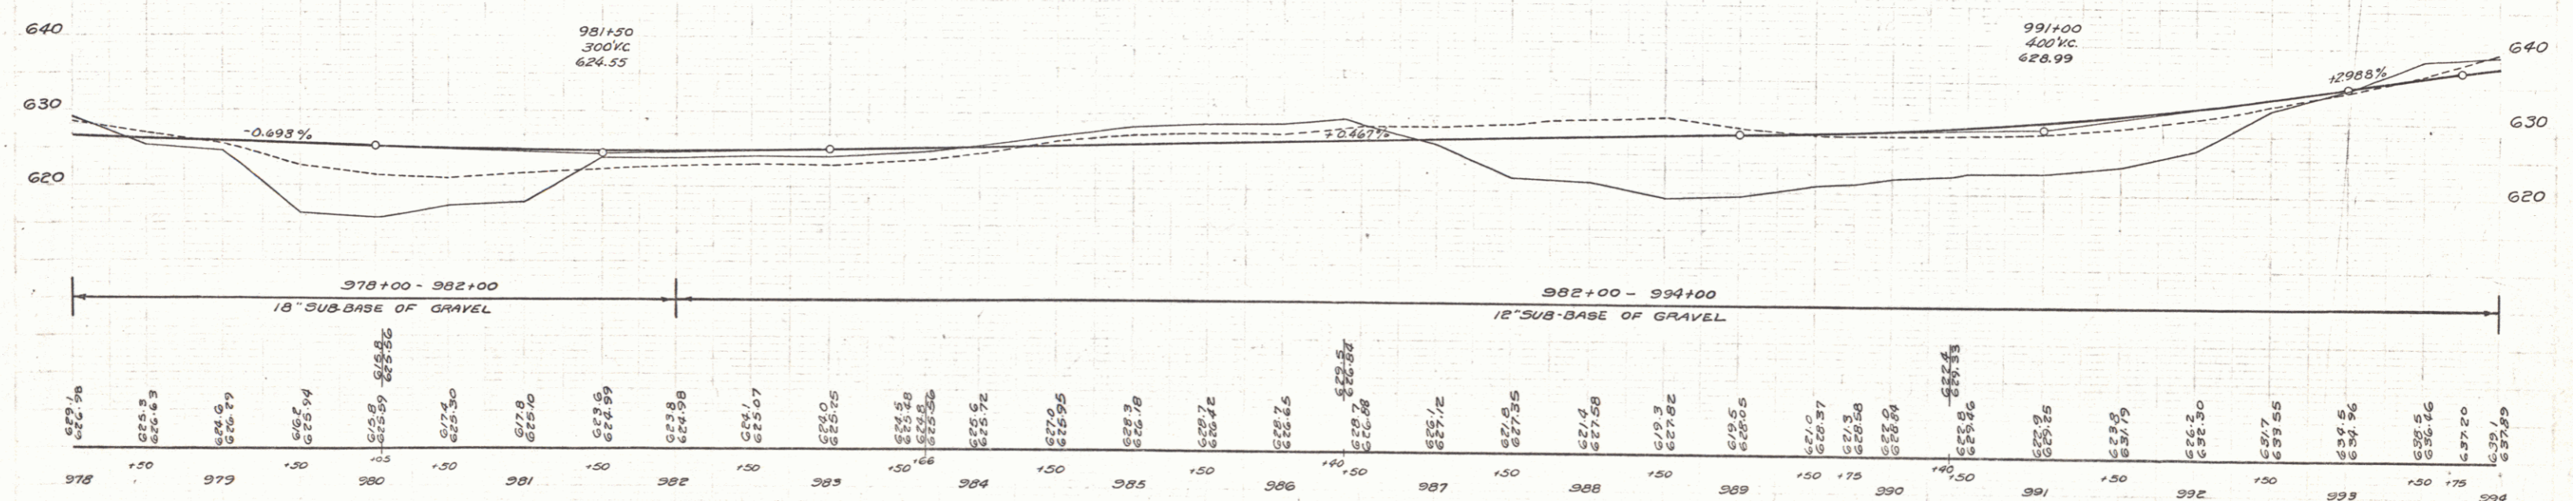

B.M. 105 - SPIKE IN TRUNK 10' BALSAM 44 FT RT. STA 979+59 - EL. 623.52
 B.M. 106 - SPIKE IN TRUNK 10' POPLAR RT. STA 986+80 - EL. 628.93
 B.M. 107 - ROOT 12" ELM RT. STA 991+00 - EL. 629.94