


PARCEL	KIND OF INSTRUMENT	DATE OF INSTRUMENT	GRANTOR	GRANTEE	RECORDED	REMARKS
A-B-C-D	W.D.	7-15-33	RUBY JANE KELLEY	ST. OF Vt.	2	187 8-7-33 1000+65 1004+85

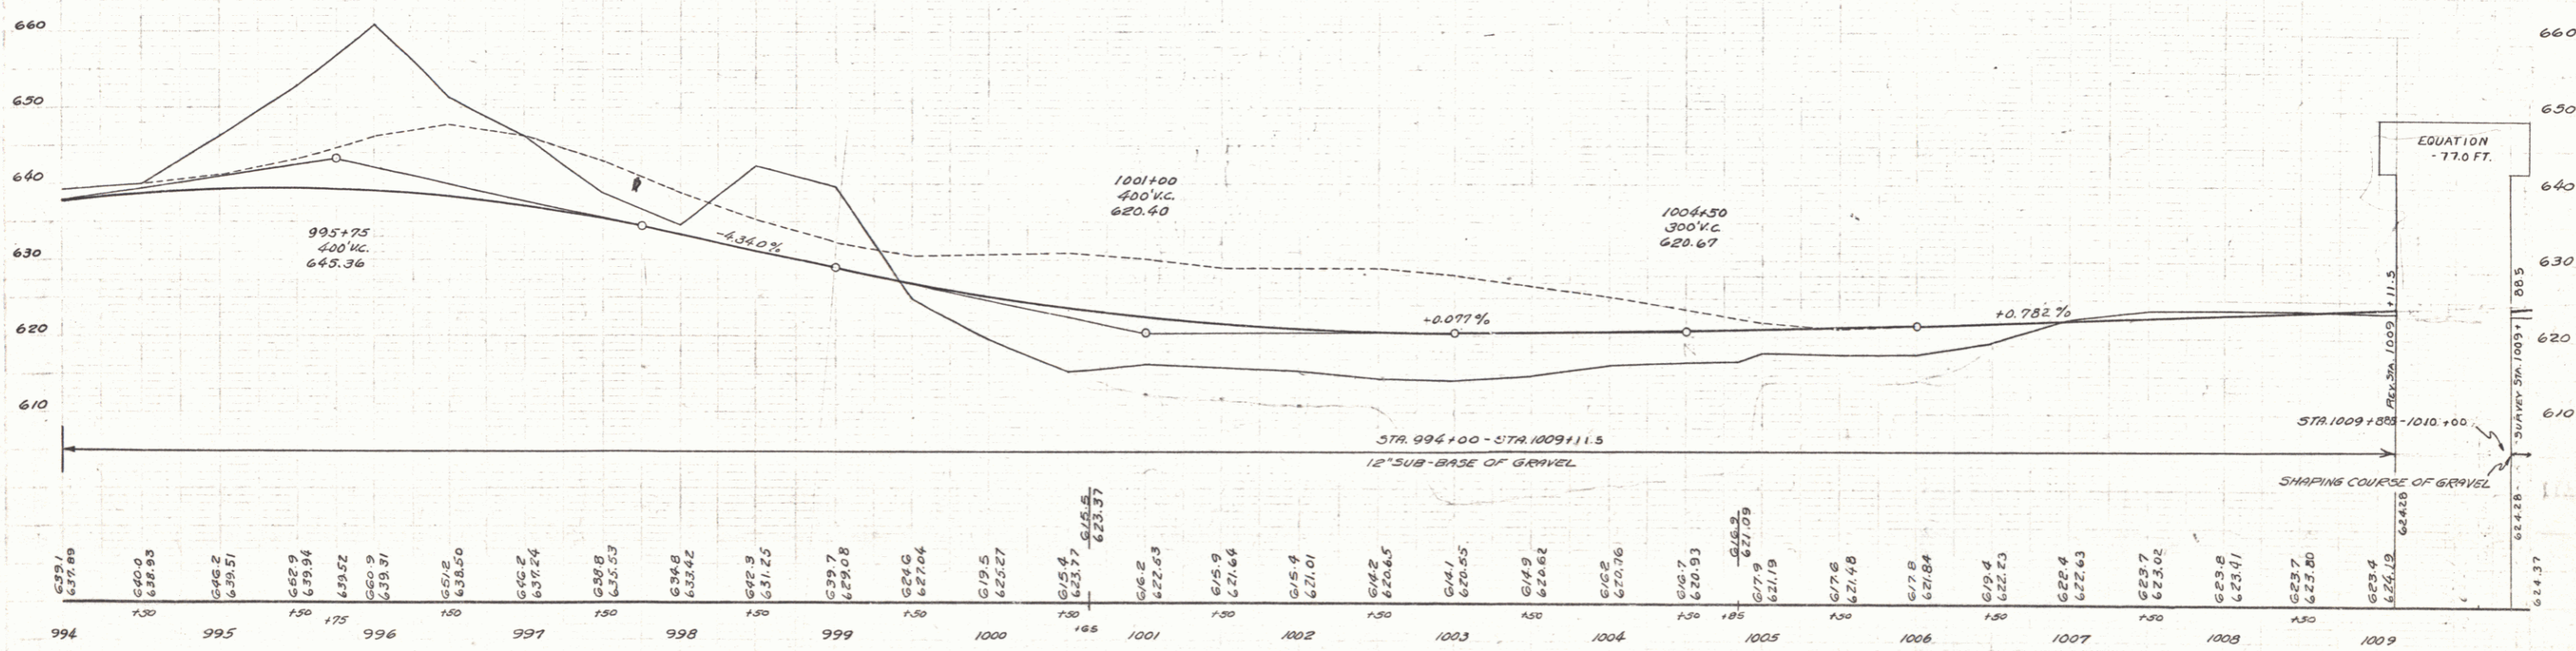

B.M. # 108 SARK IN ROOT 6' YELLOW BIRCH - 45 FT. LT. STA. 994+00 ELEV. 648.82
 B.M. # 109 " " " 10' TAMARACK - 235 FT. RT. STA. 999+25 = 632.06
 B.M. # 110 " " " 8' " " " 18' FT. RT. STA. 1006+00 = 619.54

SUTTON SERIES # NO. E-55-H SHEET 9 OF 36