
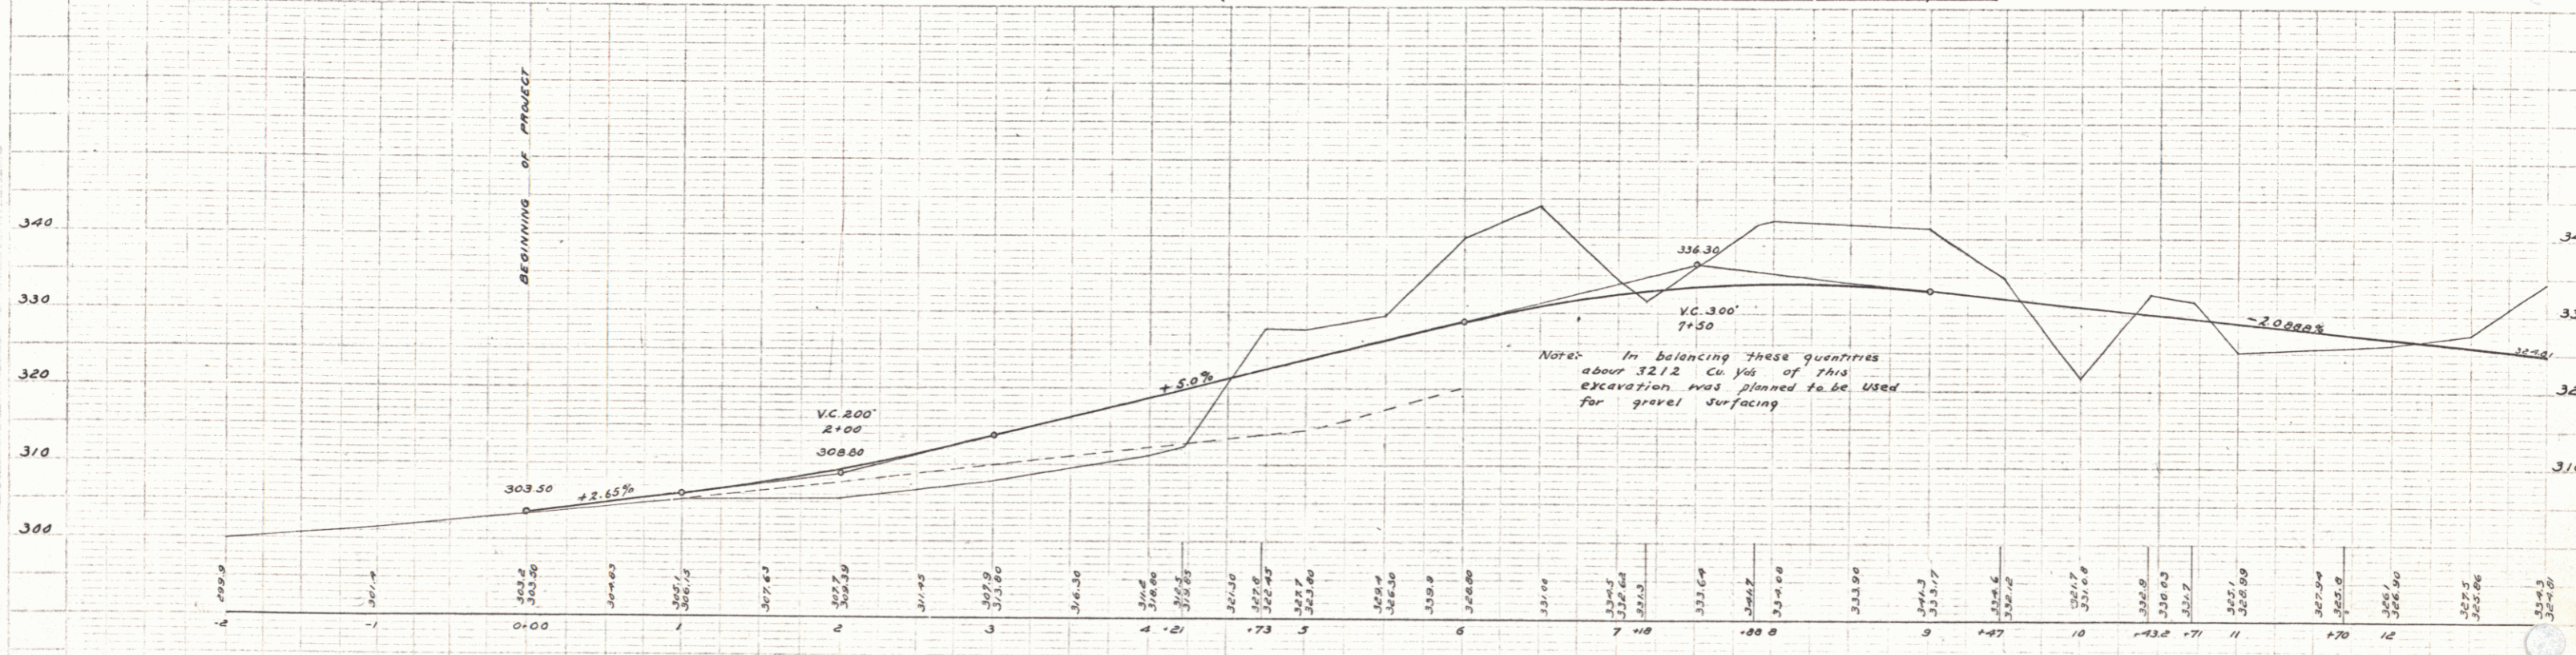


GUARD RAIL REQUIRED
 On Left
 Sta 2+50 to sta 4+34 length 184 ft
 " 9+27 " " 10+25 " 104 "
 On Right
 Sta 2+75 to sta 4+27 length 152 ft
 " 9+00 " " 10+12 " 24 "
 Total this sheet 464'

NEW CULVERTS REQUIRED
 Sta 3+50 2x2 Concrete 66 cu yds
 " " " 1-2x4 " 0.4 " "
 " " " 1-2x6-3 " " "
 Sta 10+00 16" Corr Iron 48 ft
 1-2x6-3 Conc. Headwalls 13 cu yds

VEH. ROAD DIST. NO.	STATE	VEH. NO.	APPV. NO.	ISSUED	SHEET NO.	TOTAL SHEETS
9	Vt	558	1923	3	17	

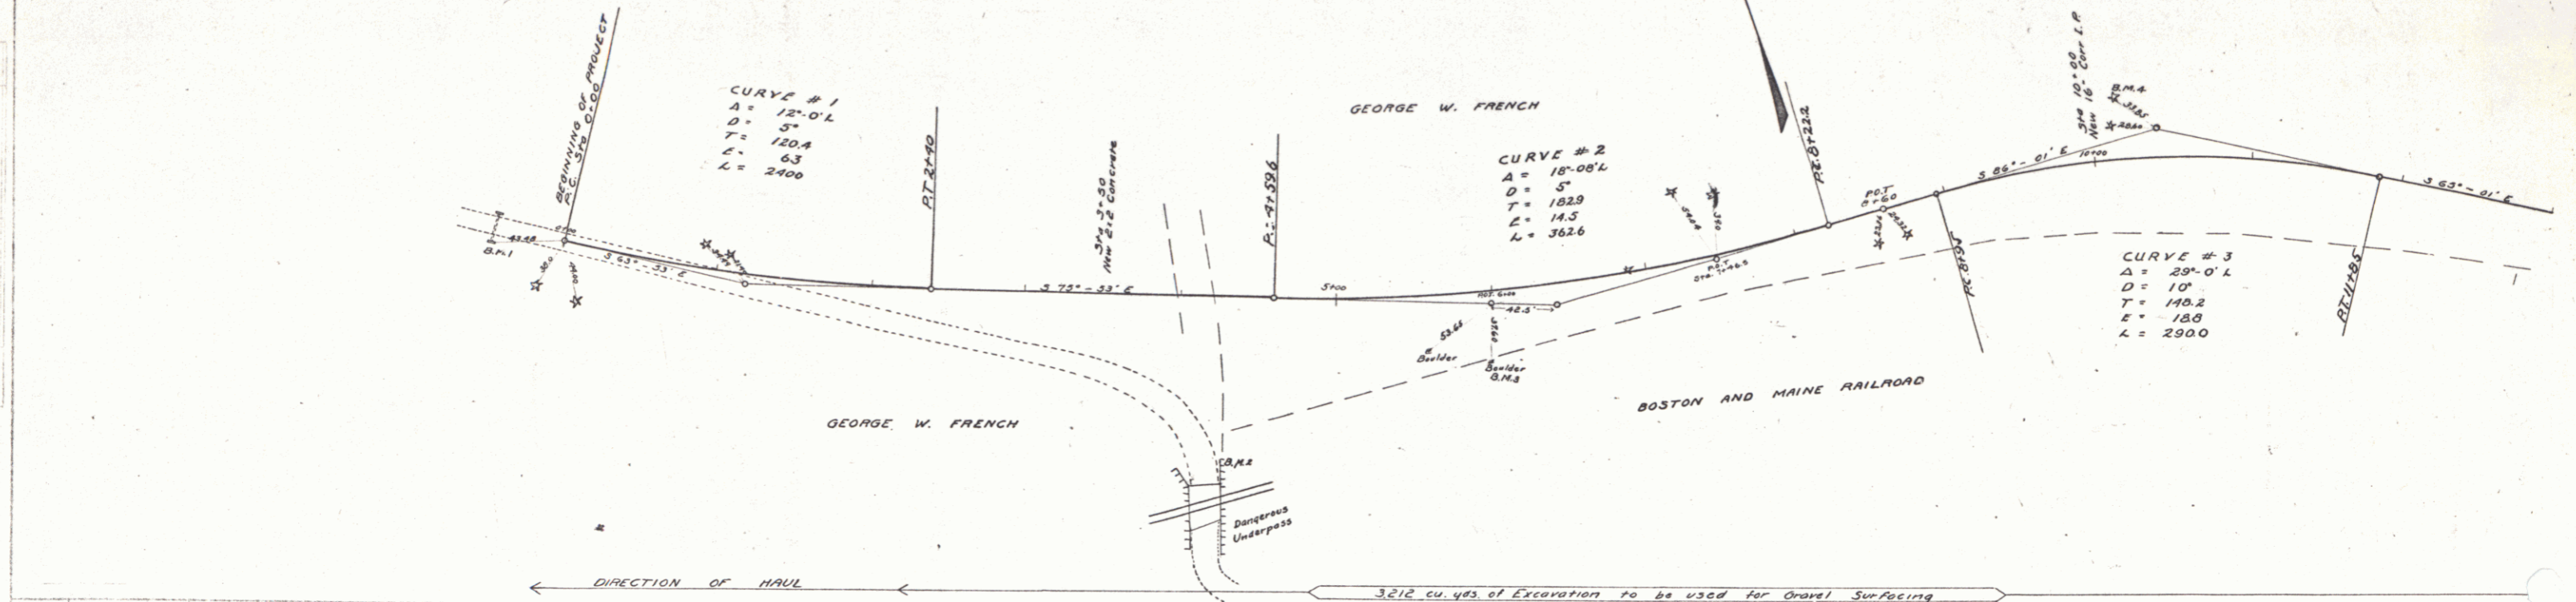

B.M. #1 NW corner South Header Culvert Rt. of Sta. 0+00 Elev. 303.62
 B.M. #2 N.E. " East Abut. Underpass Rt. of Sta. 4+00 Elev. 314.85
 B.M. #3 Top of Boulder Rt. of Sta. 6+00 Elev. 333.01
 B.M. #4 Spike in 12" Pine Left of Sta. 10+20 Elev. 330.89

Series P. No. 55A Rfd
 Sheet 3 of 17