


MATCH LINE SHEET 8 OF 21
STA. 146+00

Murphy Realty Company, Inc.

STA. 151+40 END WORK
SAWCUT PAVEMENT @ STA. 151+40
COLD PLANE EXISTING PAVEMENT @ 50:1 TAPER
STA. 150+75 TO 151+40 (SEE COLD PLANE DETAIL)


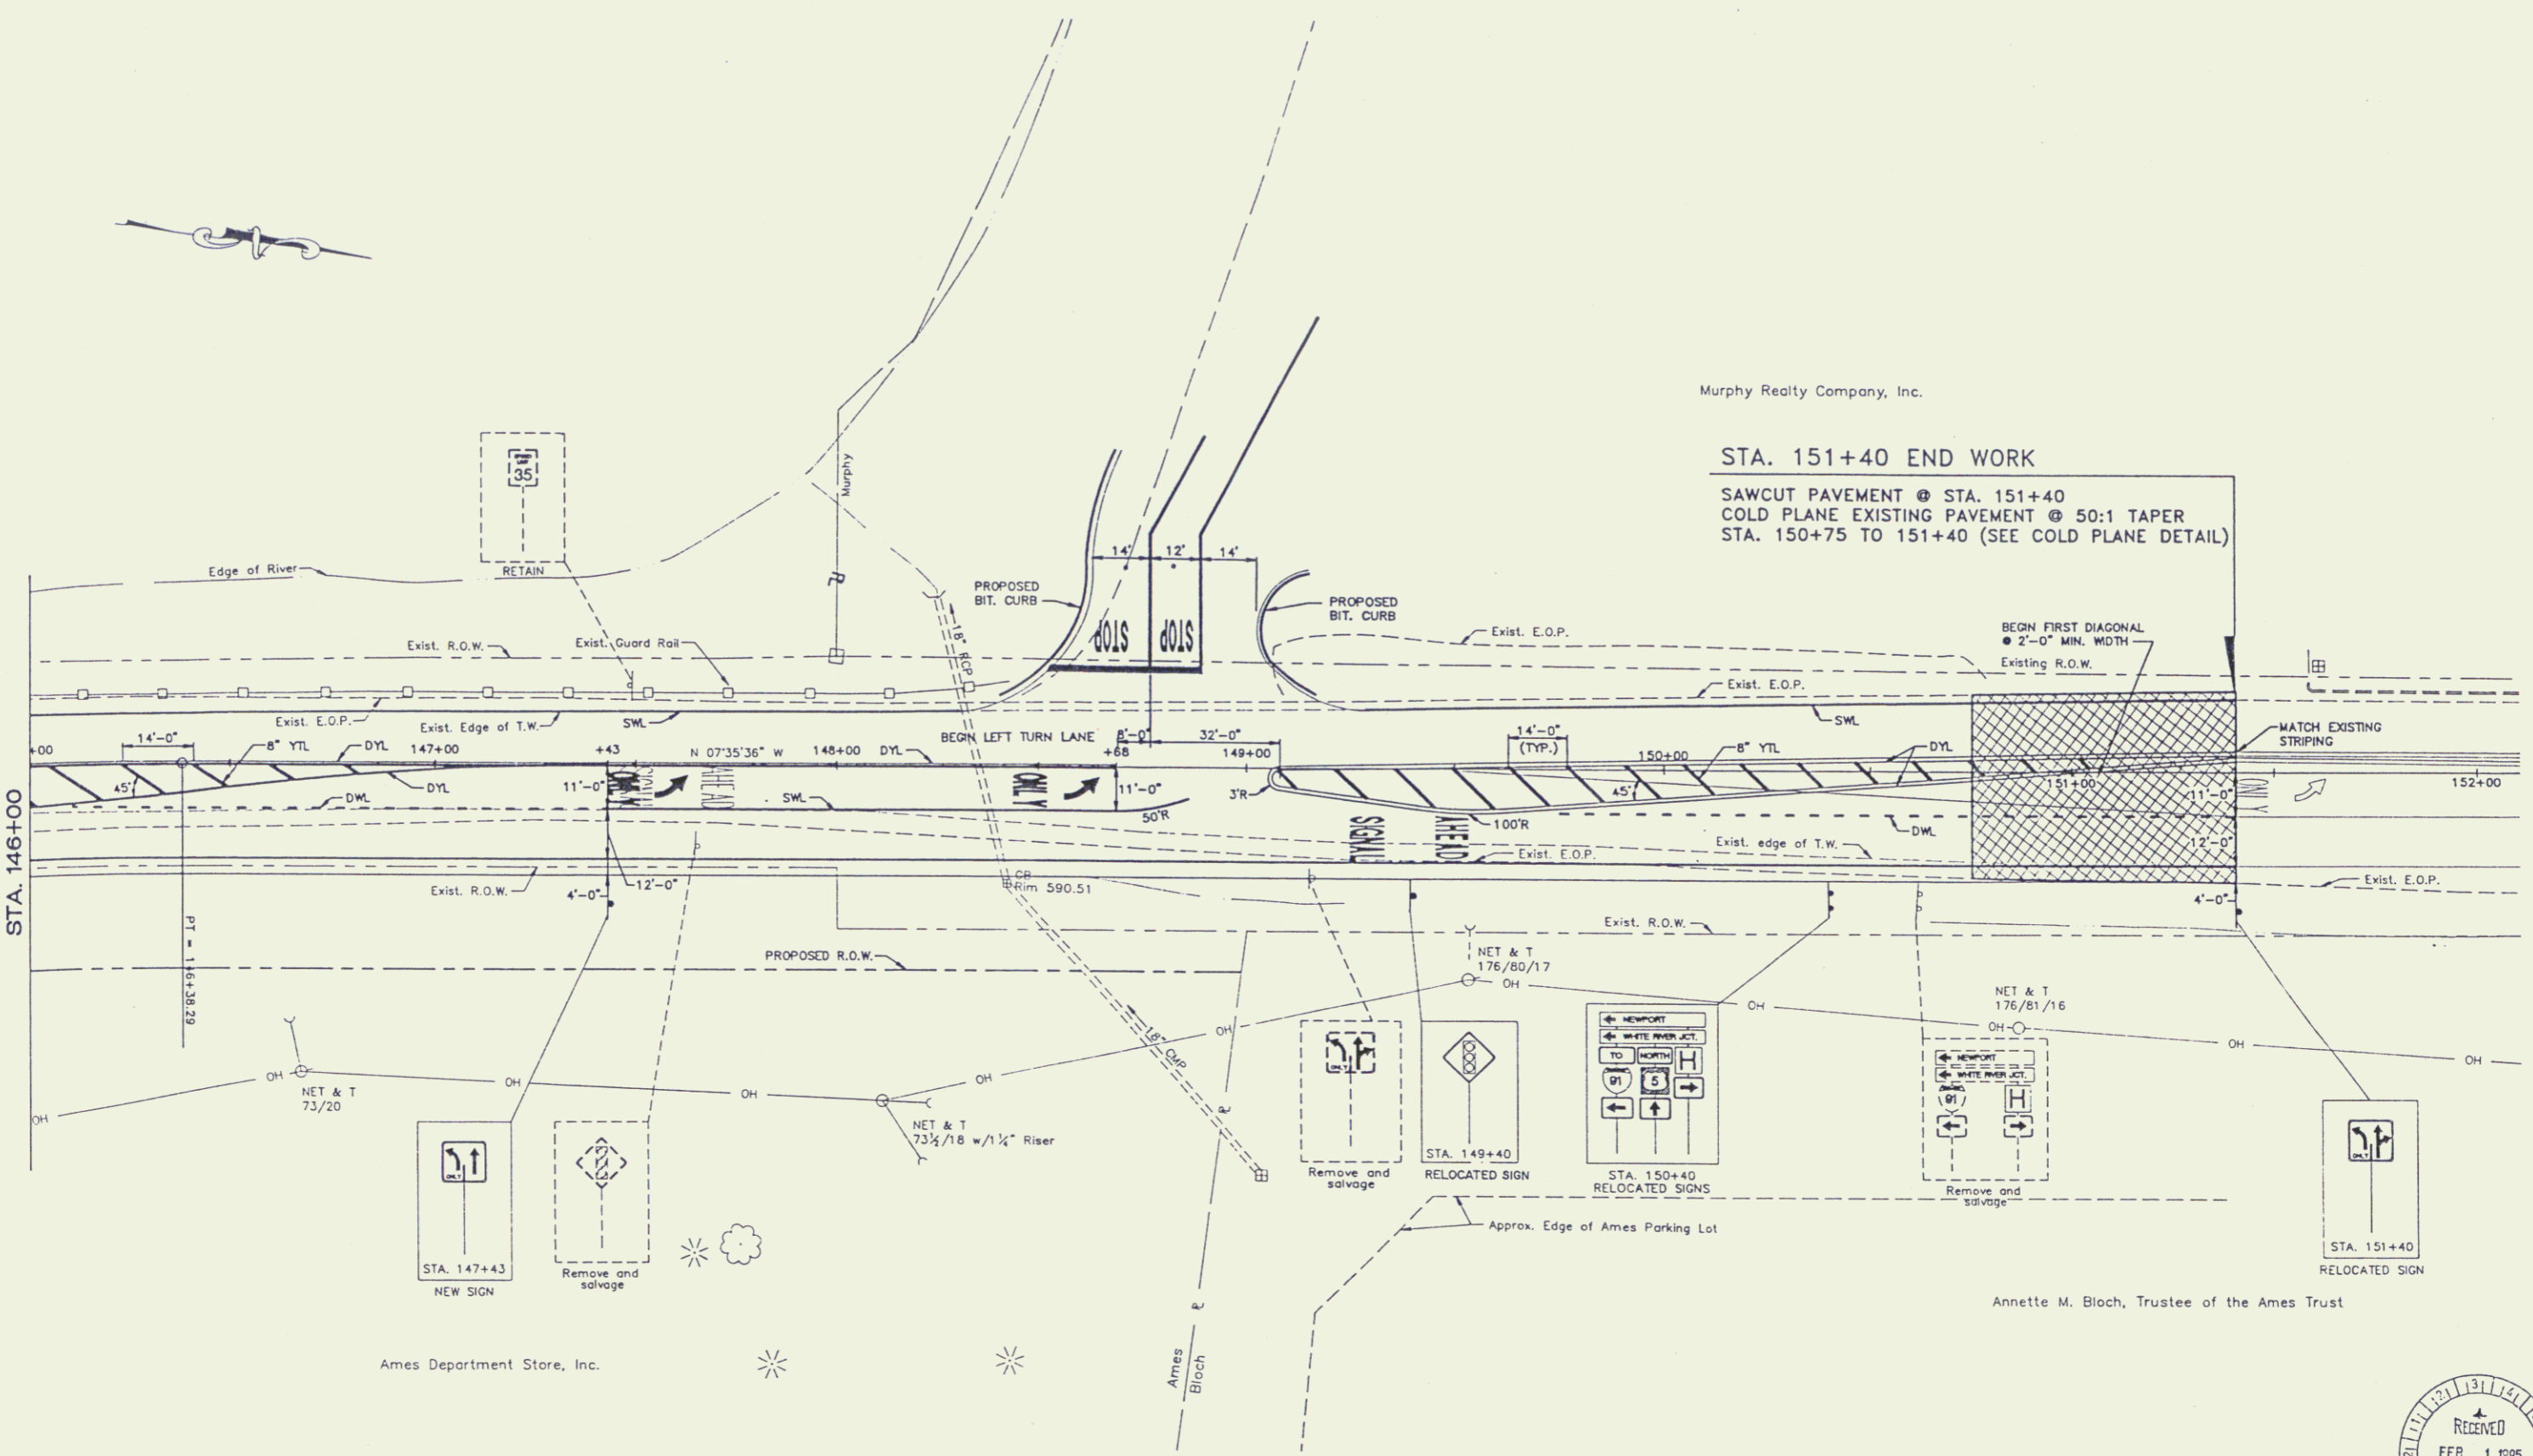


Ames Department Store, Inc.

Annette M. Bloch, Trustee of the Ames Trust

STRIPING ABBREVIATIONS	
ABBREVIATION	DESCRIPTION
DWL	4" DOTTED WHITE LINE
SWL	4" SOLID WHITE LINE
SYL	4" SOLID YELLOW LINE
BWL	4" BROKEN WHITE LINE
DYL	4" DOUBLE YELLOW LINE
WTL	8" WHITE TRANSVERSE LINE
YTL	8" YELLOW TRANSVERSE LINE
SL	24" STOP LINE

ALL PAVEMENT MARKINGS SHALL BE THERMOPLASTIC.

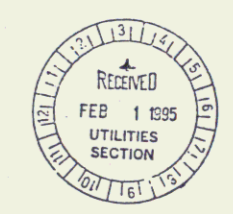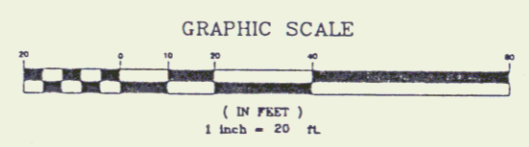

NO.	DATE	REVISIONS	BY	CHK'D

DuBois & King
INC.
engineering planning management development

MURPHY PROPERTIES, INC.
PRICE CHOPPER SUPERMARKET
ST. JOHNSBURY, VERMONT
PAVEMENT MARKING AND SIGNING PLAN

DRAWN BY	GNS	DATE	JAN. 16,
CHECKED BY		PROJ. NO.	R13524P
PROJ. ENG.		DRAW. NO.	
SHEET			9 OF 2

7