


8-27
 7-23-28
 1-23-28
 A.A. Dorr
 A.A. Dorr

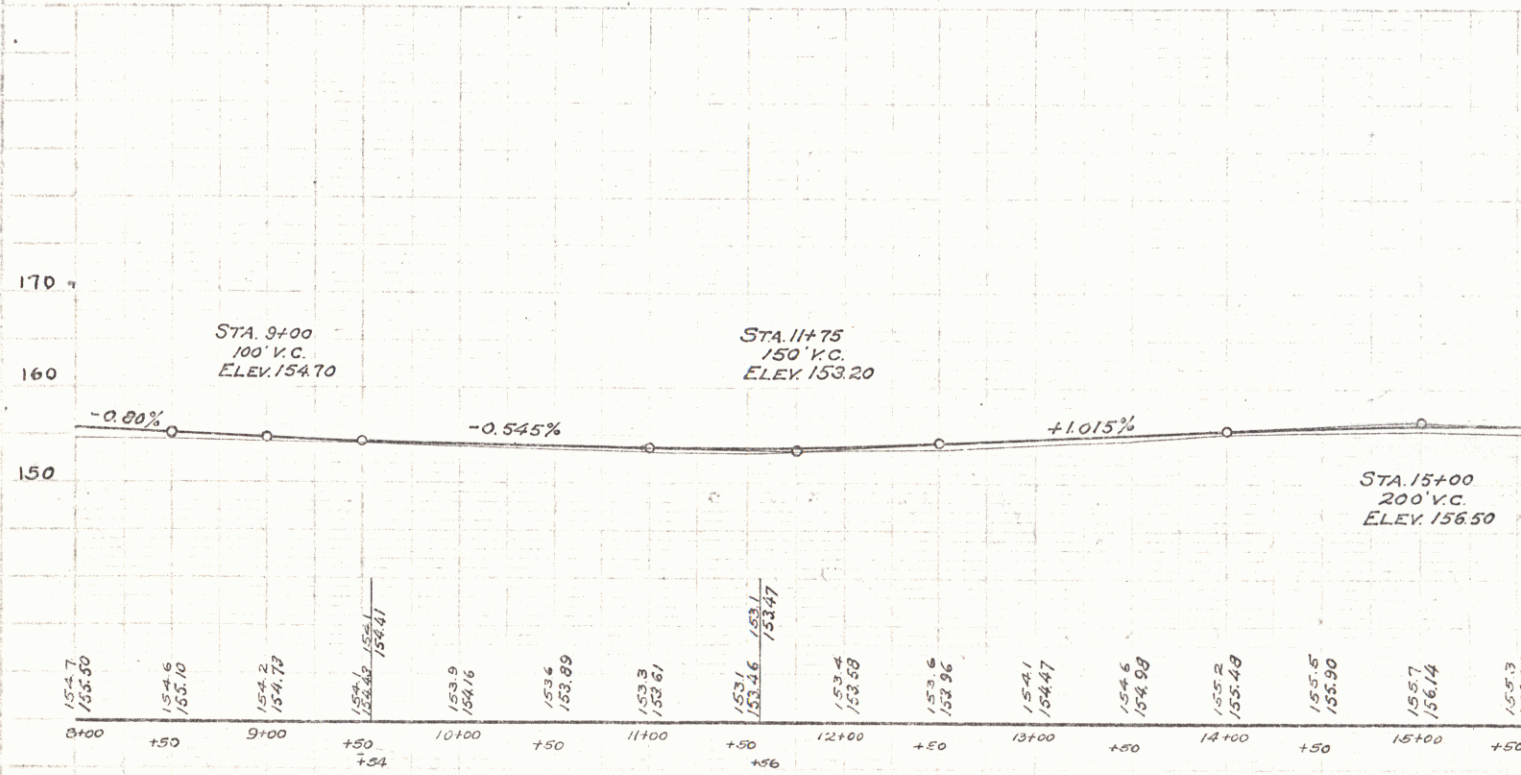

B.M. 3 SPIKE IN ROOT 18" PINE 43 FT RT. STA. 9+84 ELEV 155.94
 B.M. 4 " IN TRUNK 10" ELM LT " 18+96 ELEV. 151.22