


A.A. Dor
 9-1927
 1-23-28
 A.A. Dor
 1-23-28

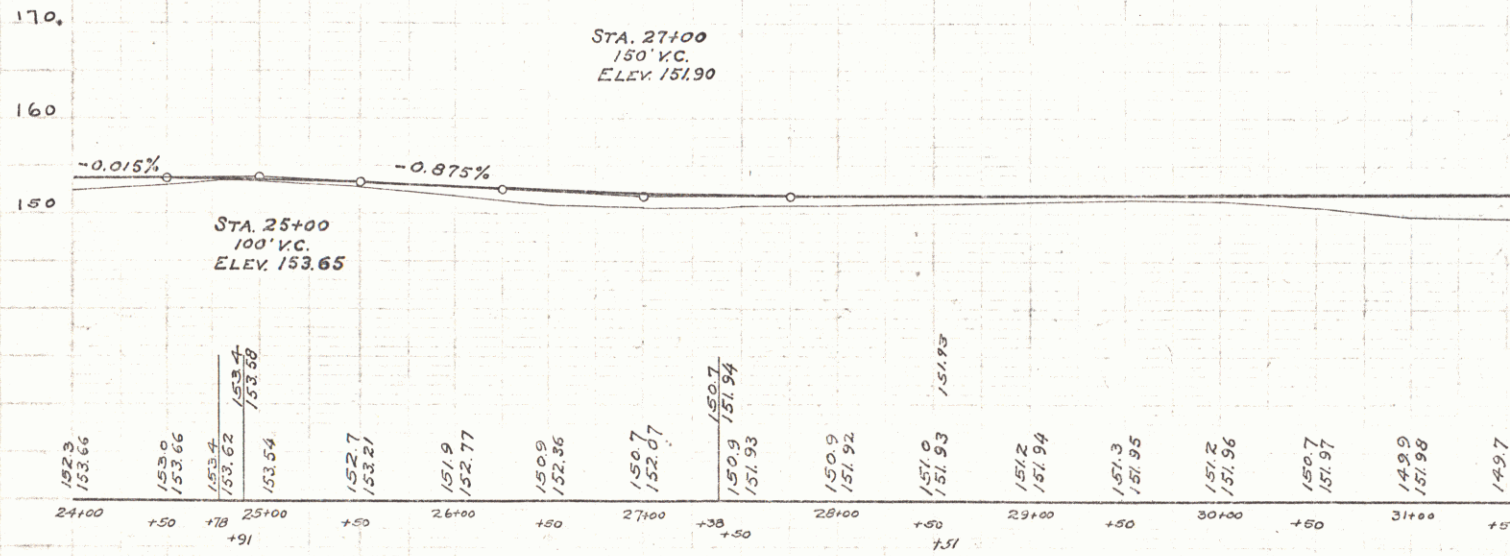

B.M. 5 SPIKE IN ROOT 48" ELM 17 FT. LEFT STA. 30+71 ELEV. 152.60