



POOR ORIGINAL COPY

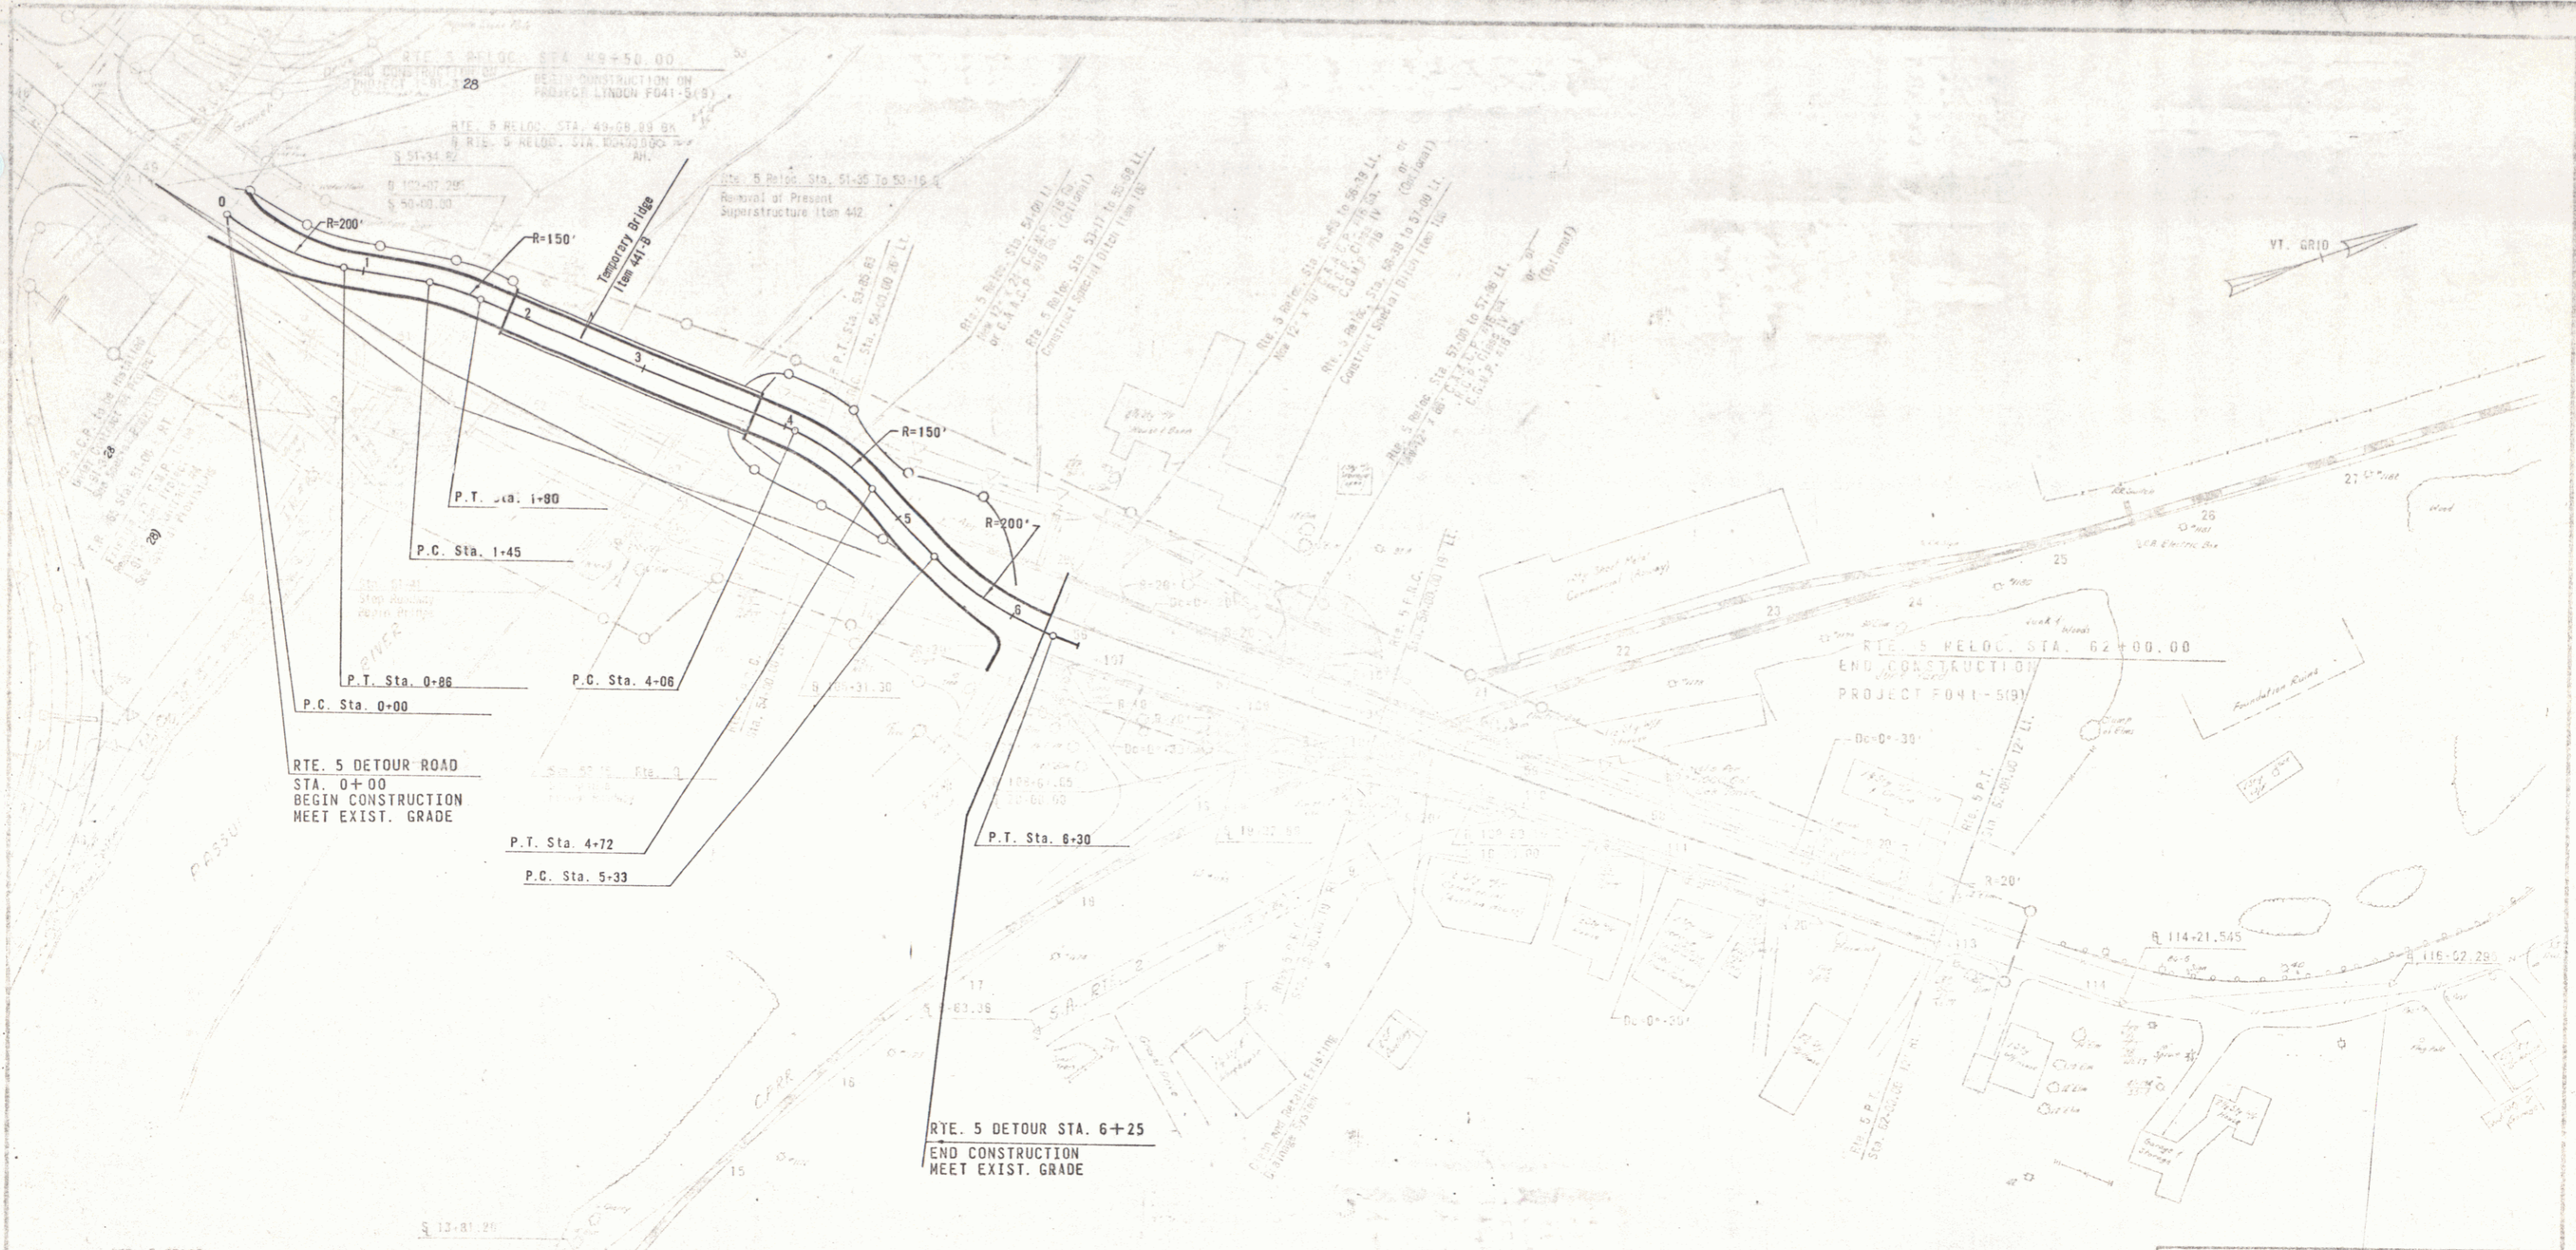

RTE. 5 RELOC
 A 18°-12'-00.9"
 Dc 4'-66'-00"
 R 1432.40
 T 742.39
 L 480.05
 BANK 1/2' FT. LT

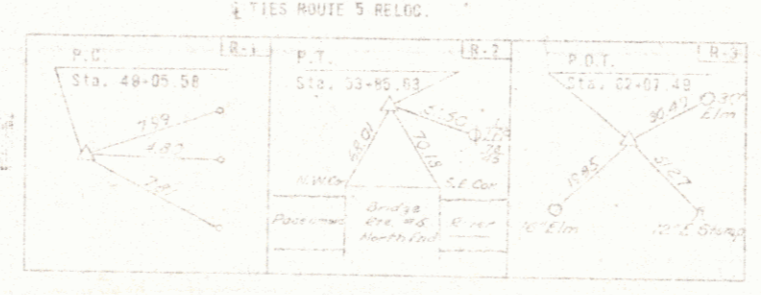

PLAN SCALE
 1" = 100 FEET

CLARKESON, CLOUGH AND YOKEL - CONSULTING ENGINEERS
 ALBANY NEW YORK

STATE OF VERMONT DEPARTMENT OF HIGHWAYS	
TOWN OF LYNDEN	
ROUTE NO. U.S. 5	STA.
RTE. 5 RELOC.	DETOUR ROAD
CONTRACT #	
STAGE CONSTRUCTION I	
PROJECT NO. LYNDEN F041-5191	
SHEET 15	OF 95