



STATE
DEPARTMENT
U.S. GEOLOGICAL SURVEY
PROPOSED
GUILFORD
HIGHWAY

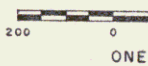

THOMAS
CONSULTING ENGINEER
85 STATE STREET


1948 IMPERIAL
PLANNING CORP. INC.
S. L. M. INC.

Sta 338+11.4

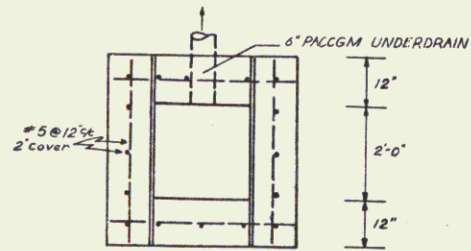


PLAN WITH COVER REMOVED

Concrete Cover to be constructed in two sections to facilitate removal.

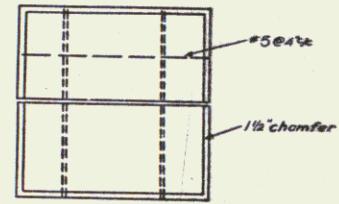


PLAN OF COVER ONLY

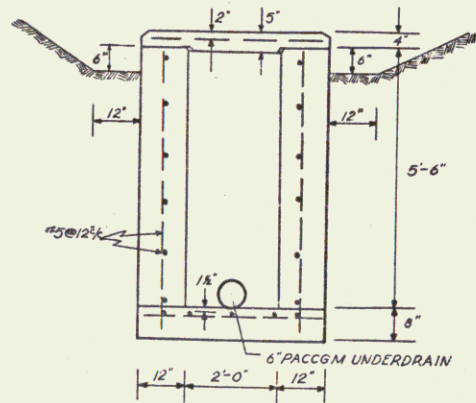

UNDERDRAIN INLET WITH COVER

Notes:
 1. All concrete to be Class 'B' (A/E)
 2. Min. cover to reinf. steel to be 2" clear except as noted.

- STA. 303+00LT.
- STA. 311+00LT.
- STA. 314+00LT.
- STA. 326+50LT.
- STA. 354+50RT.

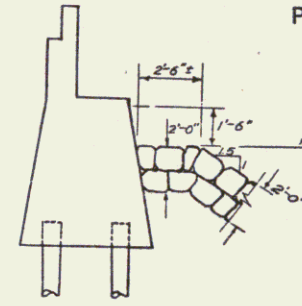


DETAIL AT ABUTMENT

EL@ Street


RIPRAP

PROFILE	SURV. NO.	DATE
	PROJECT NO.	
NOTE BOOK	PLotted	CHECKED
	BY	DATE
NO.	SURVEYING NOTES, CH. D.	

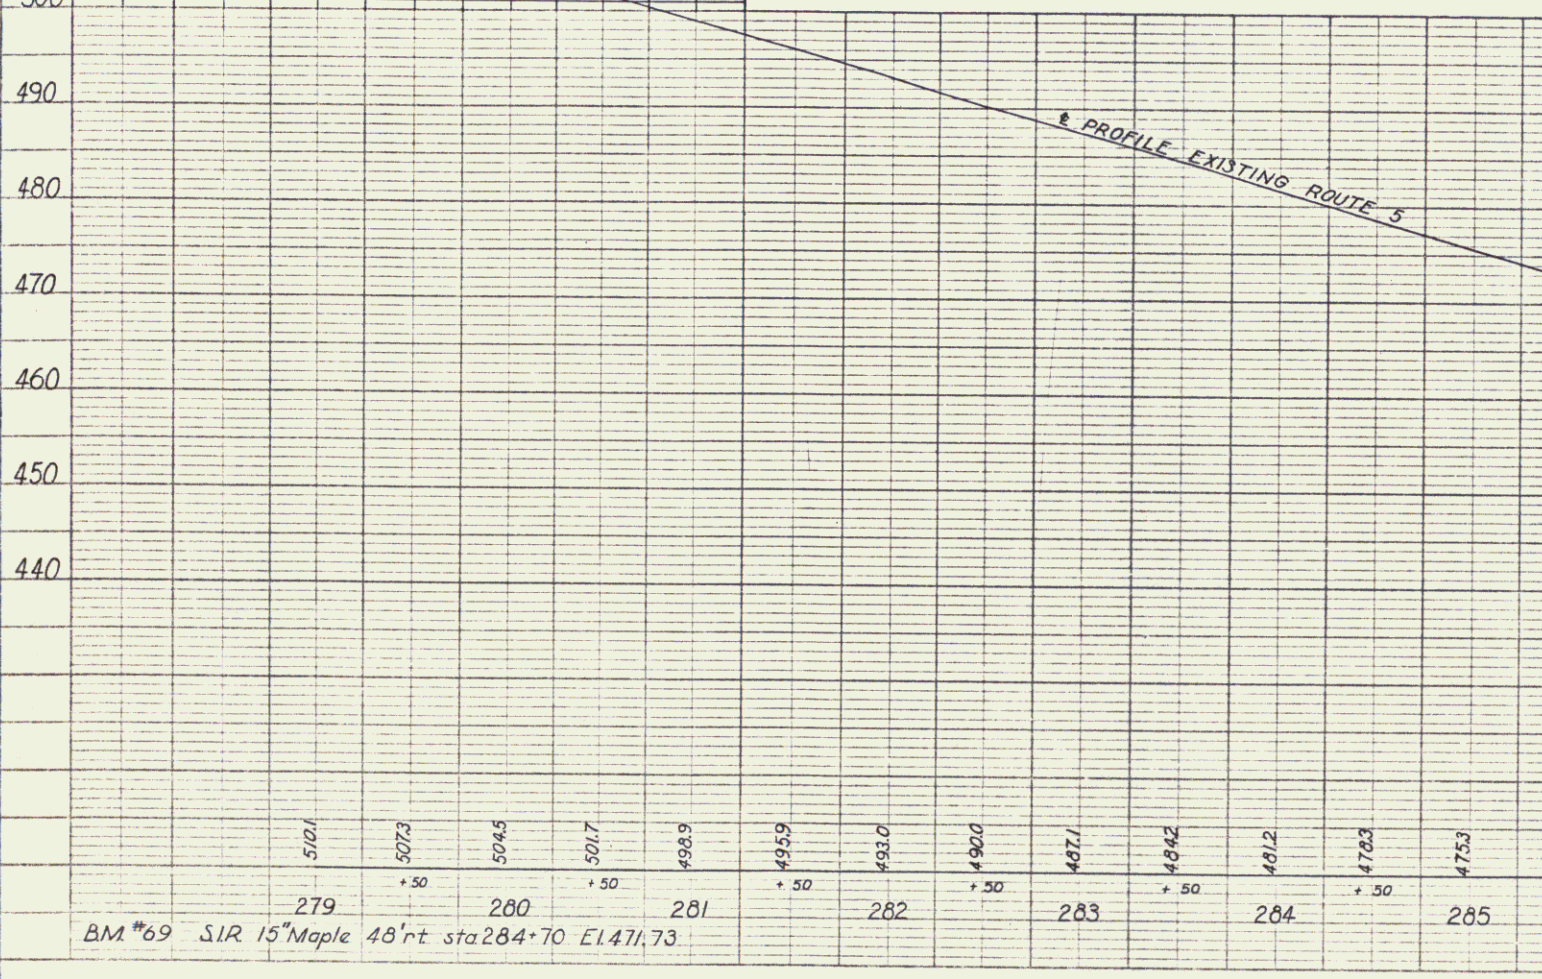


BM #69 SIR 15" Maple 48'rt sta 284+70 El. 471.73

PROFILE	DATE
	BY
REVISIONS	
NOTE BOOK	NOTES CHECKED
NO.	DATE

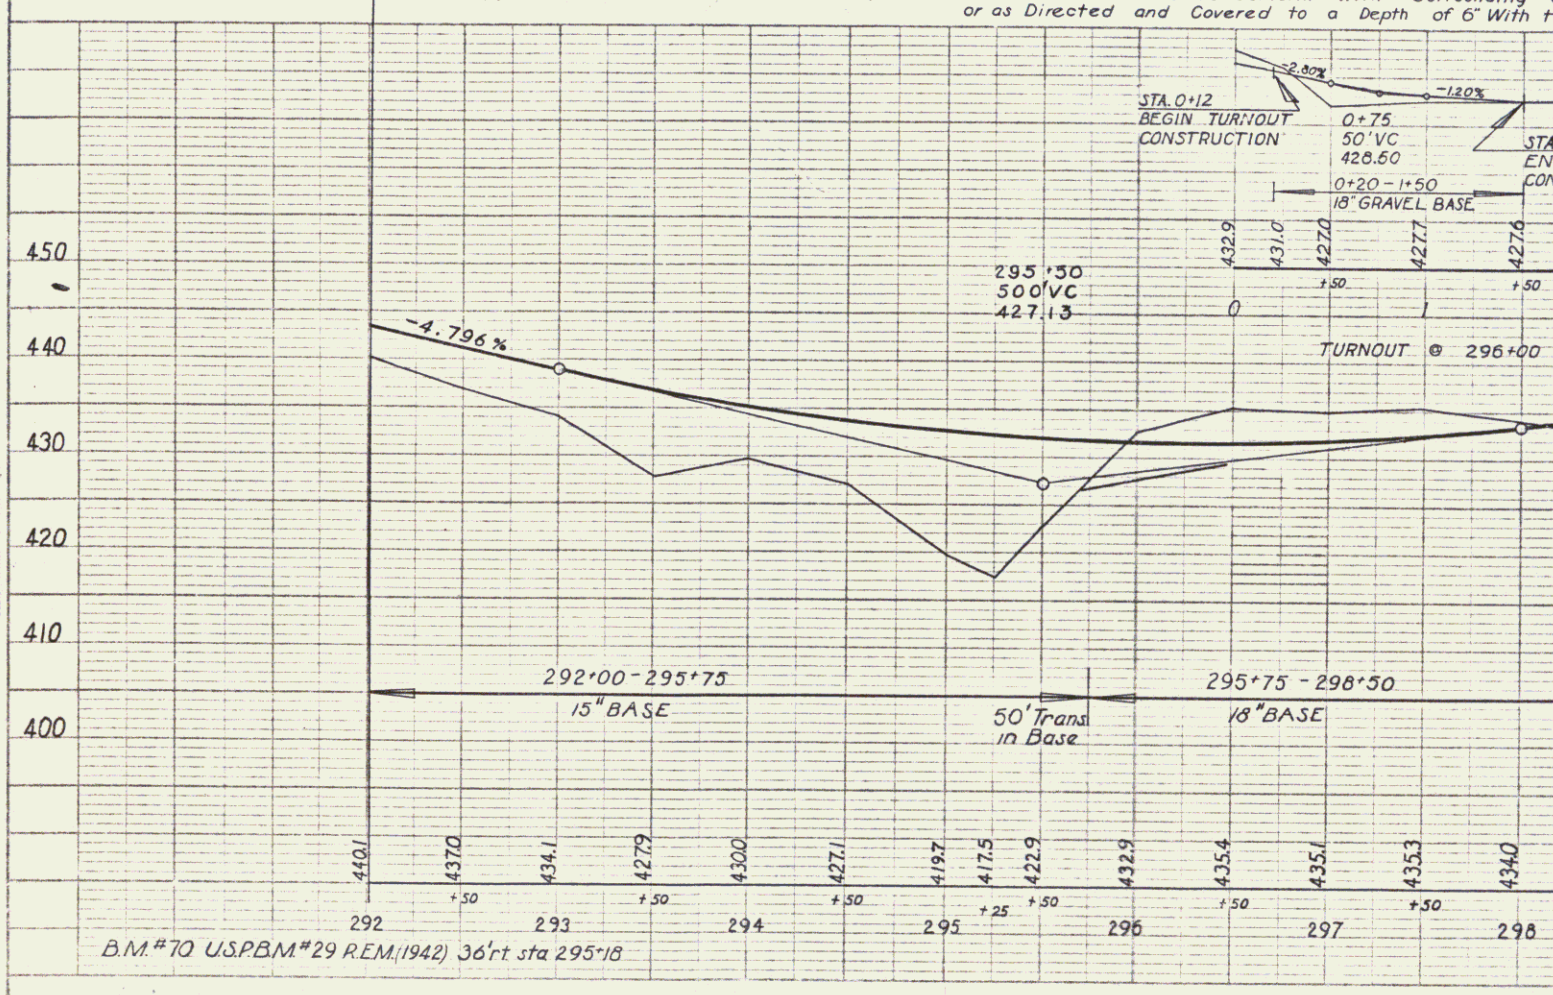


B.M.#70 USPBM#29 REM(1942) 36'rt sta 295+18


PROFILE	DATE	
	BY	
NOTE BOOK	NO.	
DESIGNED	BY	
CHECKED	BY	
APPROVED	BY	
STRUCTURE NO.	NO.	

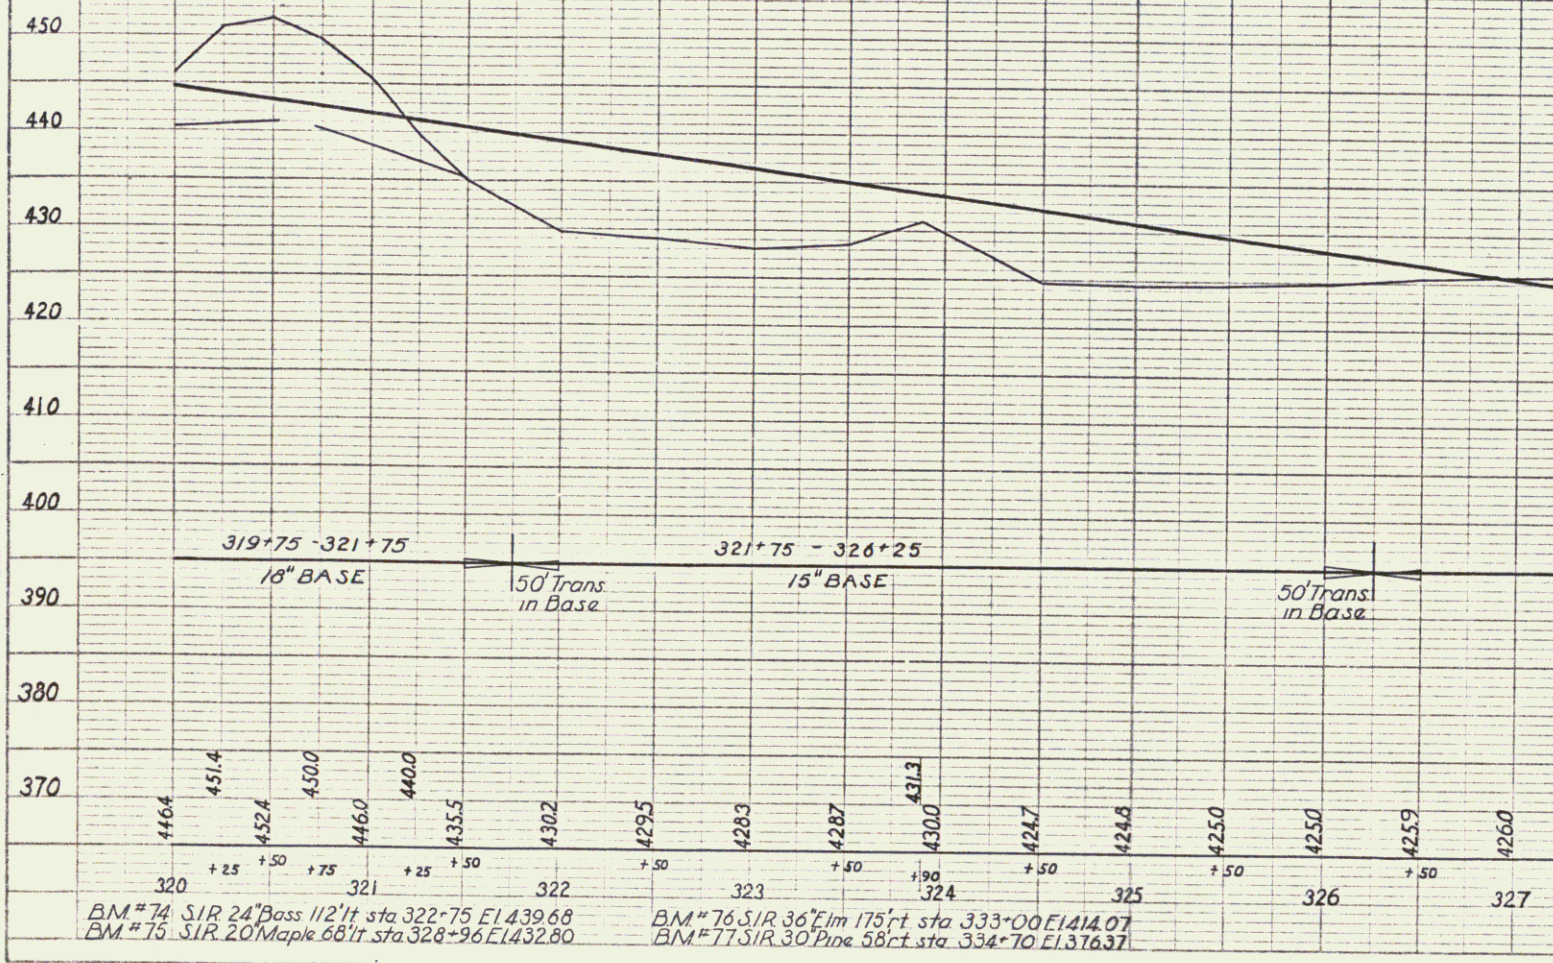


PROFILE
 DRAWING NO. _____ DATE _____
 BY _____
 CHECKED _____
 NO. _____
 NOTE BOOK GRADES CHECKED _____
 B. M. NOTE D. _____
 STRUCTURE (WHAT, IN CHARGE) _____

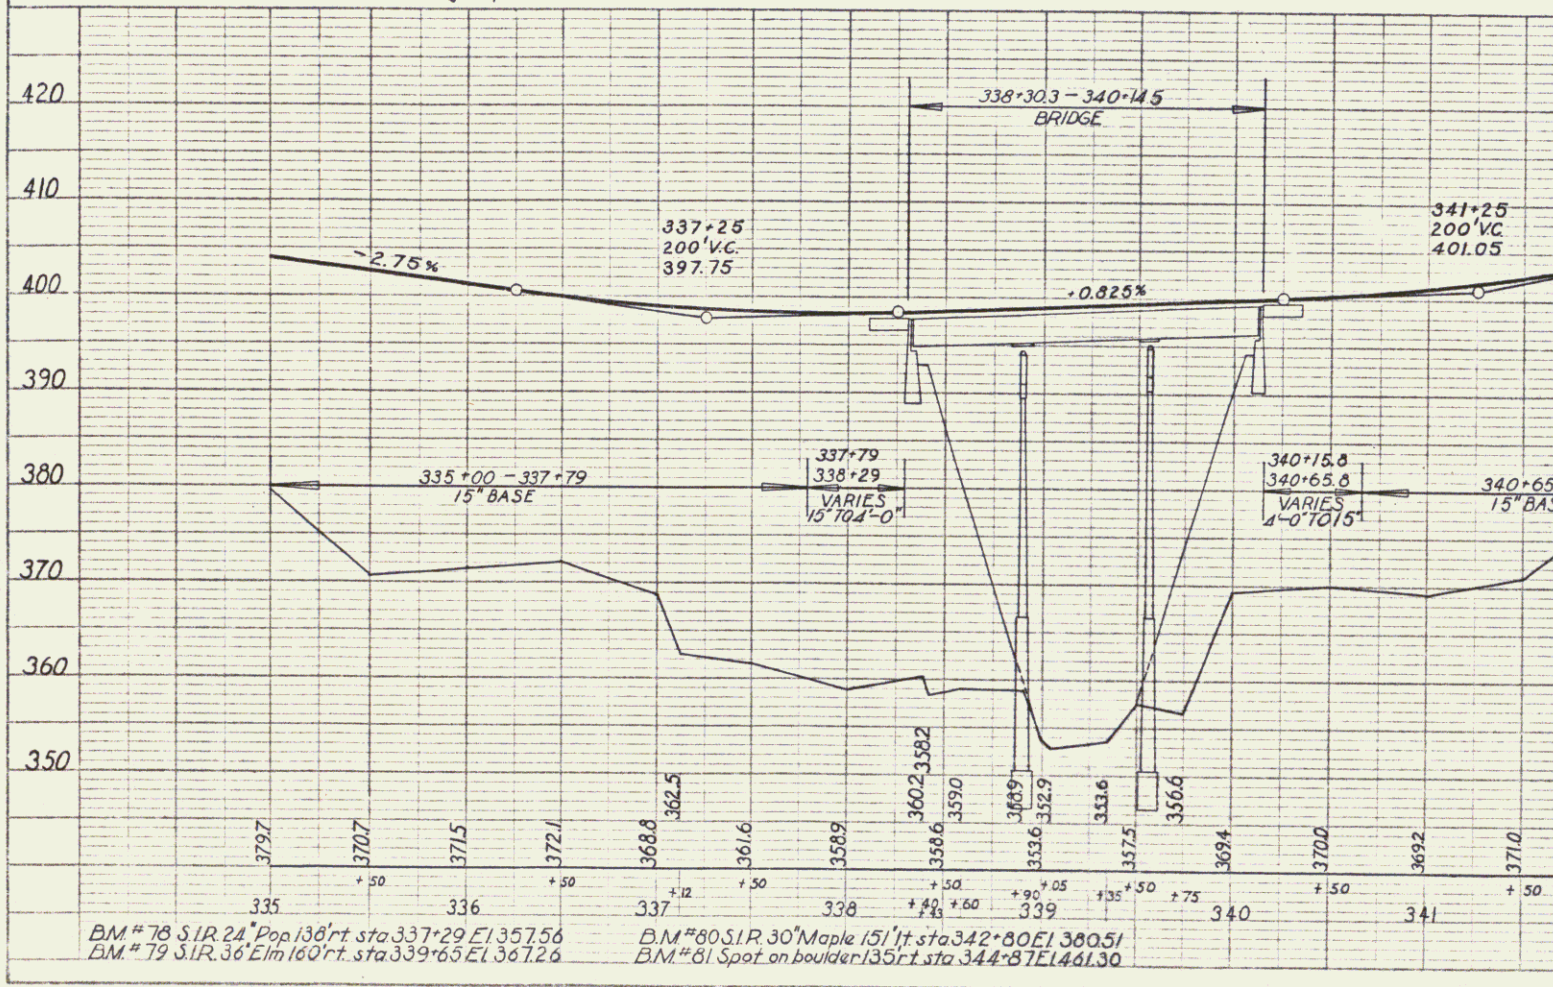


PROFILE
 DATE _____
 BY _____
 CHECKED _____
 DATE CHECKED _____
 NO. _____
 STRUCTURE NO./AT/NS/CHKD.

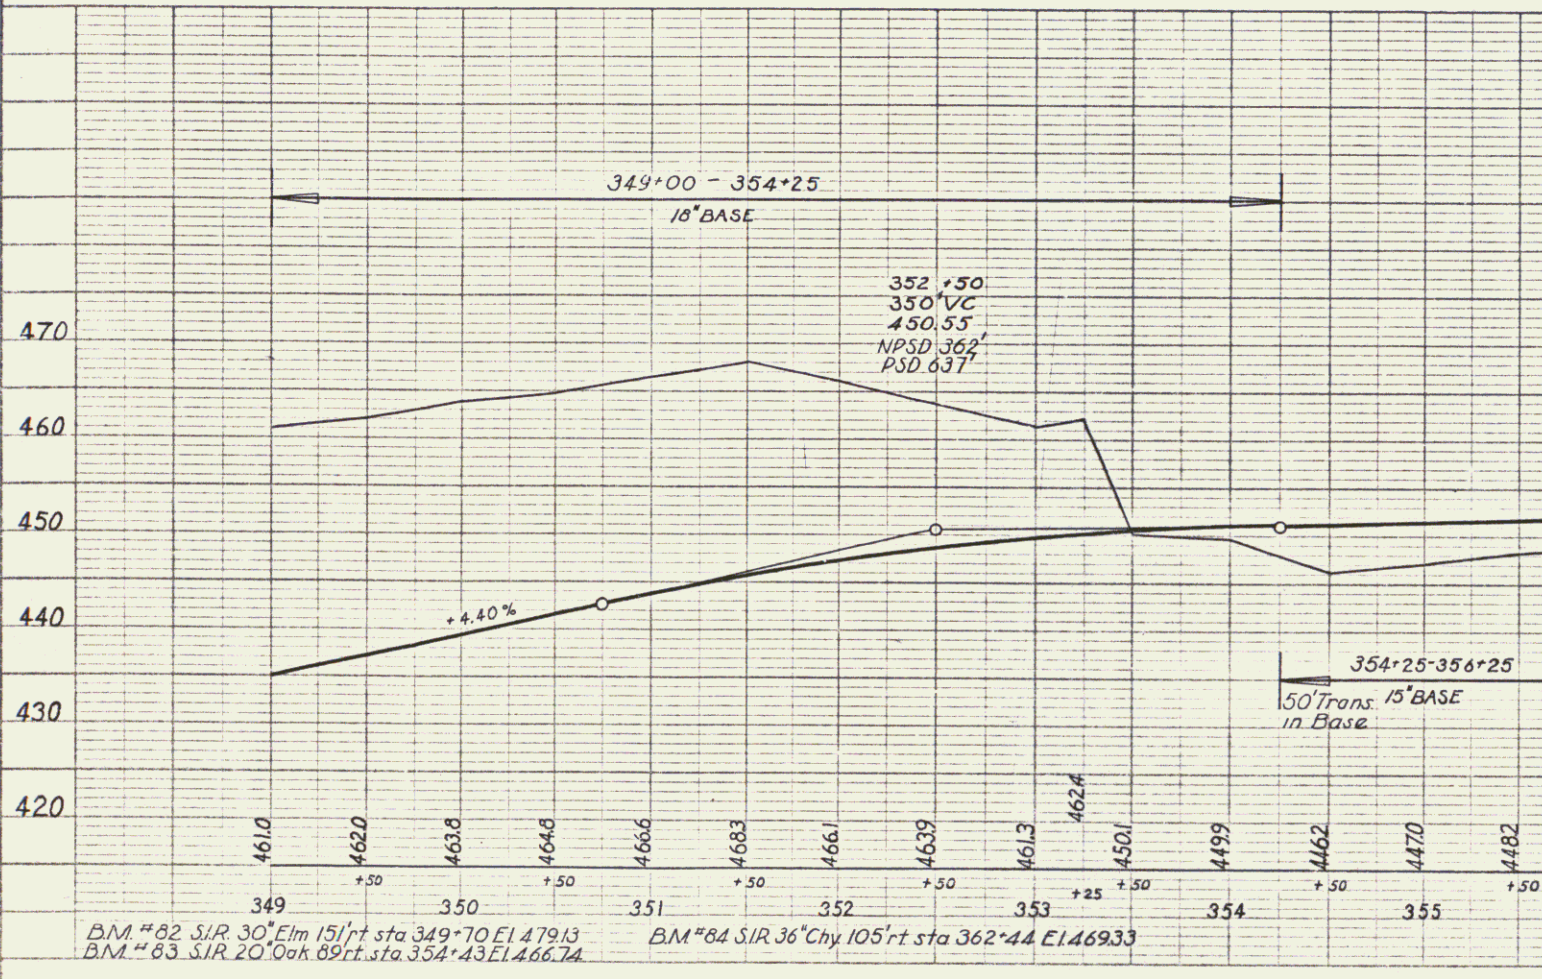

PROFILE
 DRAWN BY
 CHECKED BY
 DATE
 NOTE BOOK GRADES CHECKED
 NO. OF STATIONS NOTIFIED ON PLOT

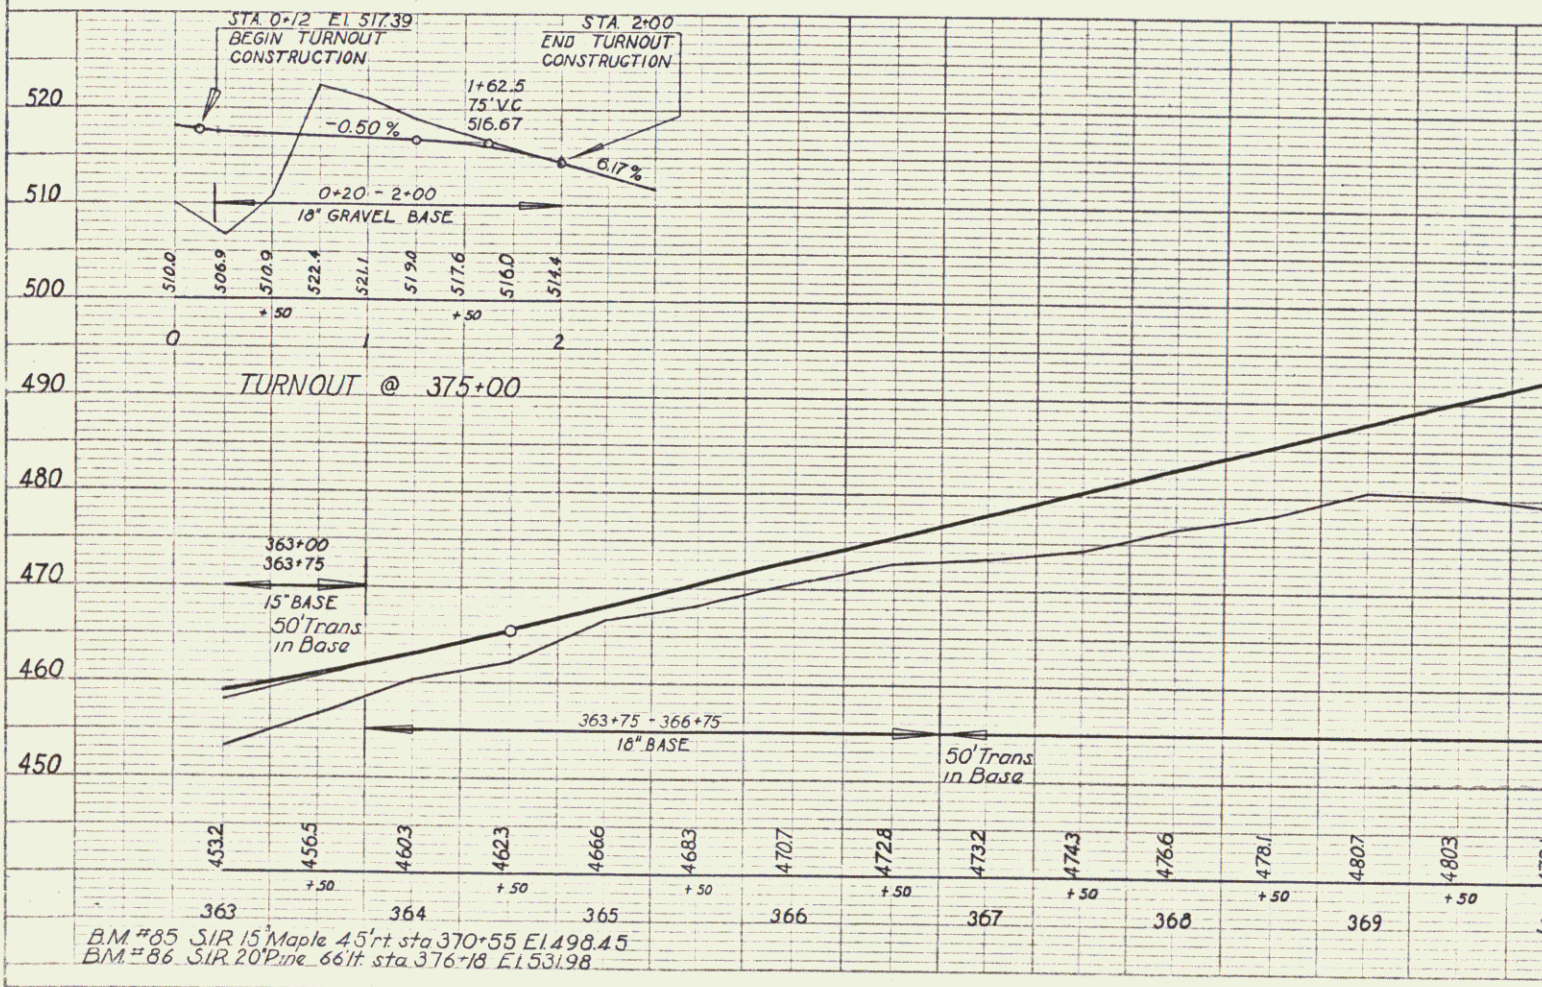

PROFILE	DESIGNED	DATE
	BY	
NOTE BOOK	PLOTTED	
	PAGES CHECKED	
NO.	PROJECT	
	DATE	

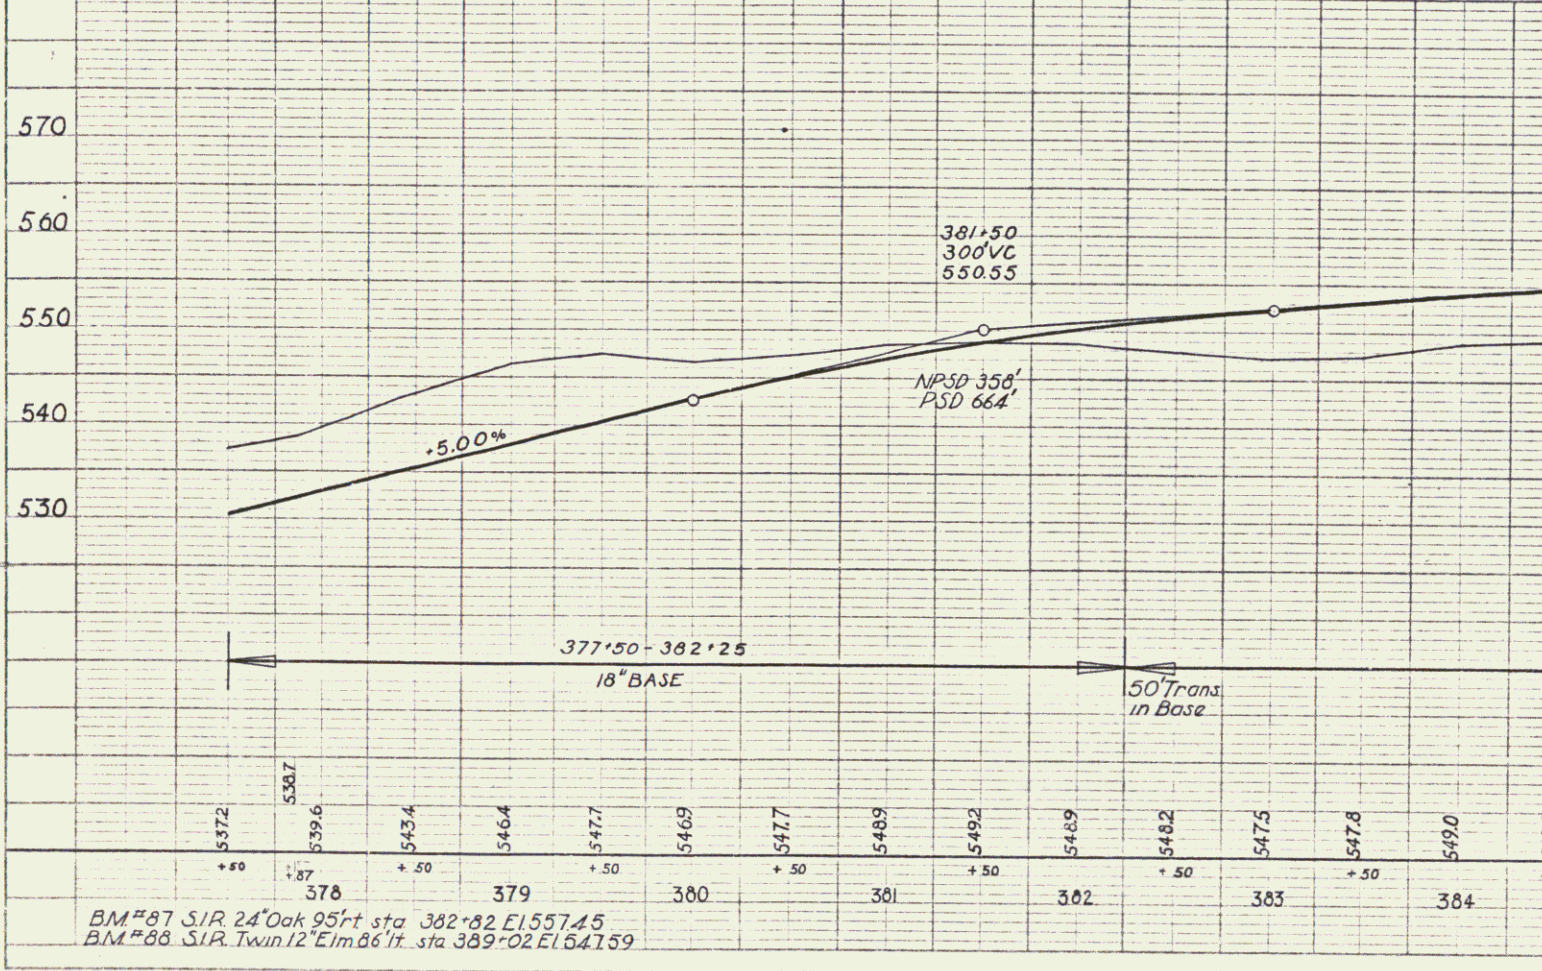

STATE OF VER

57'±


382+00
50' LT.




← TO GUILFORD



PROJECT NO. _____ DATE _____
 DRAWN BY _____
 CHECKED BY _____
 IN CHARGE BY _____
 NO. _____
 STRUCTURE NO. TATNSCHPKA

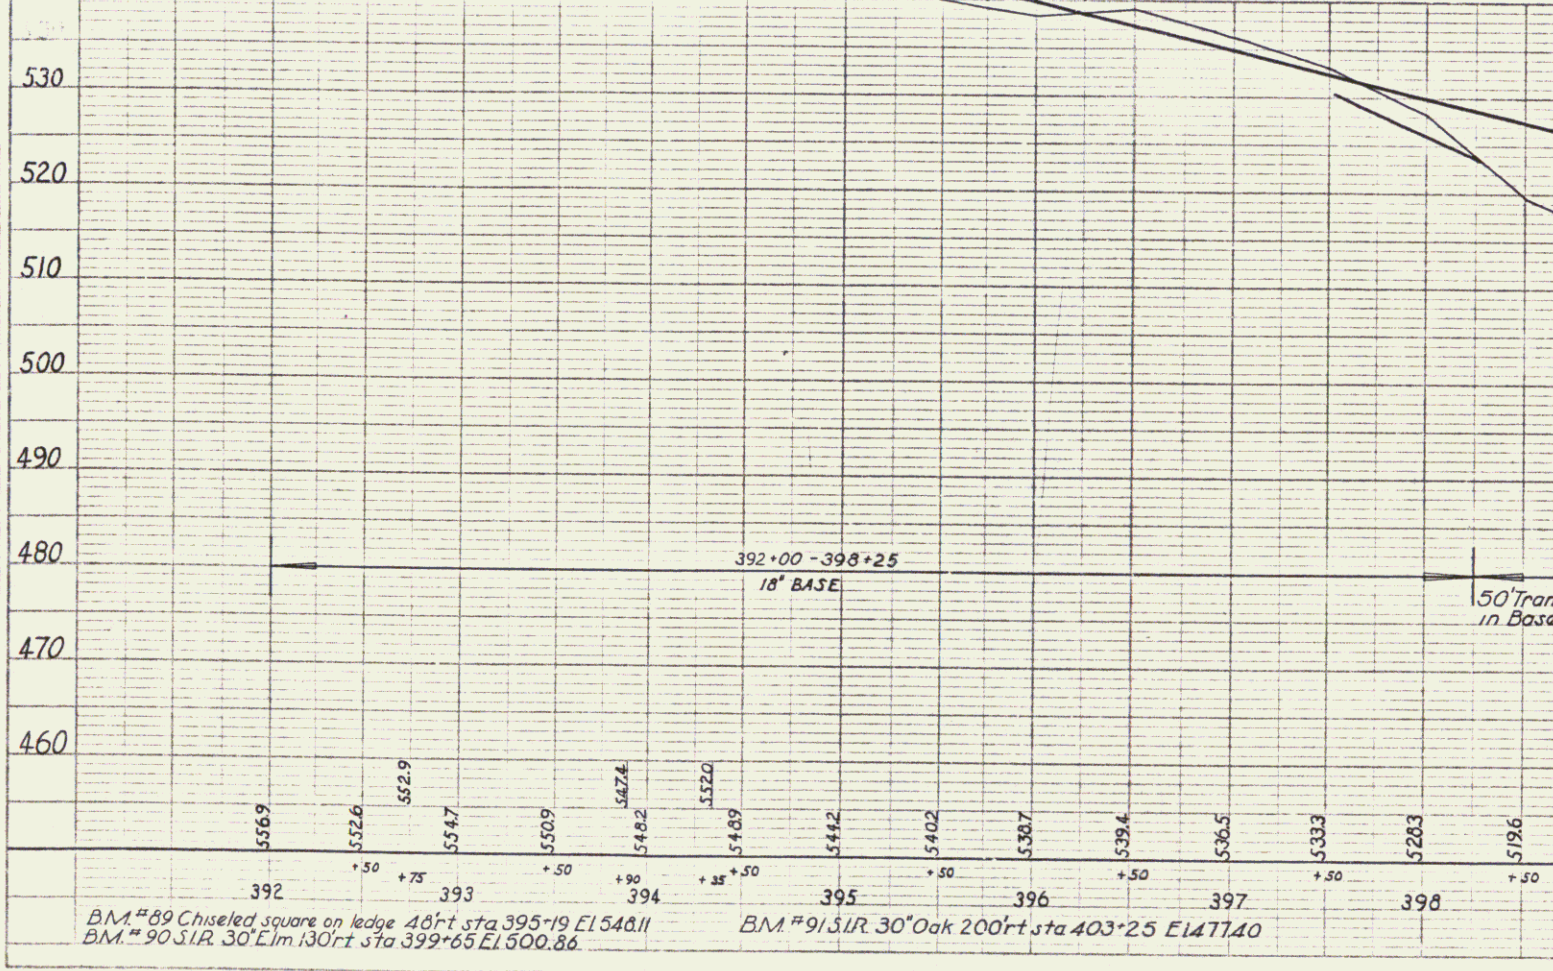

DATE	
BY	
PROFILE	
NO.	
NOTE BOOK	
NO. OF PAGES CHECKED	
DATE	
BY	
PROJECT	
DATE	
BY	

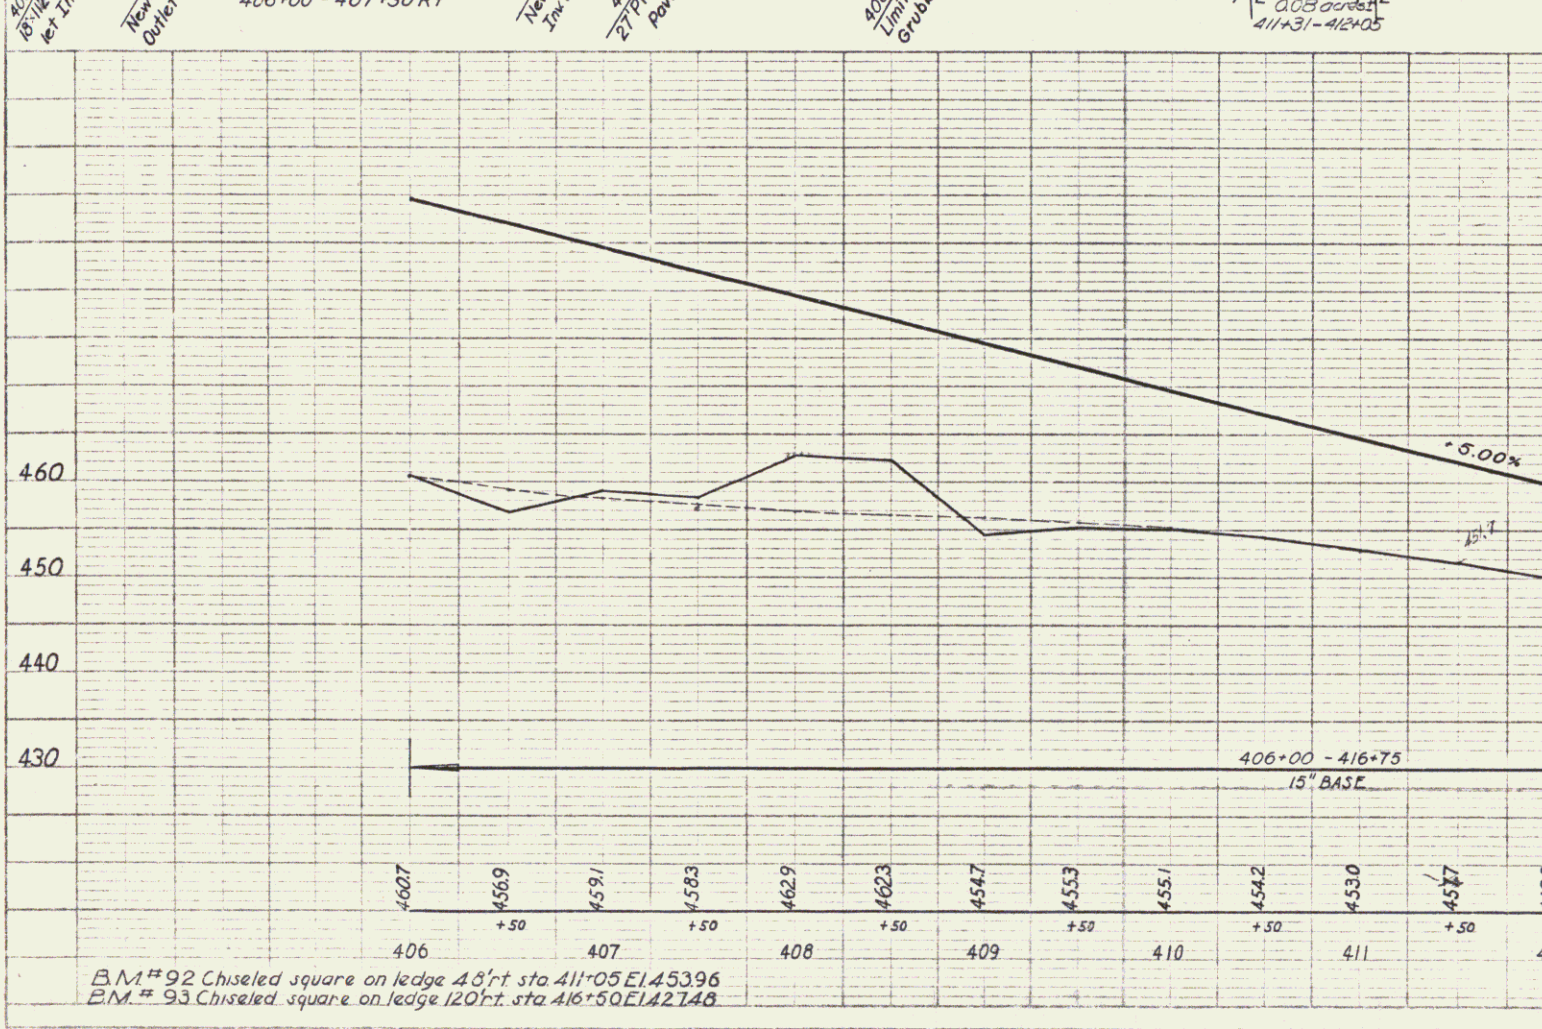

18" x 18" Net It.
 New Outlets
 400' Limb Grubb.
 27' P. Pav.
 New Inks
 408' on road
 411+31 - 412+05

PROFILE	DESIGNED	DATE
	PLOTTED	
ROUTE BOOK NO.	GRADES CHECKED	
	B. M. NOTED	
	STRUCTURE NOTED	

