


REG. ROAD	FEET OF	PROG. SHEET	TOTAL
1.31 AC	117	10	127 SHEETS
1.11	89	10	99

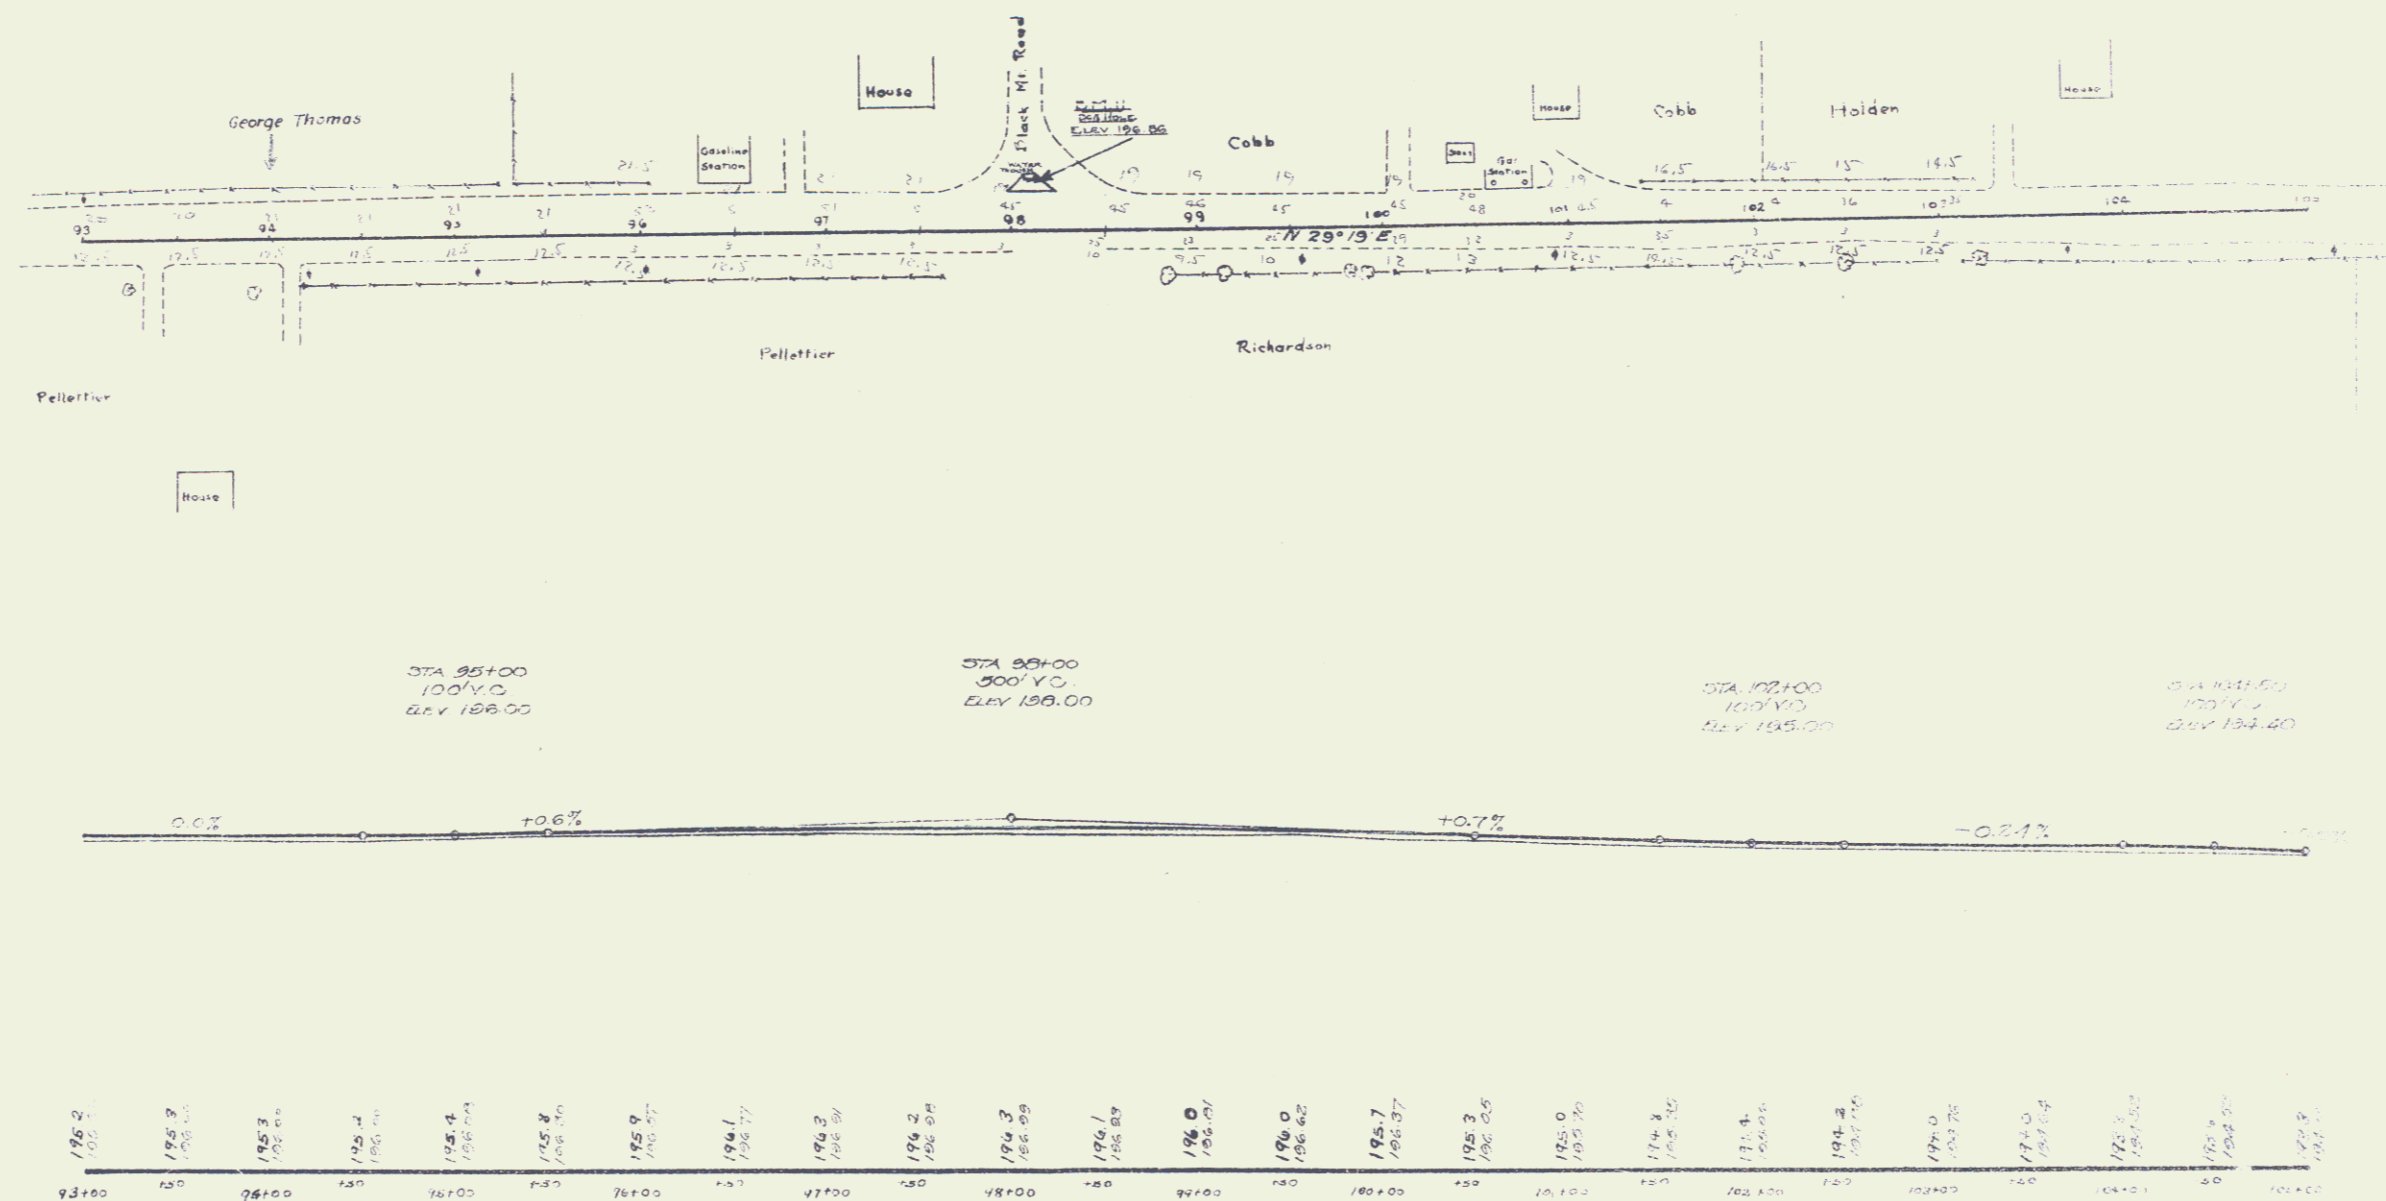

10
10