

← TO I91

CENTERLINE U.S. RTE. 5

TO BRATTLEBORO →

18' R-O-W
72'

384'

231'

2 STY. - OFFICES
& GARAGE

SALT
SHED

SHED

STATE OF VERMONT
AGENCY OF TRANSPORTATION
DISTRICT NO. 2

SHED

SHED

SHED

STATE OF VERMONT
TO
CALVIN C. JONES

(0.06A± / 2475 S.F.±)

Bk 180/608

CALVIN C. JONES

GARAGE


CAR
WASH

STATE OF VERMONT
AGENCY OF TRANSPORTATION

TOWN OF BRATTLEBORO

U35

SHEET 10

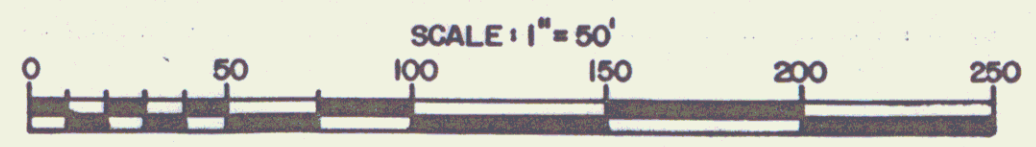

APPROX. SCALE 1" = 50' DATE 12-18-84 DRAWN BY D.E.M.

5