


PARCEL	INSTRUMENT	DATE	GRANTOR	GRANTEE	RECORDED DUMMERSTON BOOK	PAGE	DATE	REMARKS	CONSTRUCT DRIVES
#28 & C	W.D.O.E.	3-29-49	GEORGE E. ISABELLE S. RANNEY	STORVIT	33	487-489	4-1-49	#3A ON SH 12	375+10 LT
#3 D & C	X	4-5-49	WILLIAM HICKIN			492-494	4-9-49	#4A ON SH. 16-14 D'EMON	375+15 RT
SCHOOL HOUSE	Q.C.D.	5-31-49	TOWN OF DUMMERSTON			499	5-31-49		379+50 - 383+00 RT

391+58
Sta 392+00±
Install 6" iron pipe for barn drain.
under fill, Item 103, New Govt.
Pipe to be furnished by Property Owner.
Exact location to be determined in field.

382+60
Sta 393+00±
Install 6" iron pipe for house sewer.
under fill, Item 103, New Govt.
Pipe to be furnished by Property Owner.
Exact location to be determined in field.

POST WAR-PRIMARY

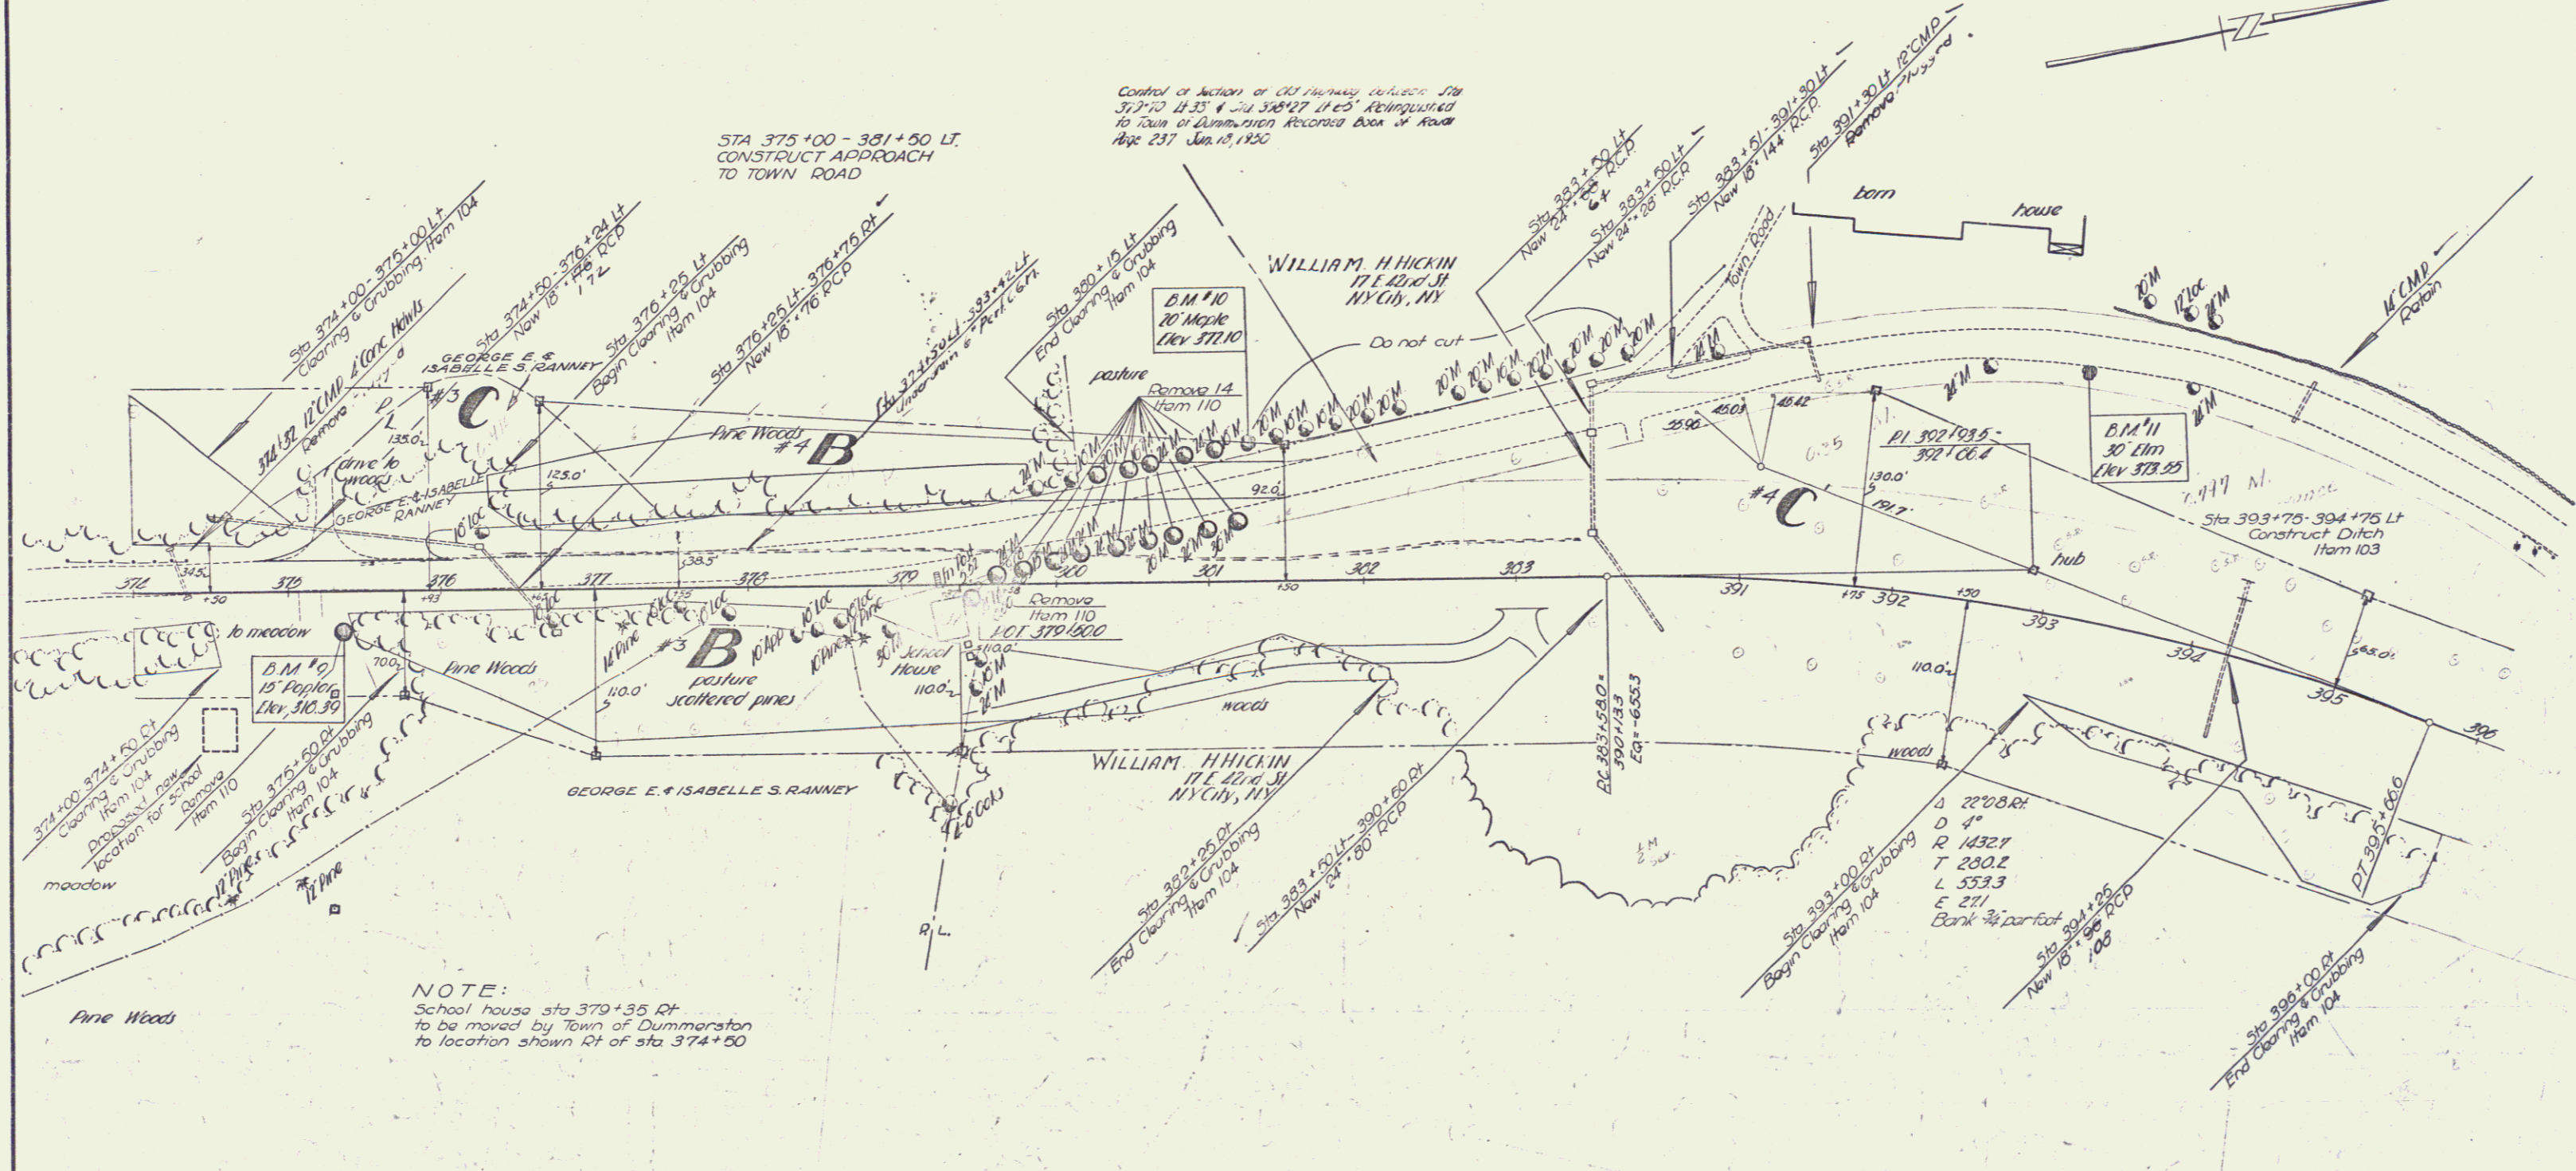

NOTE:
School house sta 379+35 RT
to be moved by Town of Dummerston
to location shown RT of sta 374+50

DUMMERSTON

Surveyed by	LANE	11 47
Designed by	LANE	
Drawn by	LANE	
Traced by	AVRILL	
Checked by		
Series	F1	No. 14(3) of 71
Sheet	15	of 71