
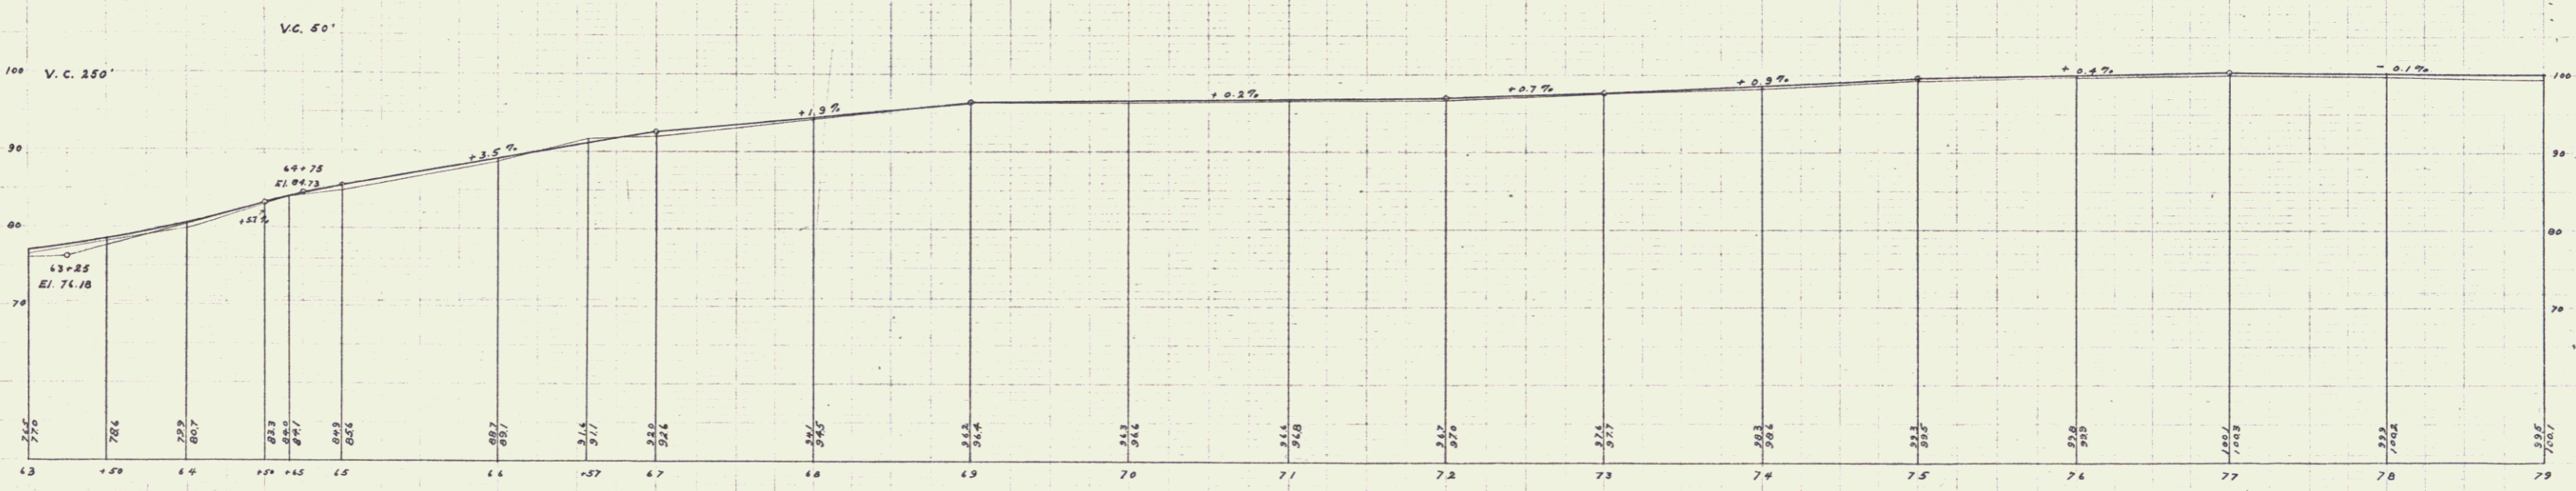


GUARD RAIL REQUIRED
ON RIGHT
Stn 63+00 to 64+30 Length 80ft.

FED. ROAD DIST. NO.	STATE	FED. AID PROJ. NO.	LOCAL YEAR	SHEET NO.	TOTAL SHEETS
9	VT	4	1918	7	20

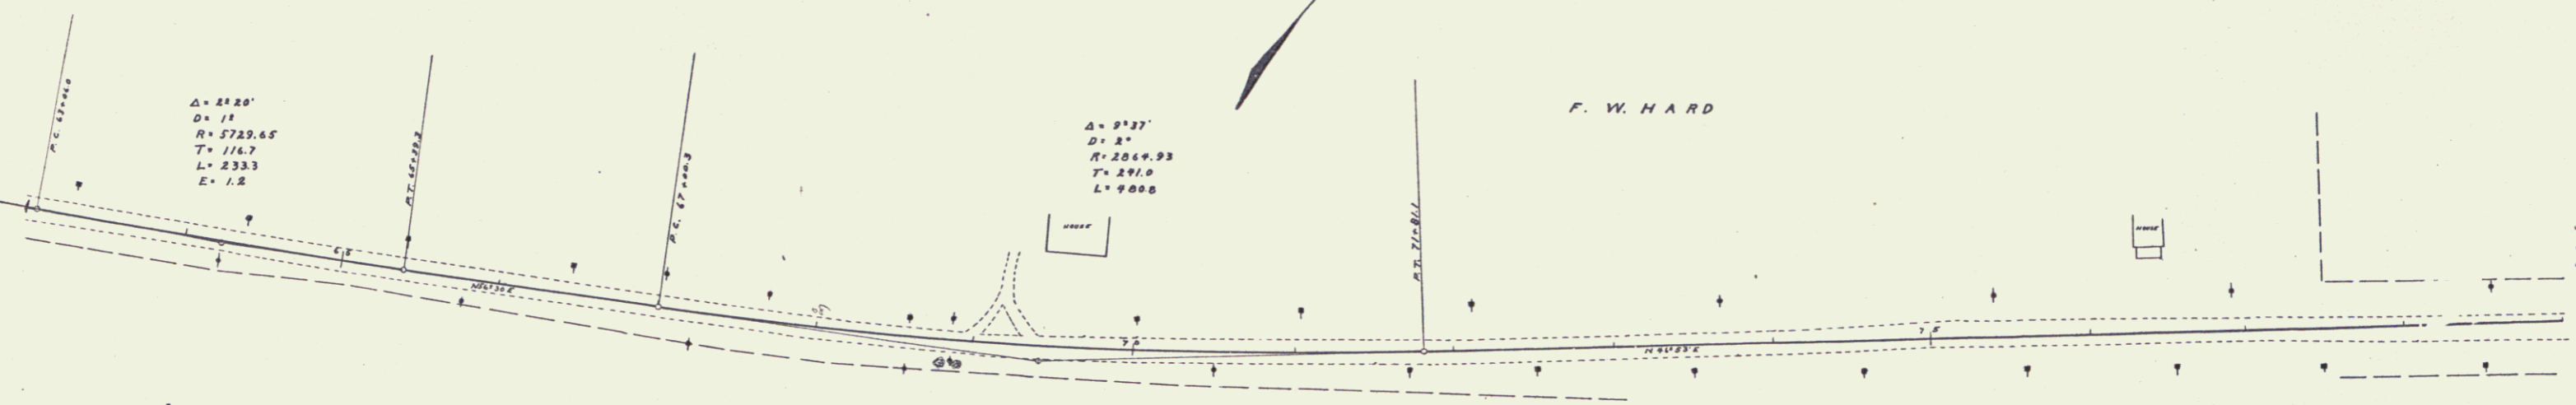

B.M. Split in rel. pole opp. Sta. 64+22.7 El. 82.14
 Bottom base based N. Ely. cor. Newhouse of F. Hard. El. 89.66

Series F. No. 6. Filed
 3/11/18