
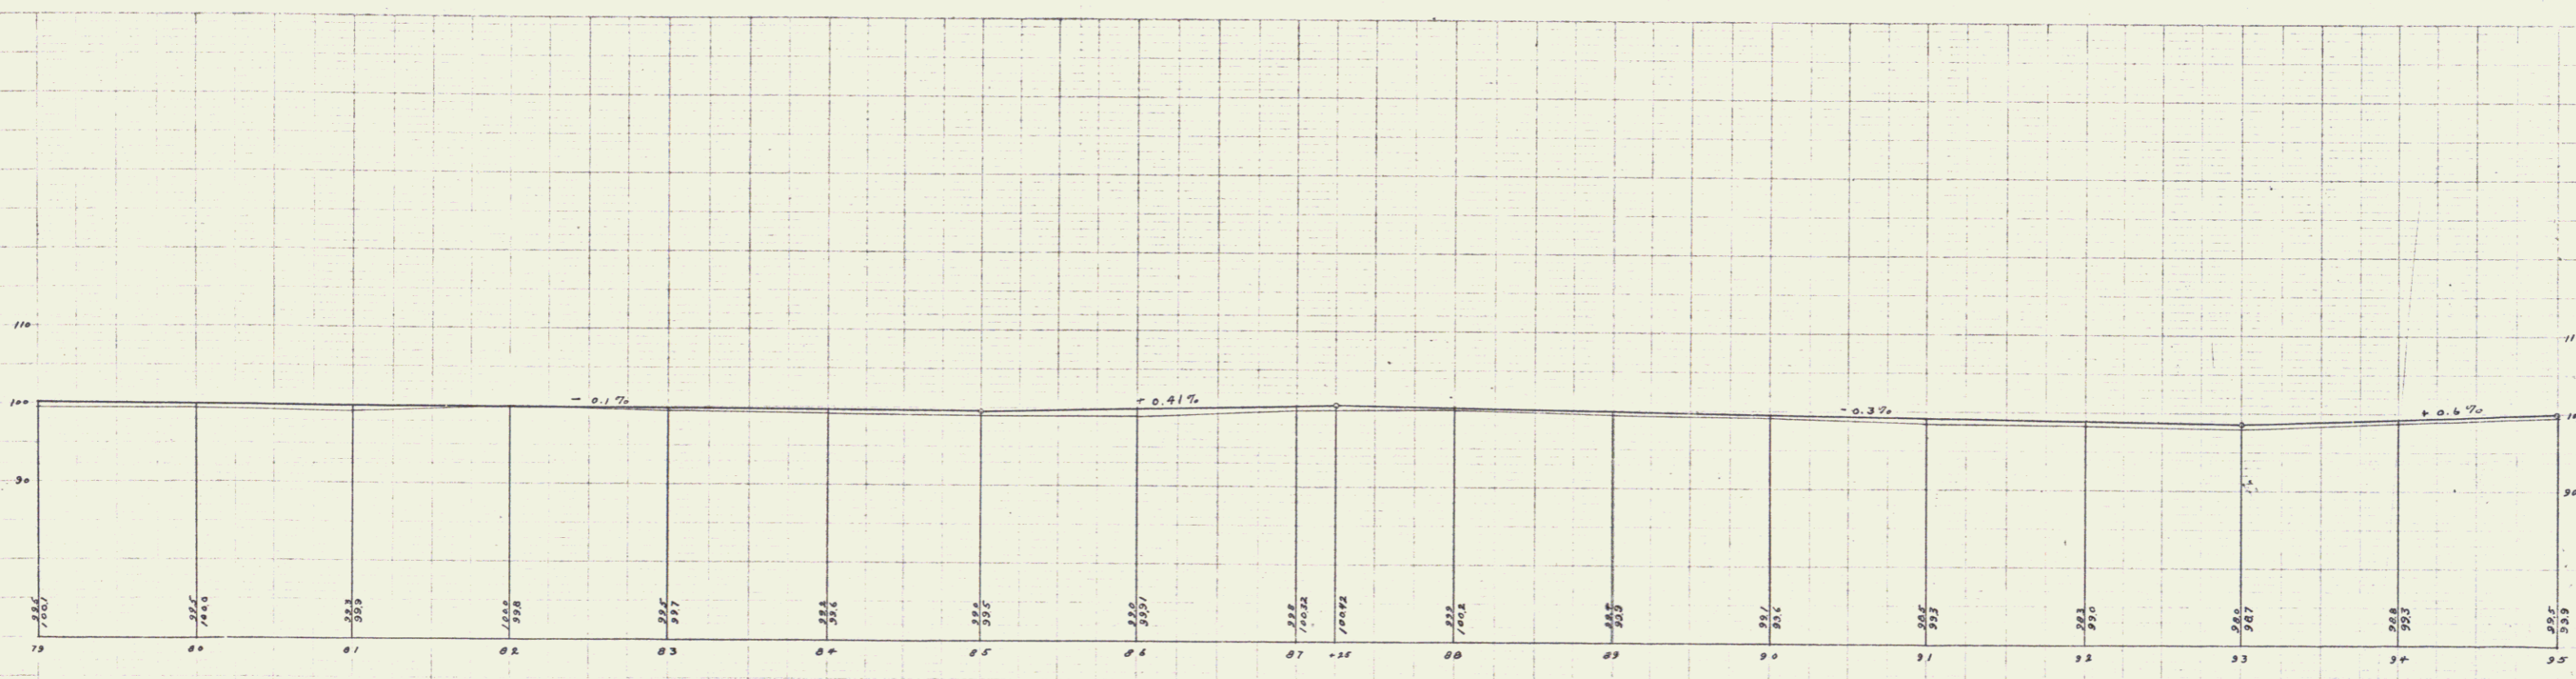


LEACHING BASIN REQUIRED

Sta 93+00 ON LEFT

PER DIST. NO.	STATION	PER. AID. PER. ON	FINAL PER. ON	INVERT	TOTAL INVERT
1	93+00	0.00	0.00	98.50	98.50

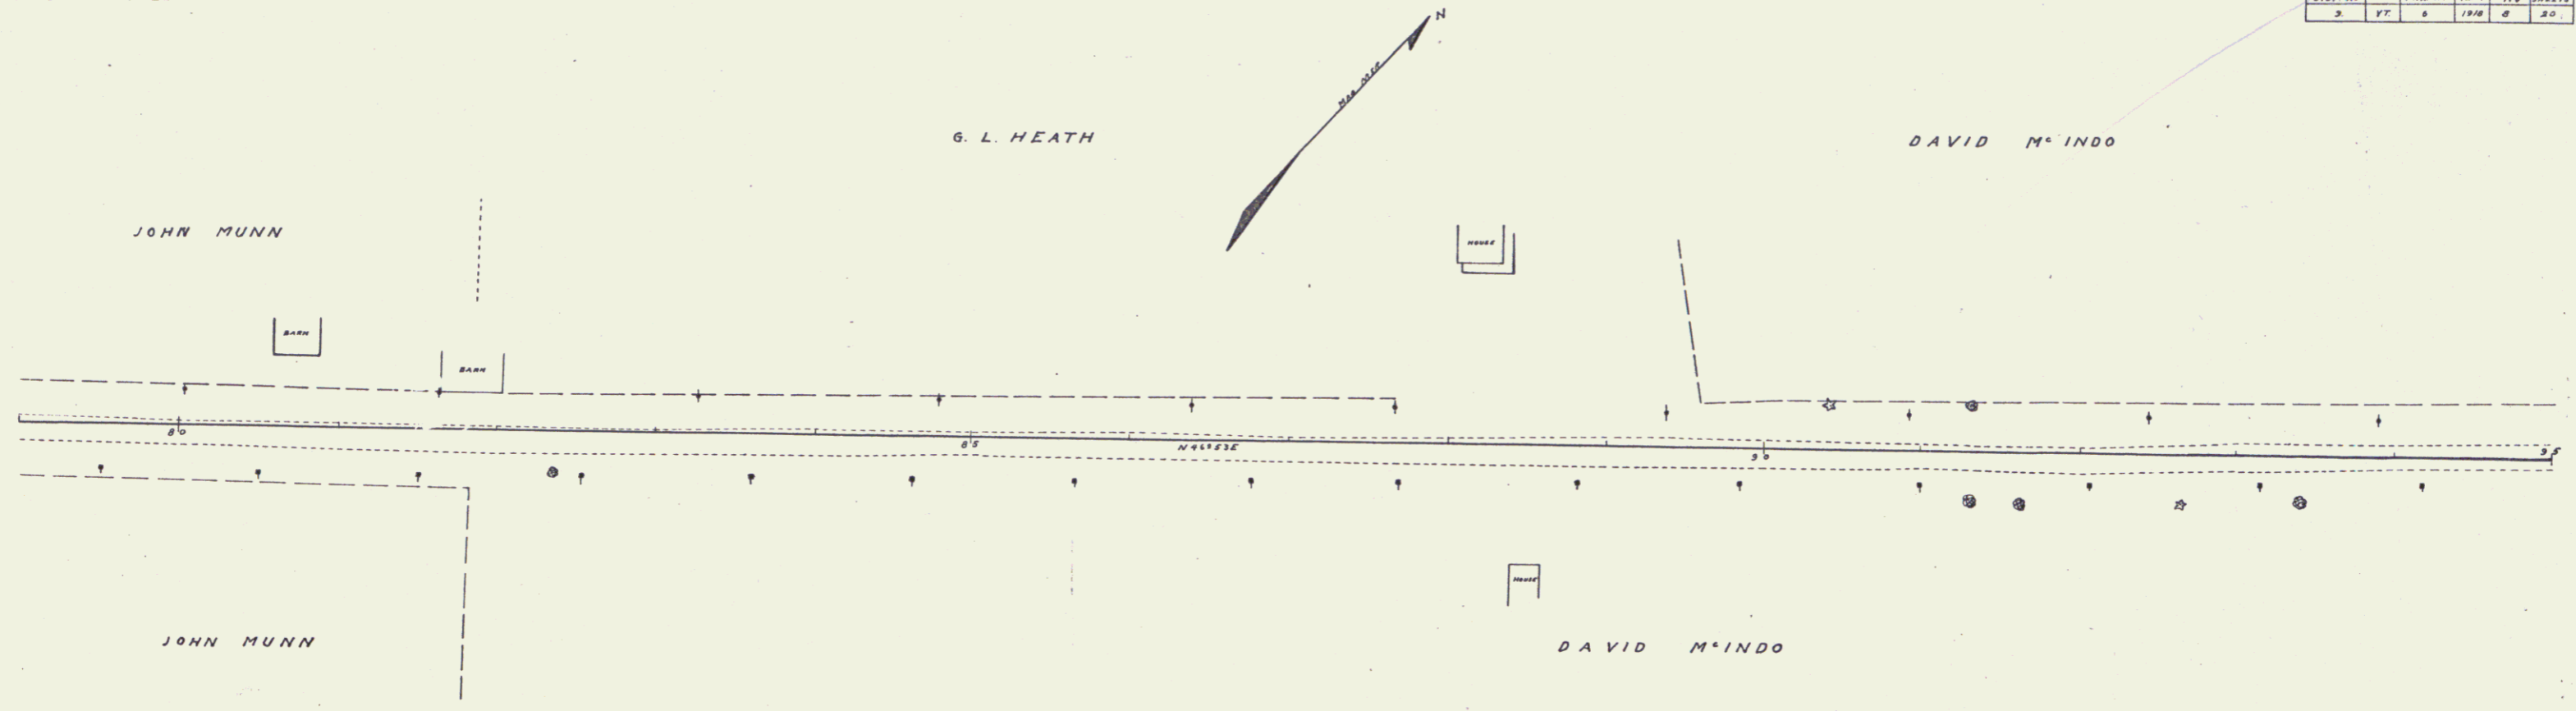

B.M. Bottom of baseboard of house E. side of road over Sta 93+00 S.W. cor. E1 104.33

34114 24.1.1940  
JAN 20 1940

7