
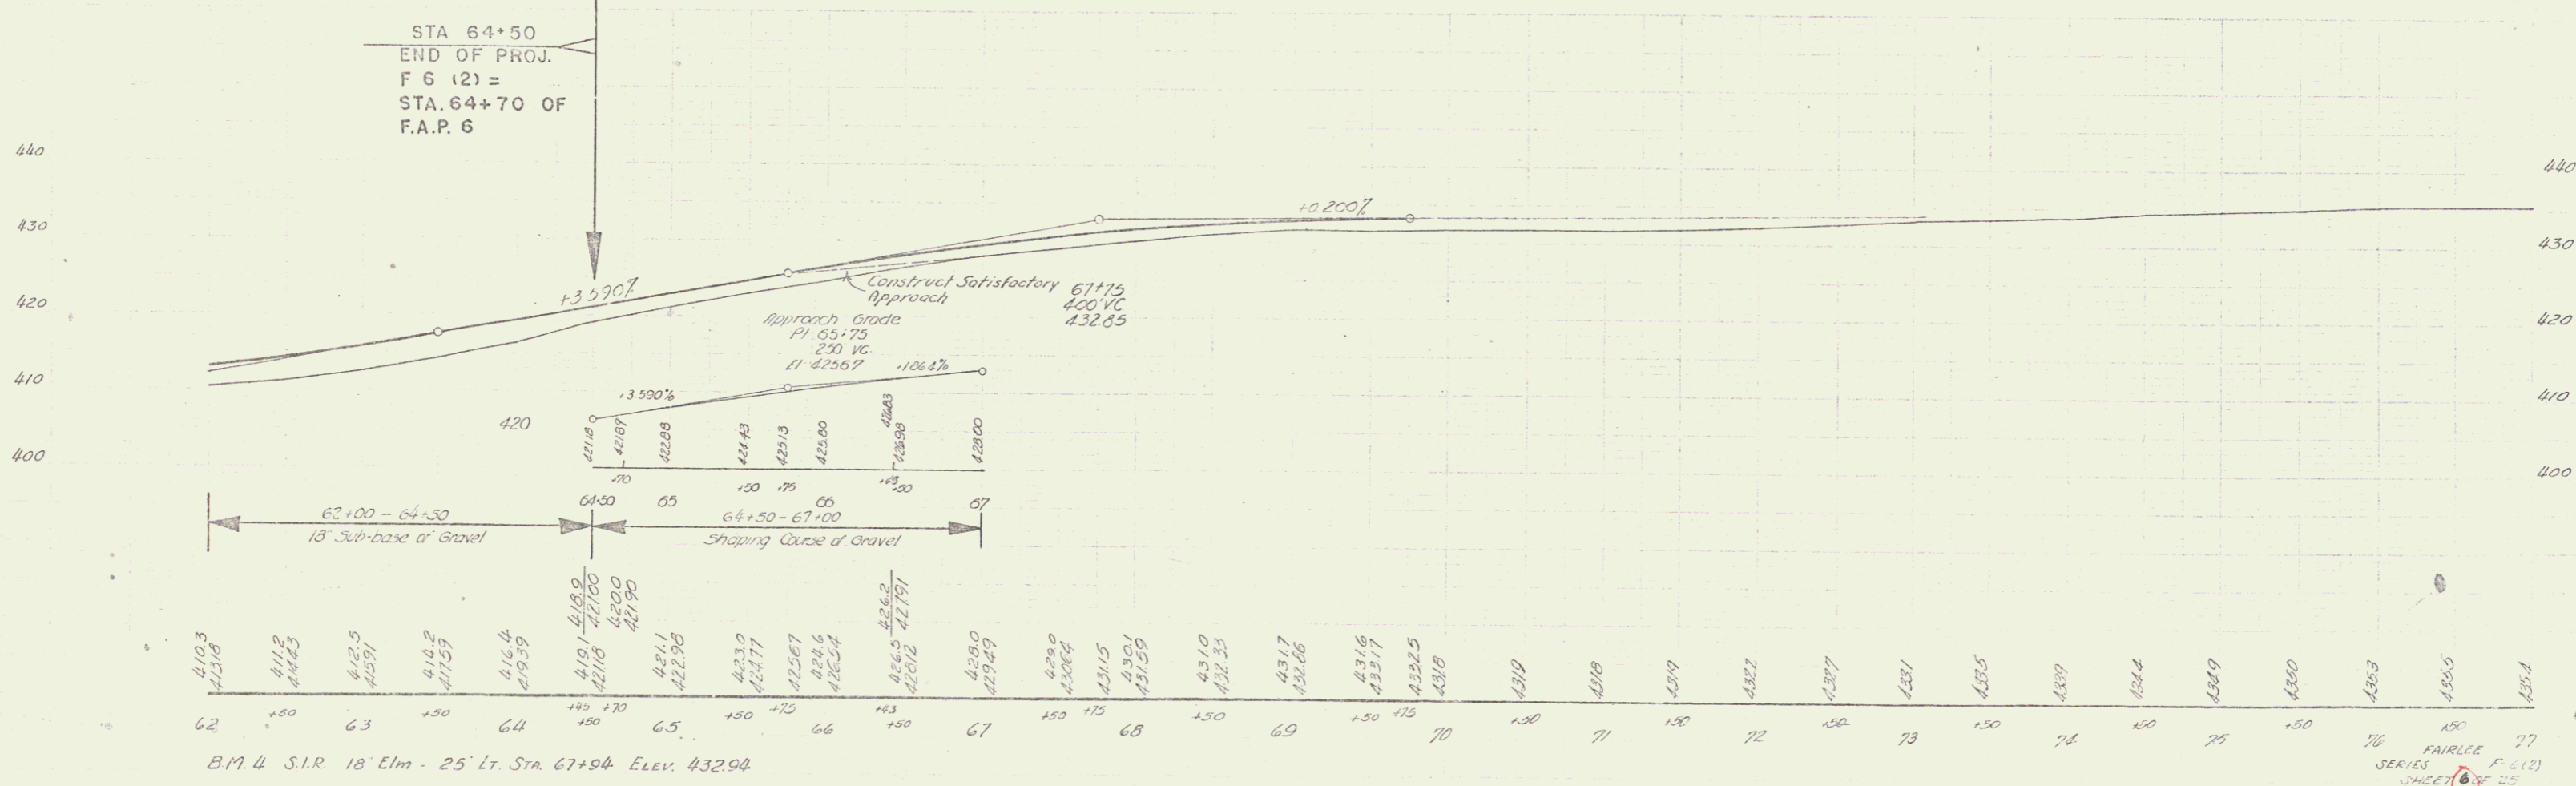


F6(2) 1946 6 25

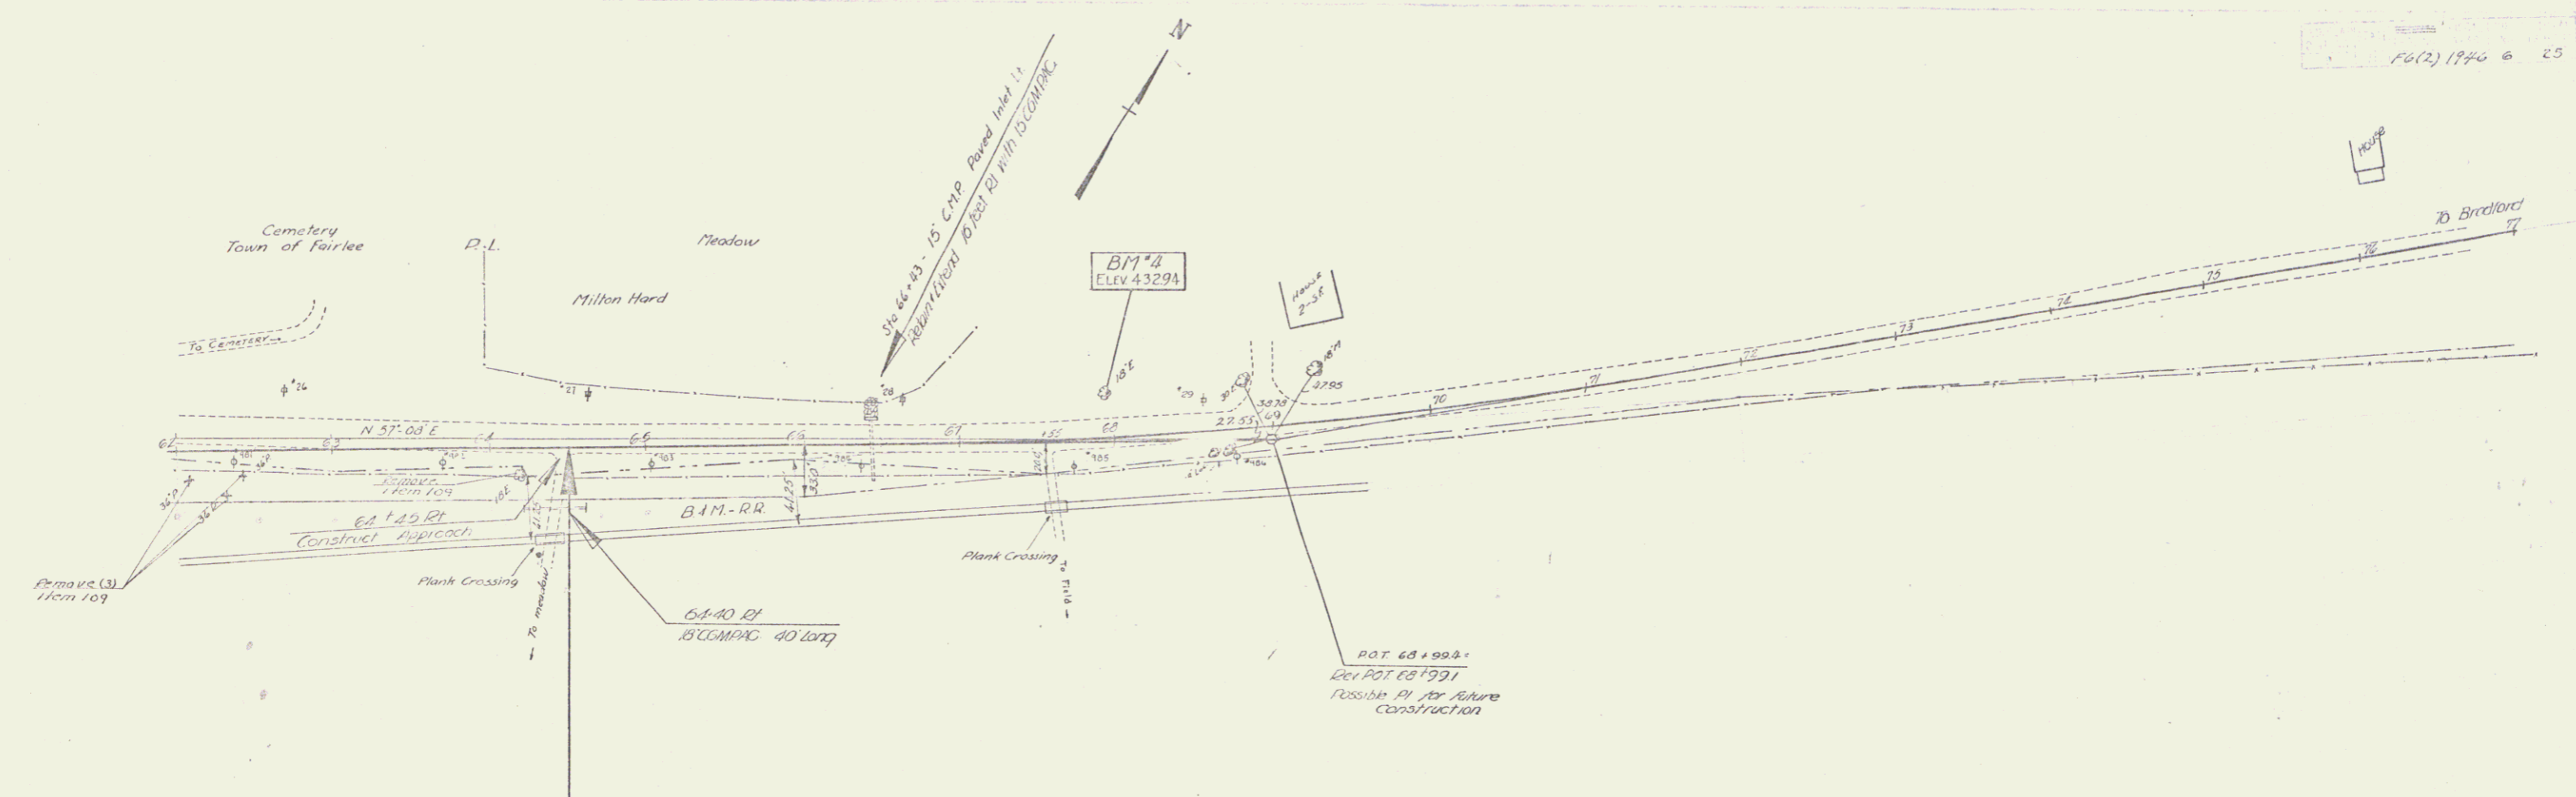

B.M. 4 S.I.R. 18' Elm - 25' Lt. Sta. 67+94 ELEV. 432.94

FAIRLEE F-6(2) SERIES SHEET 6 OF 25