


Property Owner John A. Gibbs  
 Parcel No. 9  
 Total Acreage 6.3 Acres  
 Taking 1.35 Acres  
 Remainder 4.95 Acres  
 Scale 1" = 100'


SCALE  
 0 50 100 200'

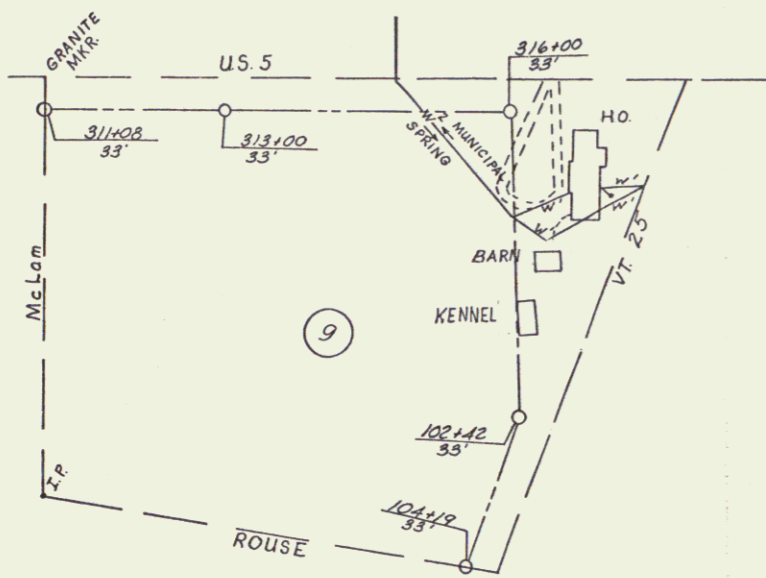

W 1 3/4"  
 W 1/2"  
 SEPTIC TANK

Property Owner John A. & Mable Pierson  
 Parcel No. 1  
 Total Acreage 6.5 Acres  
 Taking 0.21 Acres  
 Remainder 6.29 Acres  
 Scale 1" = 200'

SCALE  
 0 50 100 200'

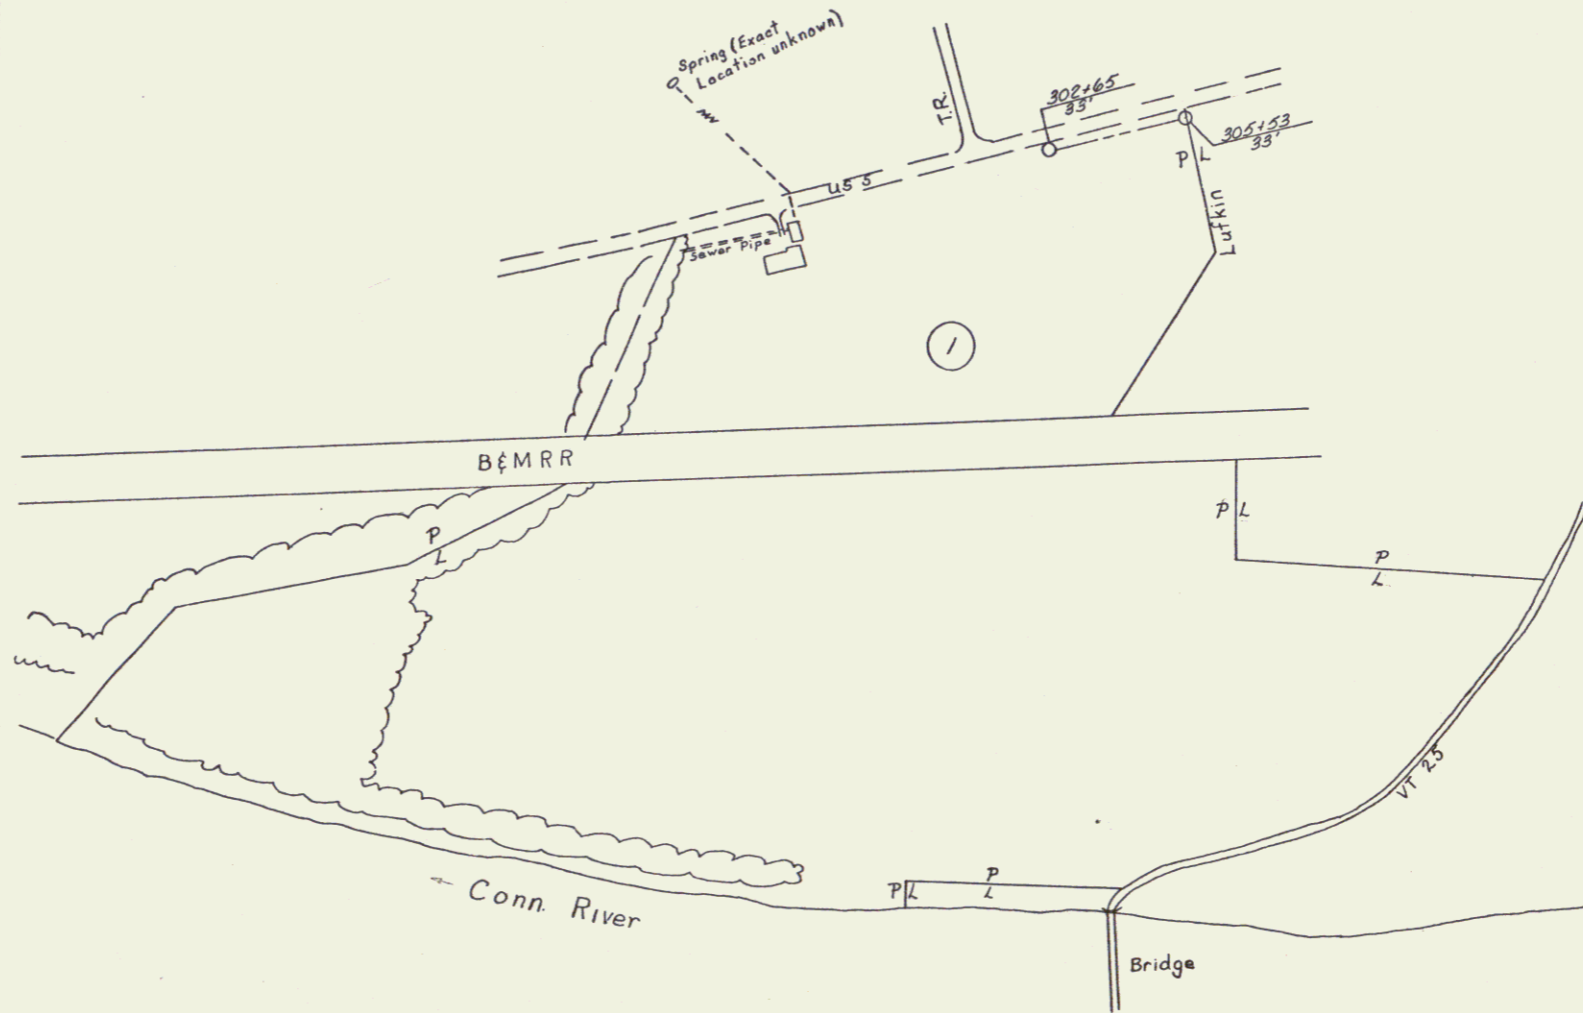

VERMONT DEPARTMENT OF HIGHWAYS  
 RIGHT-OF-WAY PLANS  
 PROJECT: BRADFORD  
 NO. FOA1-341  
 SHEET: 2 OF 24