


101+25 Bl.  
314+25 Bl.

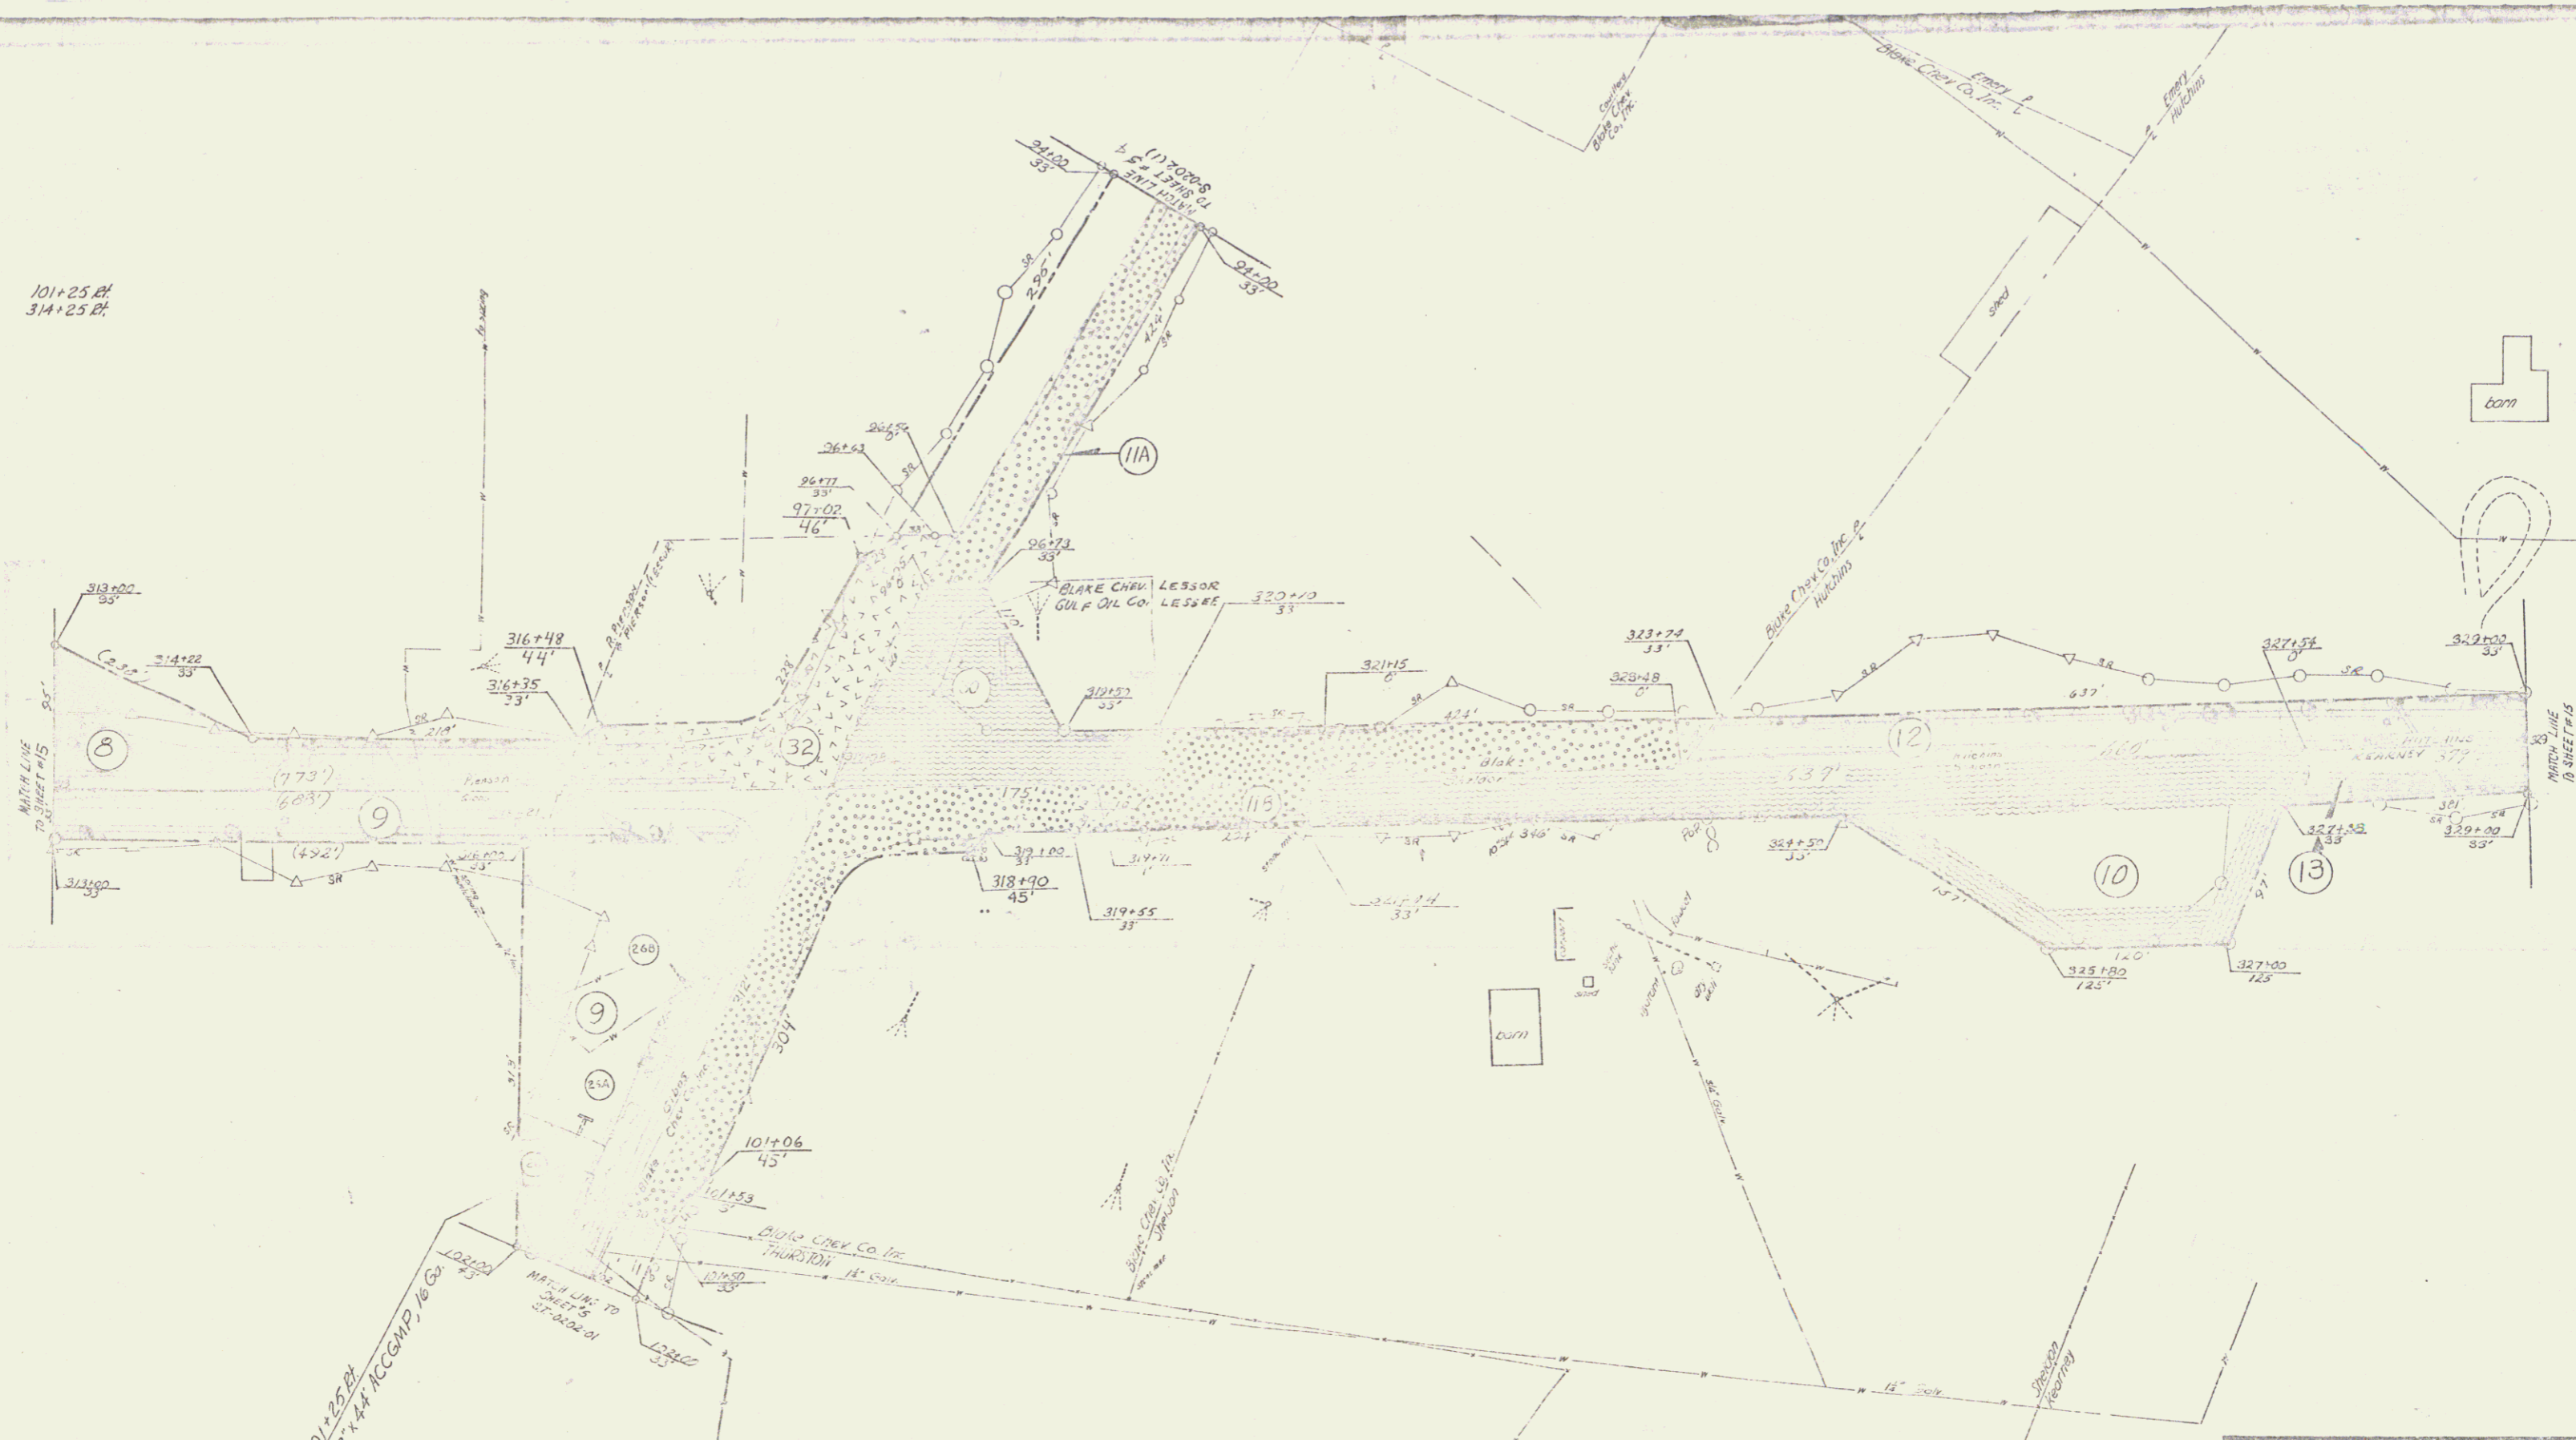

101+25 Bl.  
New B. & A. RCGMP, 16 Co.

CHURCH CO. INC.  
THURSTON H. COY.

VERMONT DEPARTMENT OF HIGHWAYS  
 RIGHT-OF-WAY PLANS  
 PROJECT BRADFORD  
 NO. F041-3(4)  
 SHEET 16 OF 21

SCALE  
 1" = 40'