
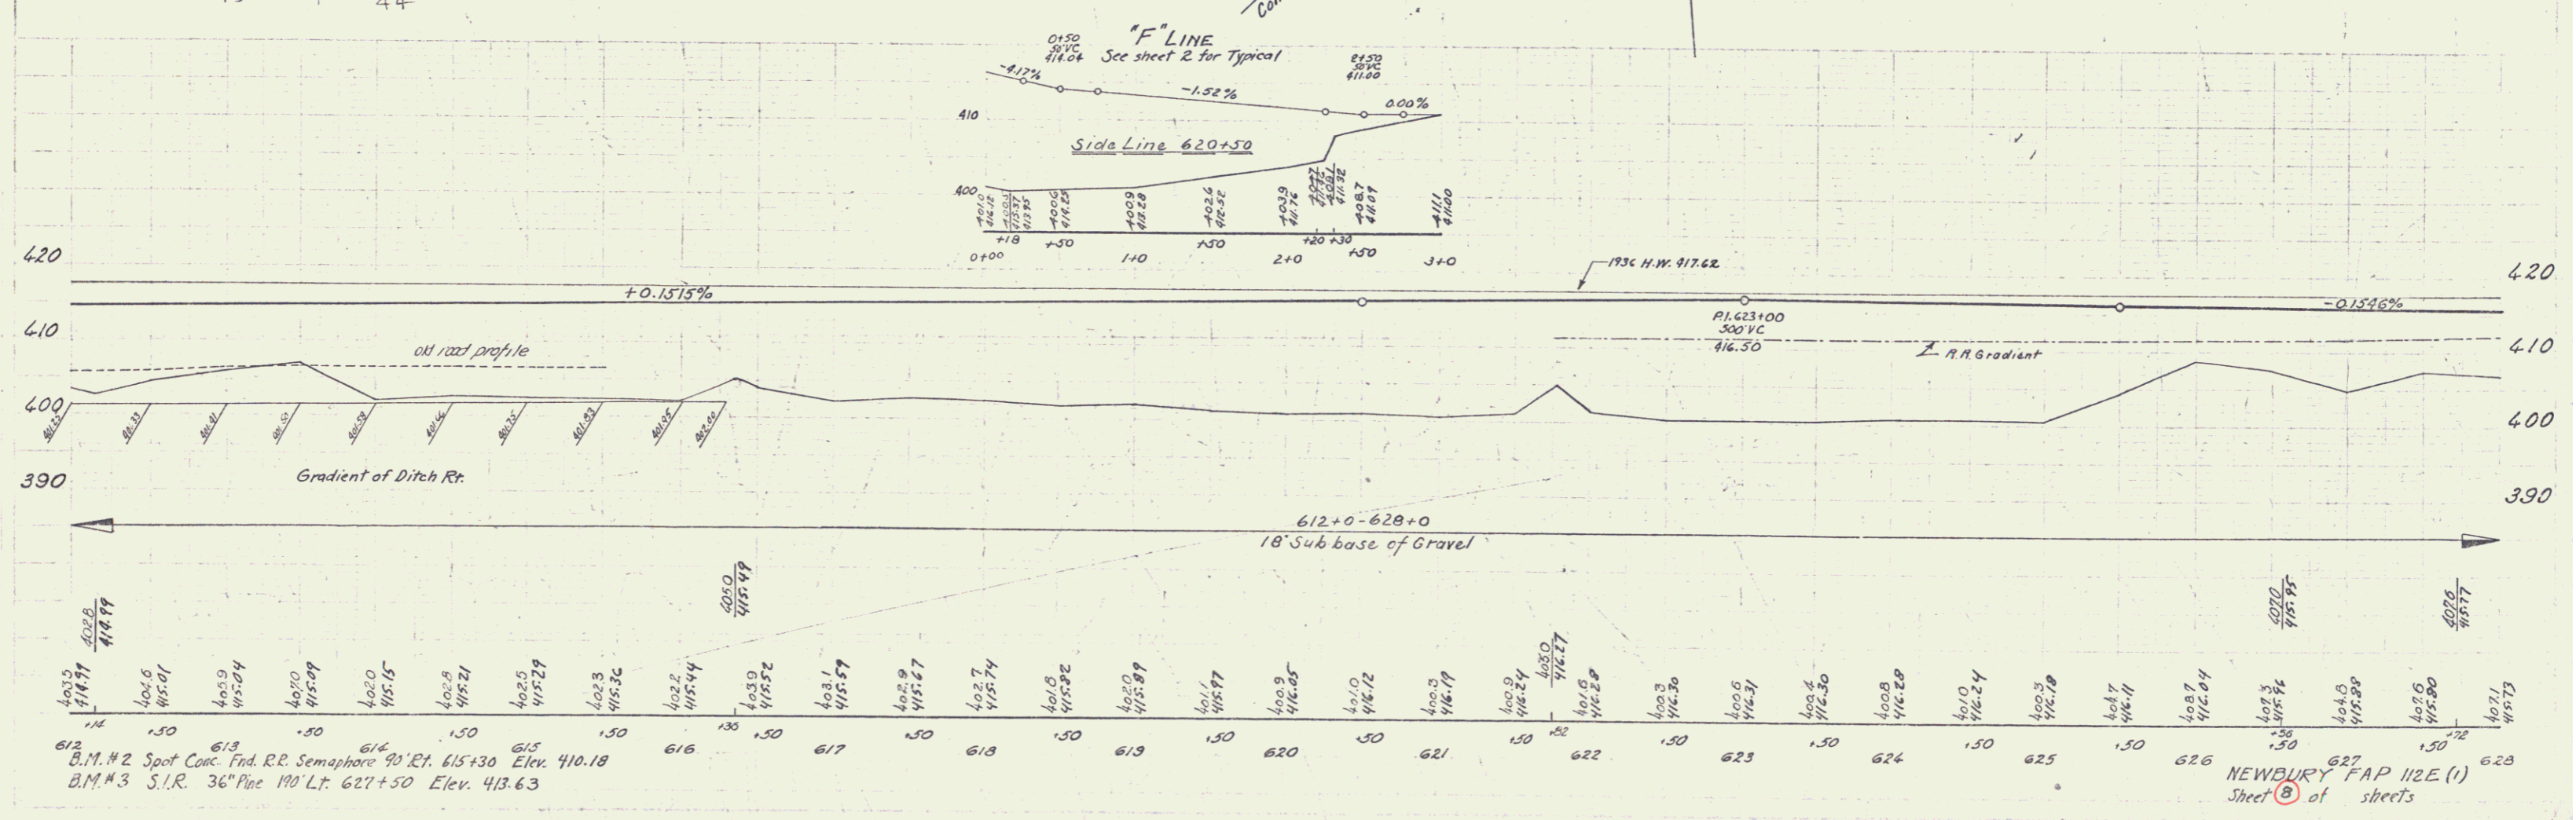


Note:
Old road surface, Sta 615+00± to Sta. 6100 of side line, to be covered with 6" of approved borrow after new location is opened to traffic.

Note:
The present road to be retained from approach to house - off Sta. 617+00± to left Sta. 620+50 (Sta. 6100± to Sta. 7+00 of side road)

FED. ROAD DIST. NO.	STATE	FED. AID PROJ. NO.	FISCAL YEAR	SHEET NO.	TOTAL SHEETS
5					

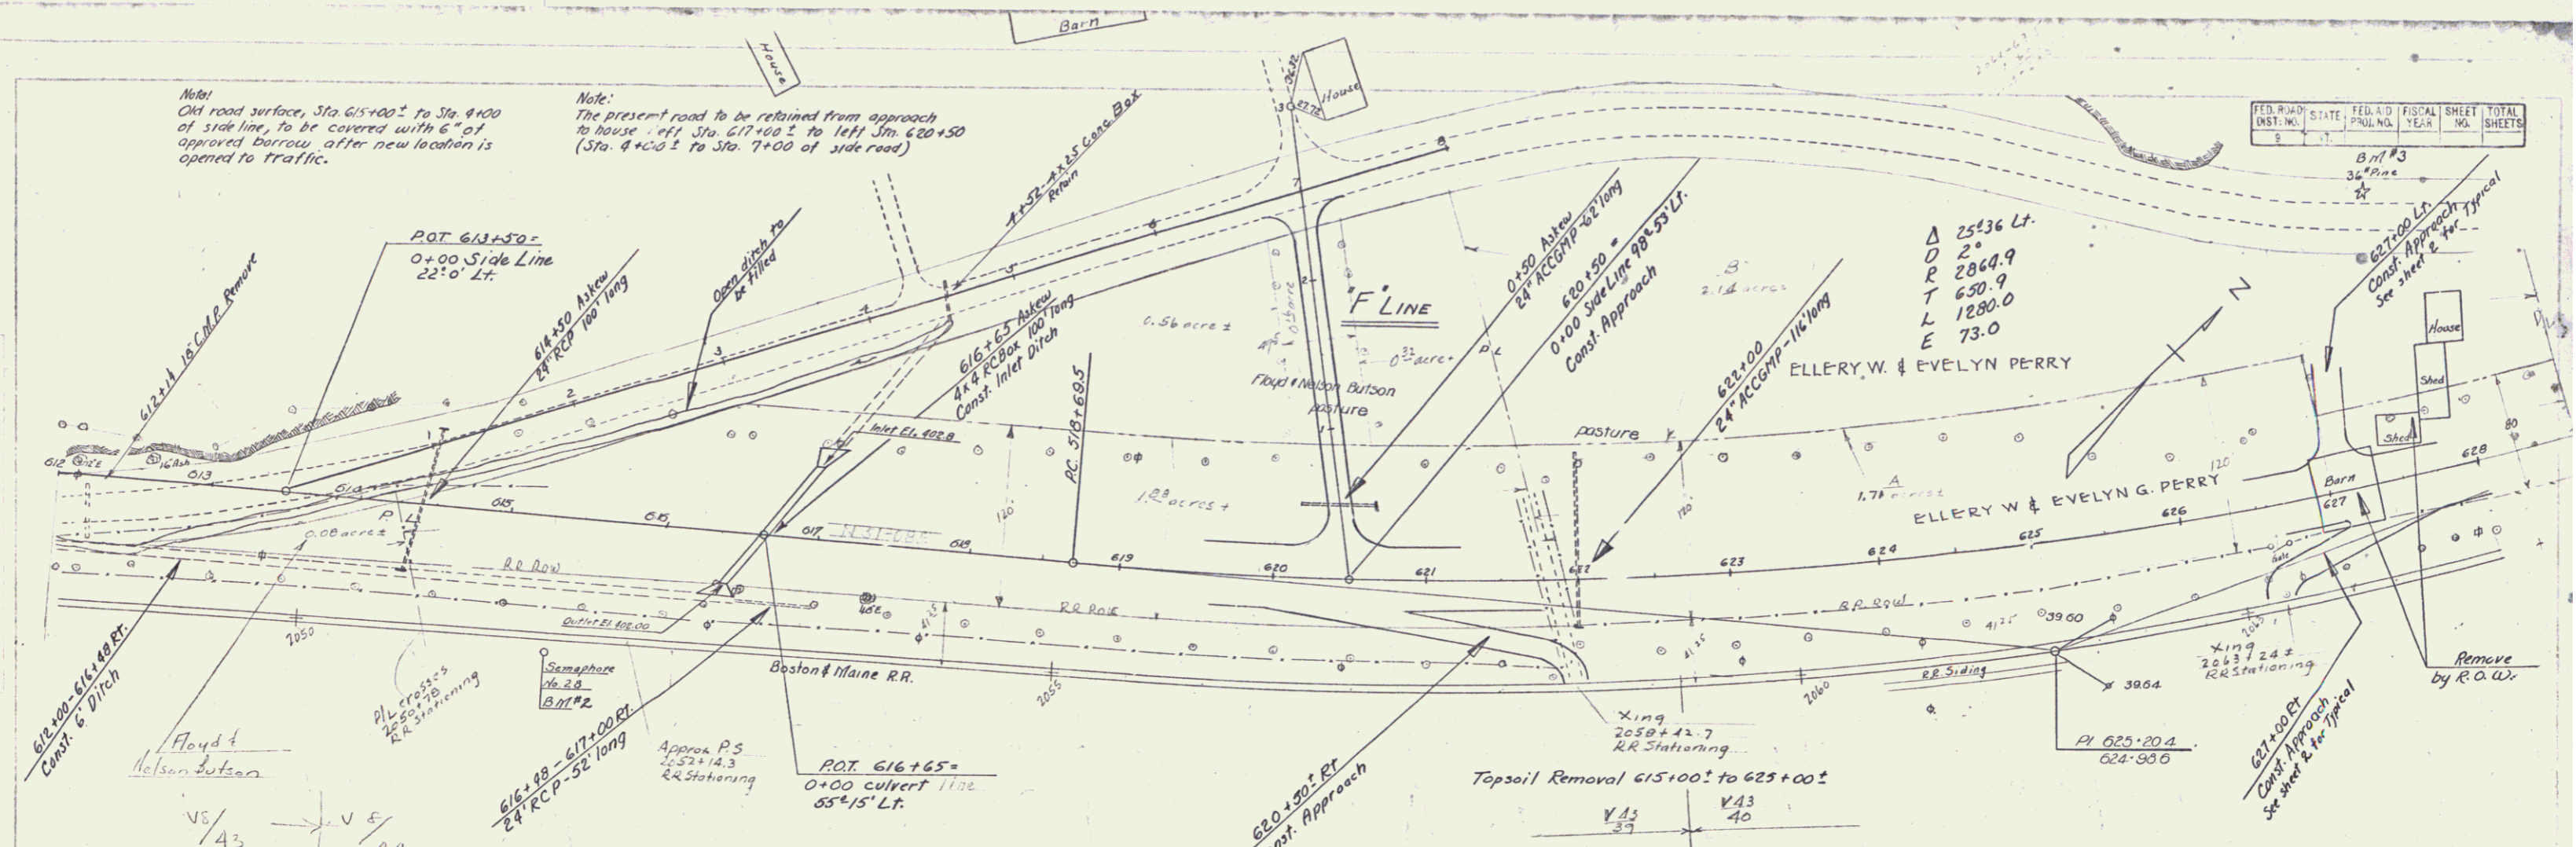

612
B.M. #2 Spot Conc. Fnd. RR Semaphore '90' Et. 615+30 Elev. 410.18
B.M. #3 S.I.R. 36" Pine 190' Lt. 627+50 Elev. 413.63

NEWBURY FAP 112E (1)
Sheet 8 of sheets