
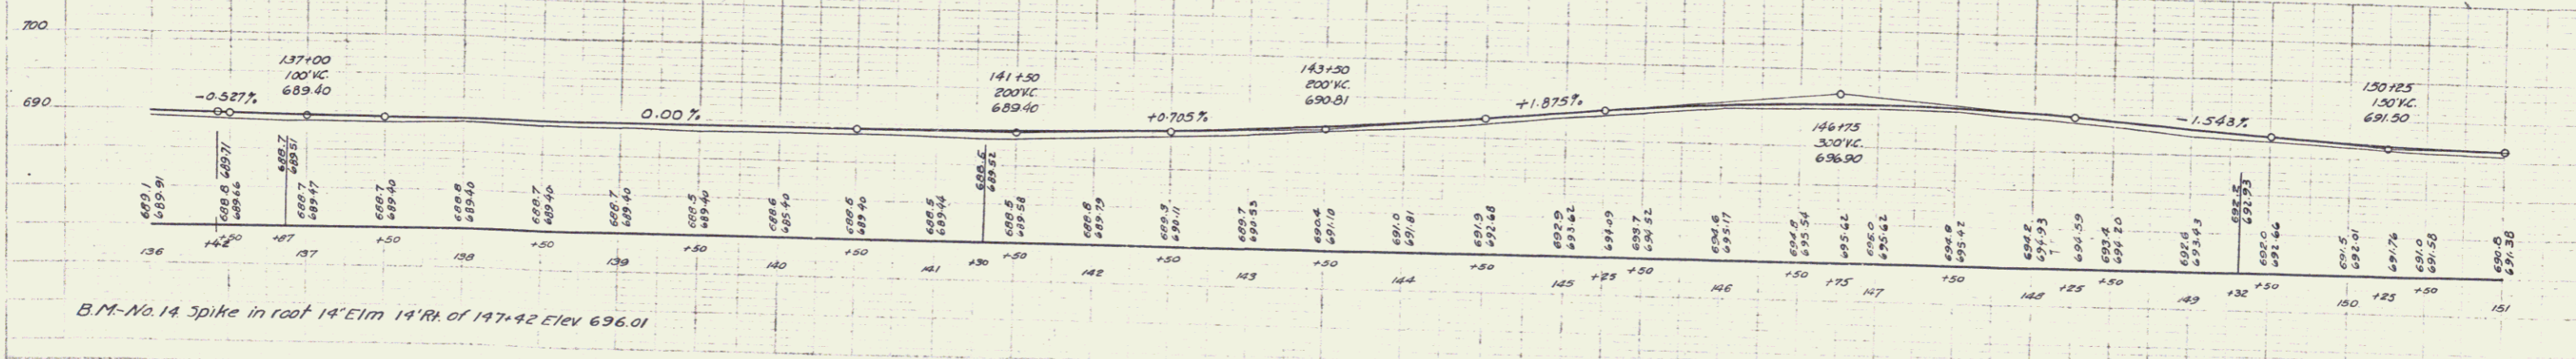


B.M. No. 12 Spike in root of 14' Elm - 35' R of 121.97 Elev 693.60
B.M. No. 13 Spike in root of 12' Elm - 25' R of 134.75 Elev 686.16

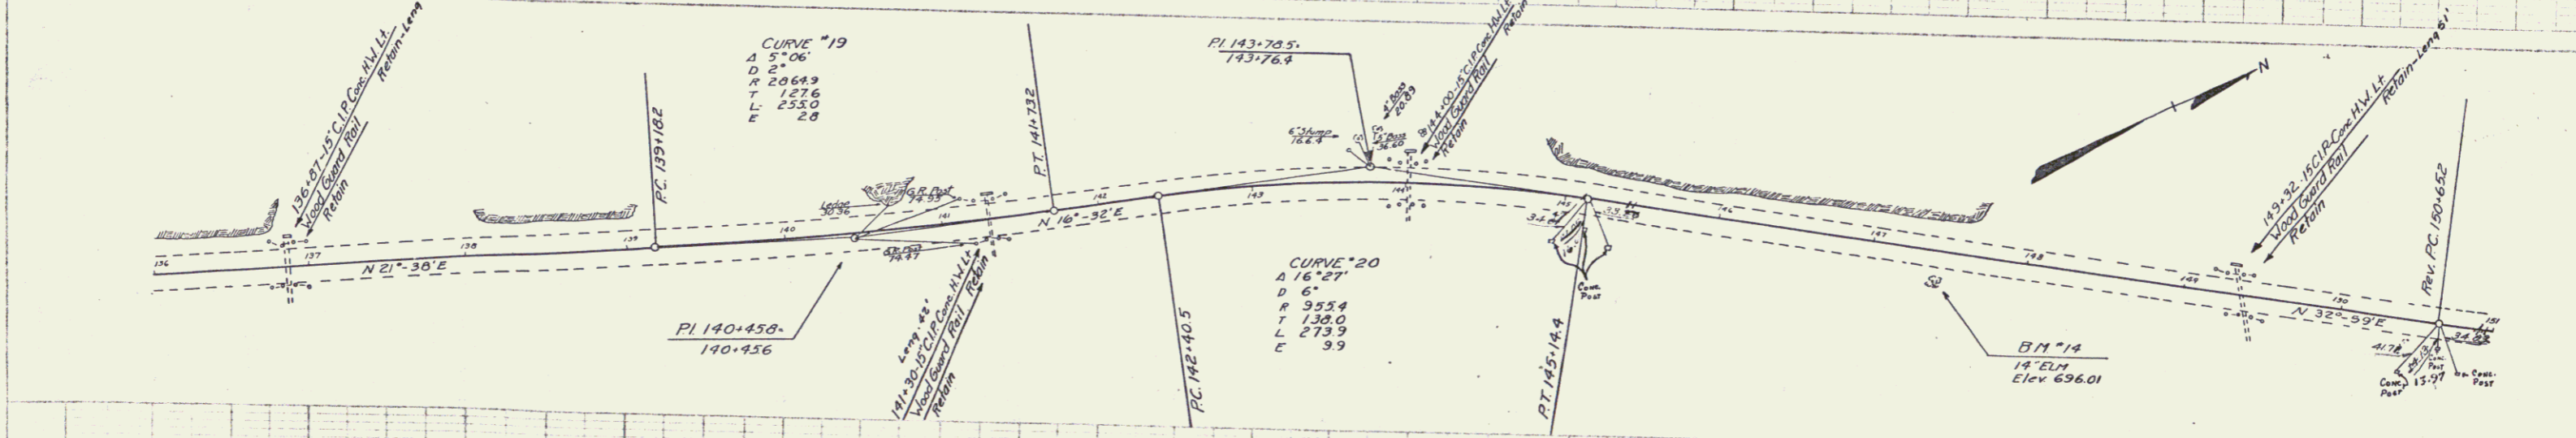

B.M. No. 14 Spike in root 14' Elm 14' R of 147.42 Elev 696.01