

FED. ROAD DIST. NO.	STATE	FED. AID PROJ. NO.	SECTION NO.	SHEET NO.	TOTAL SHEETS
9	VT				

PLAN
 DATE: 10/1/50
 DRAWN BY: D. L. WILSON
 CHECKED BY: M. E. HARTNER
 NO. 2

PROFILE
 DATE: 10/1/50
 DRAWN BY: D. L. WILSON
 CHECKED BY: M. E. HARTNER
 NO. 2

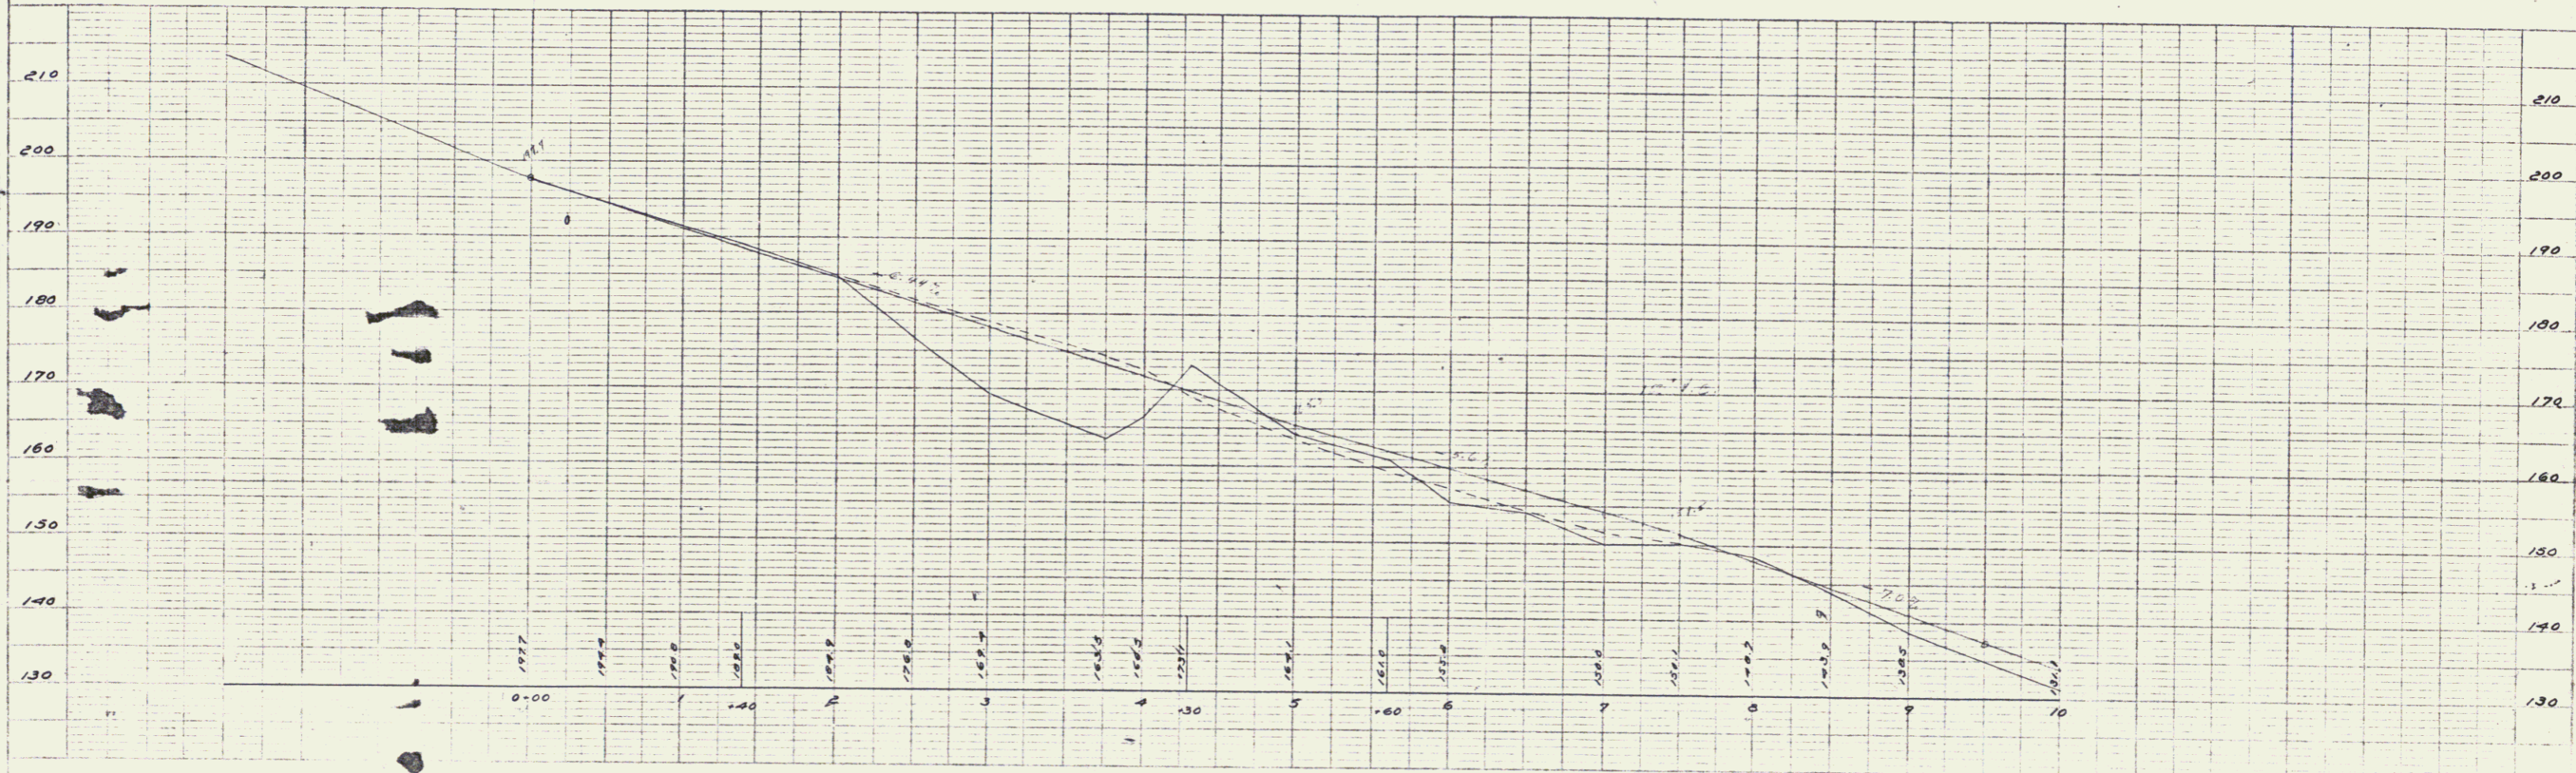
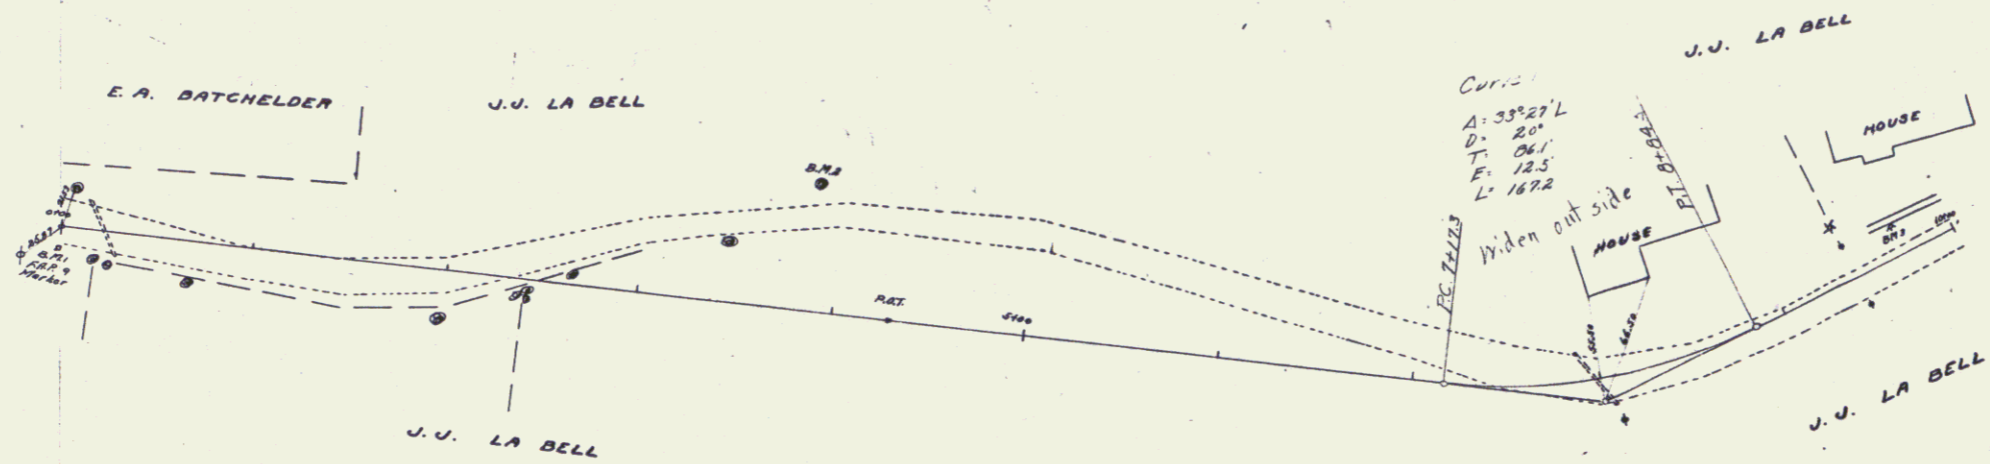


PLATE 1-PLAN-PROFILE OF ROAD STRAIGHT
 1/4" = 1' HORIZ. SCALE
 1" = 10' VERT. SCALE

Country Road, Colerain