

JOB NO.	ROAD DIST.	STATE	TOWNSHIP	RANGE	SHEET NO.	TOTAL SHEETS
9	VT					

PLAN  
 DRAWN BY  
 CHECKED BY  
 DATE  
 PROJECT NO.  
 SHEET NO.

PLAN  
 DRAWN BY  
 CHECKED BY  
 DATE  
 PROJECT NO.  
 SHEET NO.

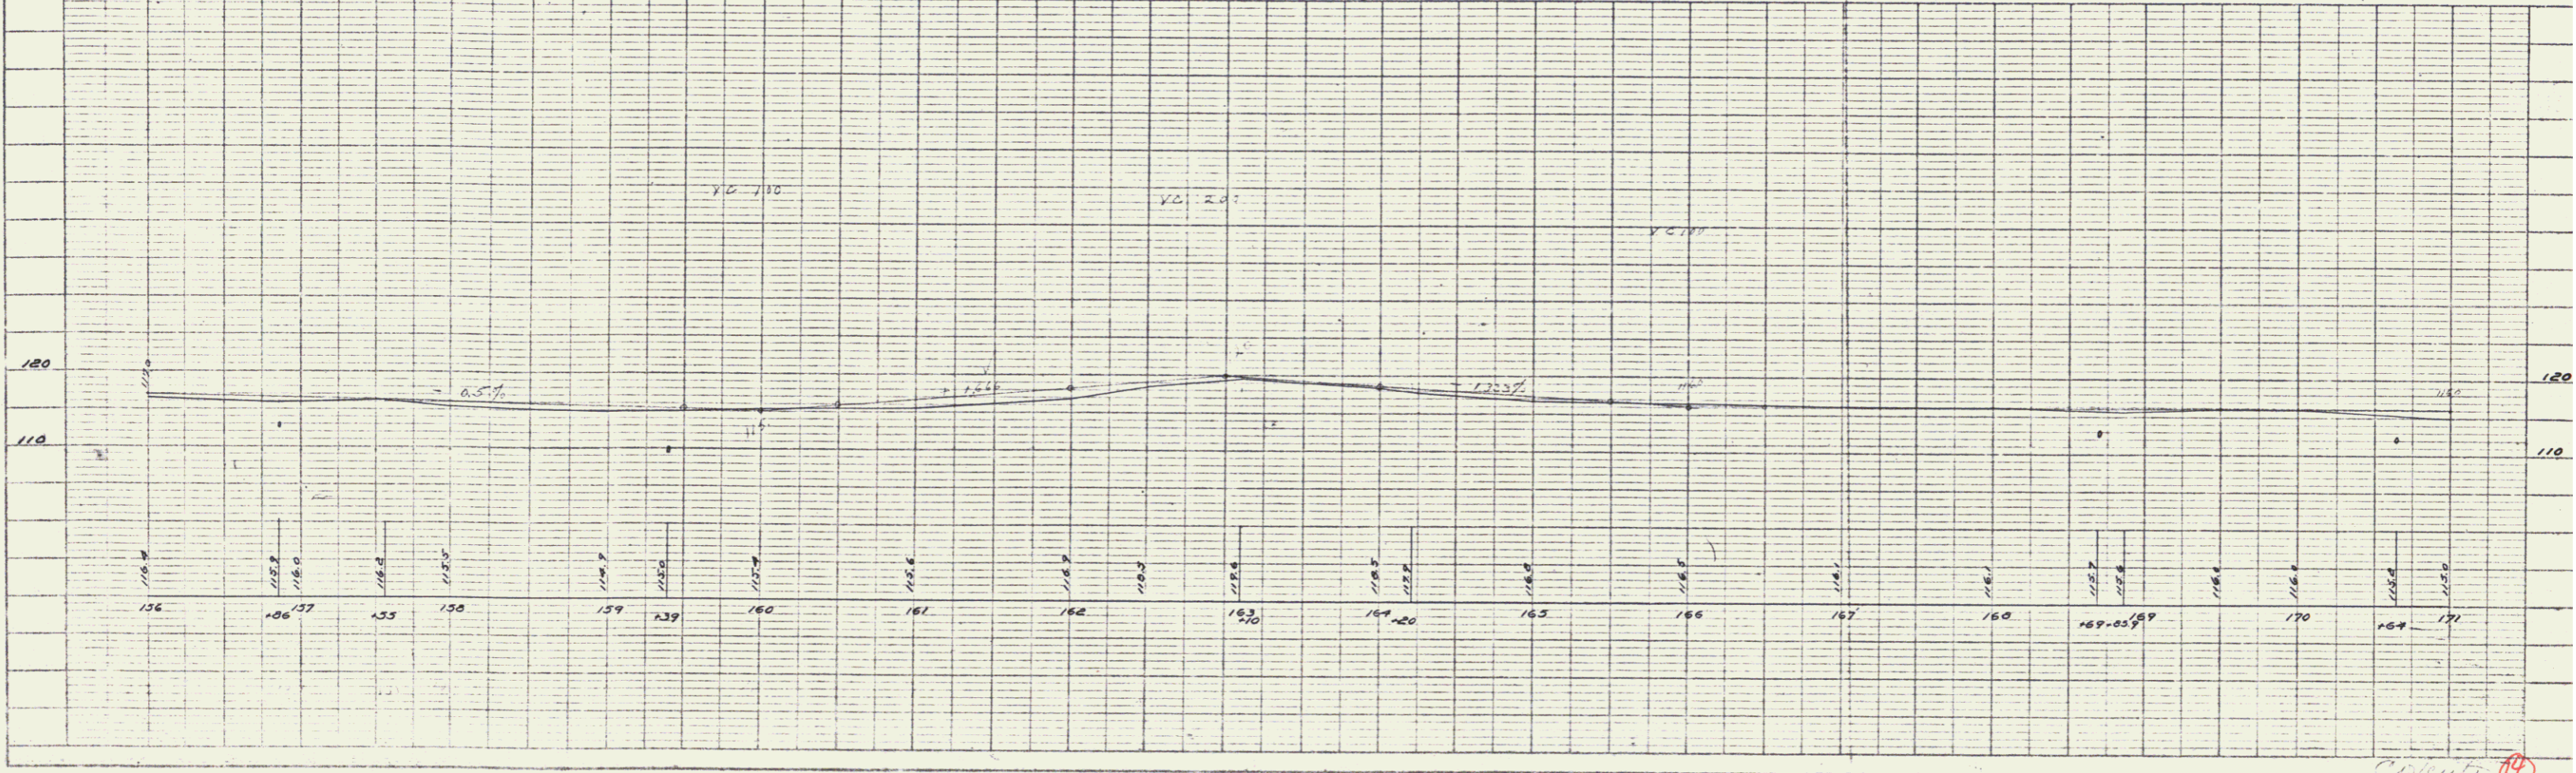
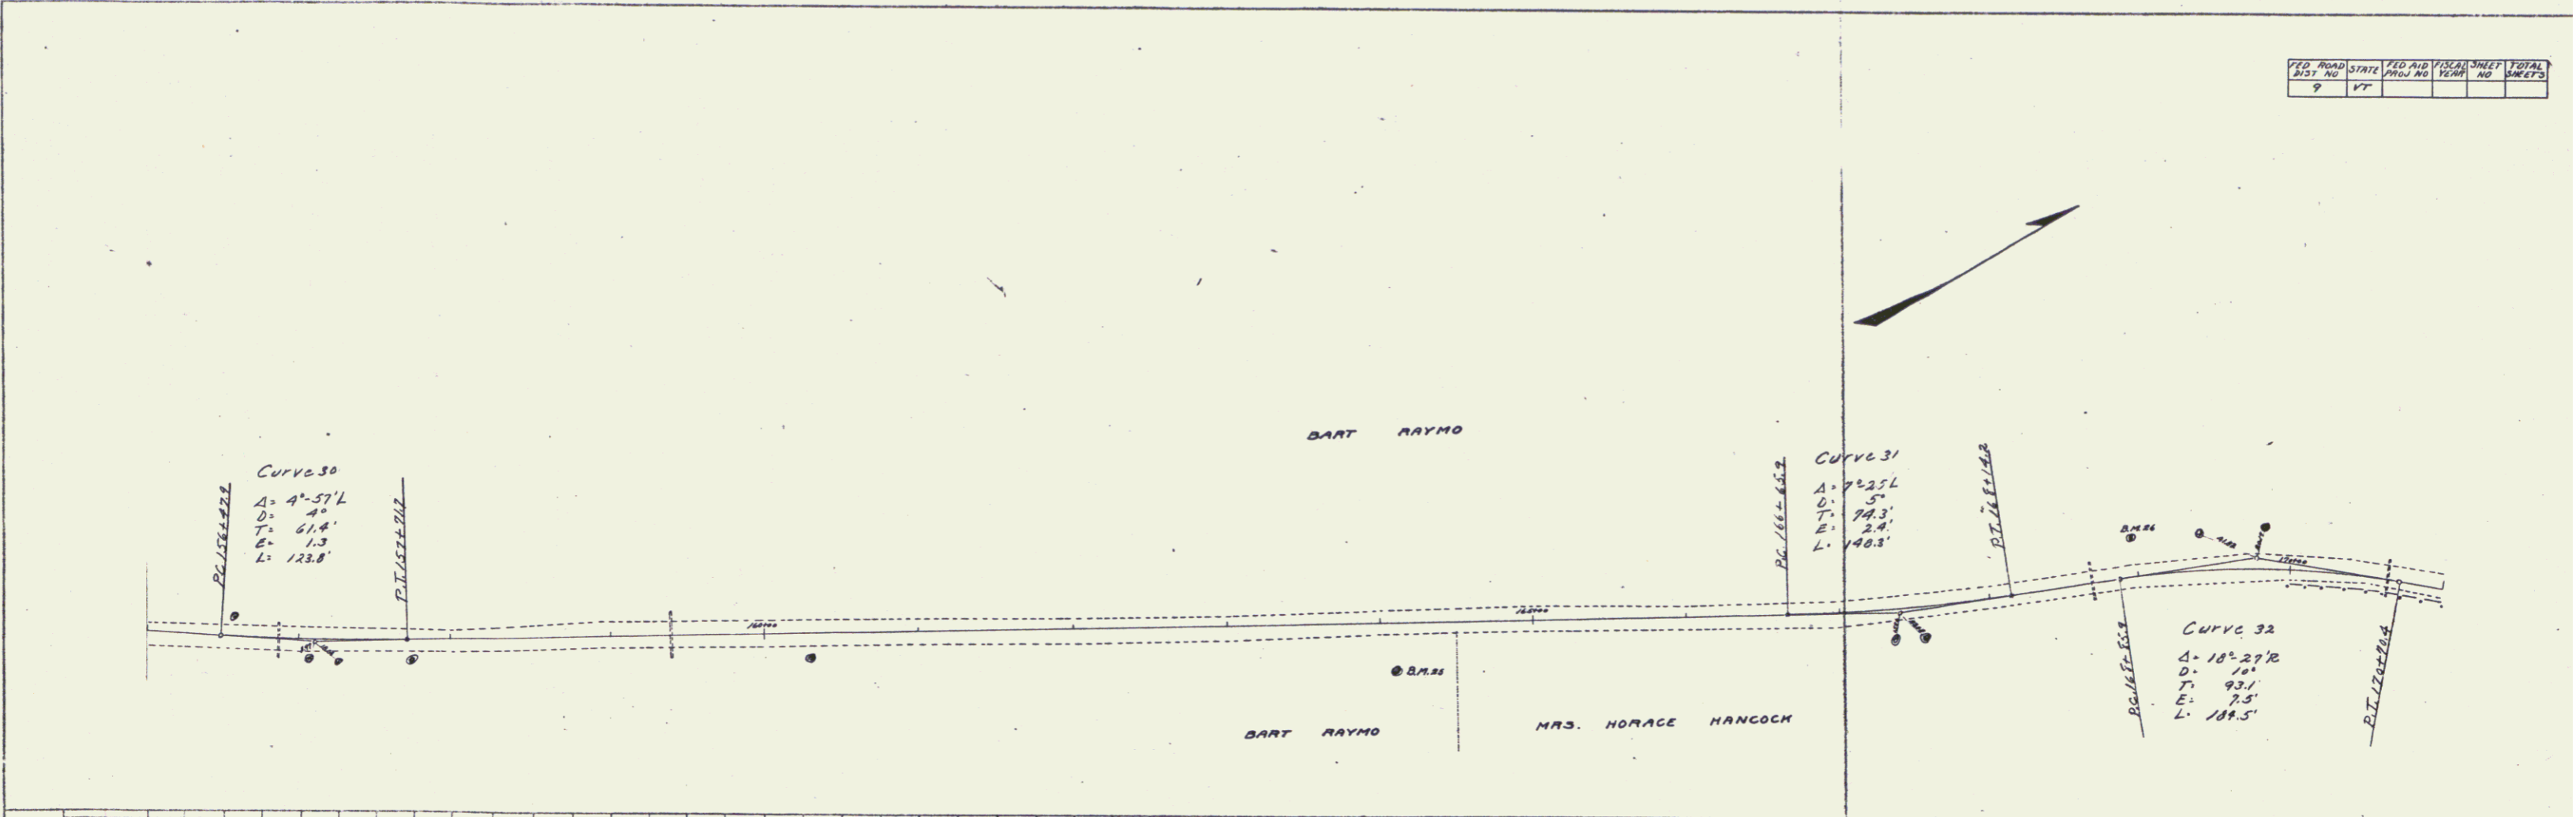


PLATE 1 - PLAN - PROFILE

19