

FED. ROAD DIST. NO.	STATE	FED. AID PROJ. NO.	YEAR	SHEET NO.	TOTAL SHEETS
9	VT				

PLAN	DATE	BY	CHECKED
		M. E. MORRILL	D. L. FLEMING
NOTE BOOK	NO.		

PROFILE	DATE	BY	CHECKED
		M. E. MORRILL	D. L. FLEMING
NOTE BOOK	NO.		

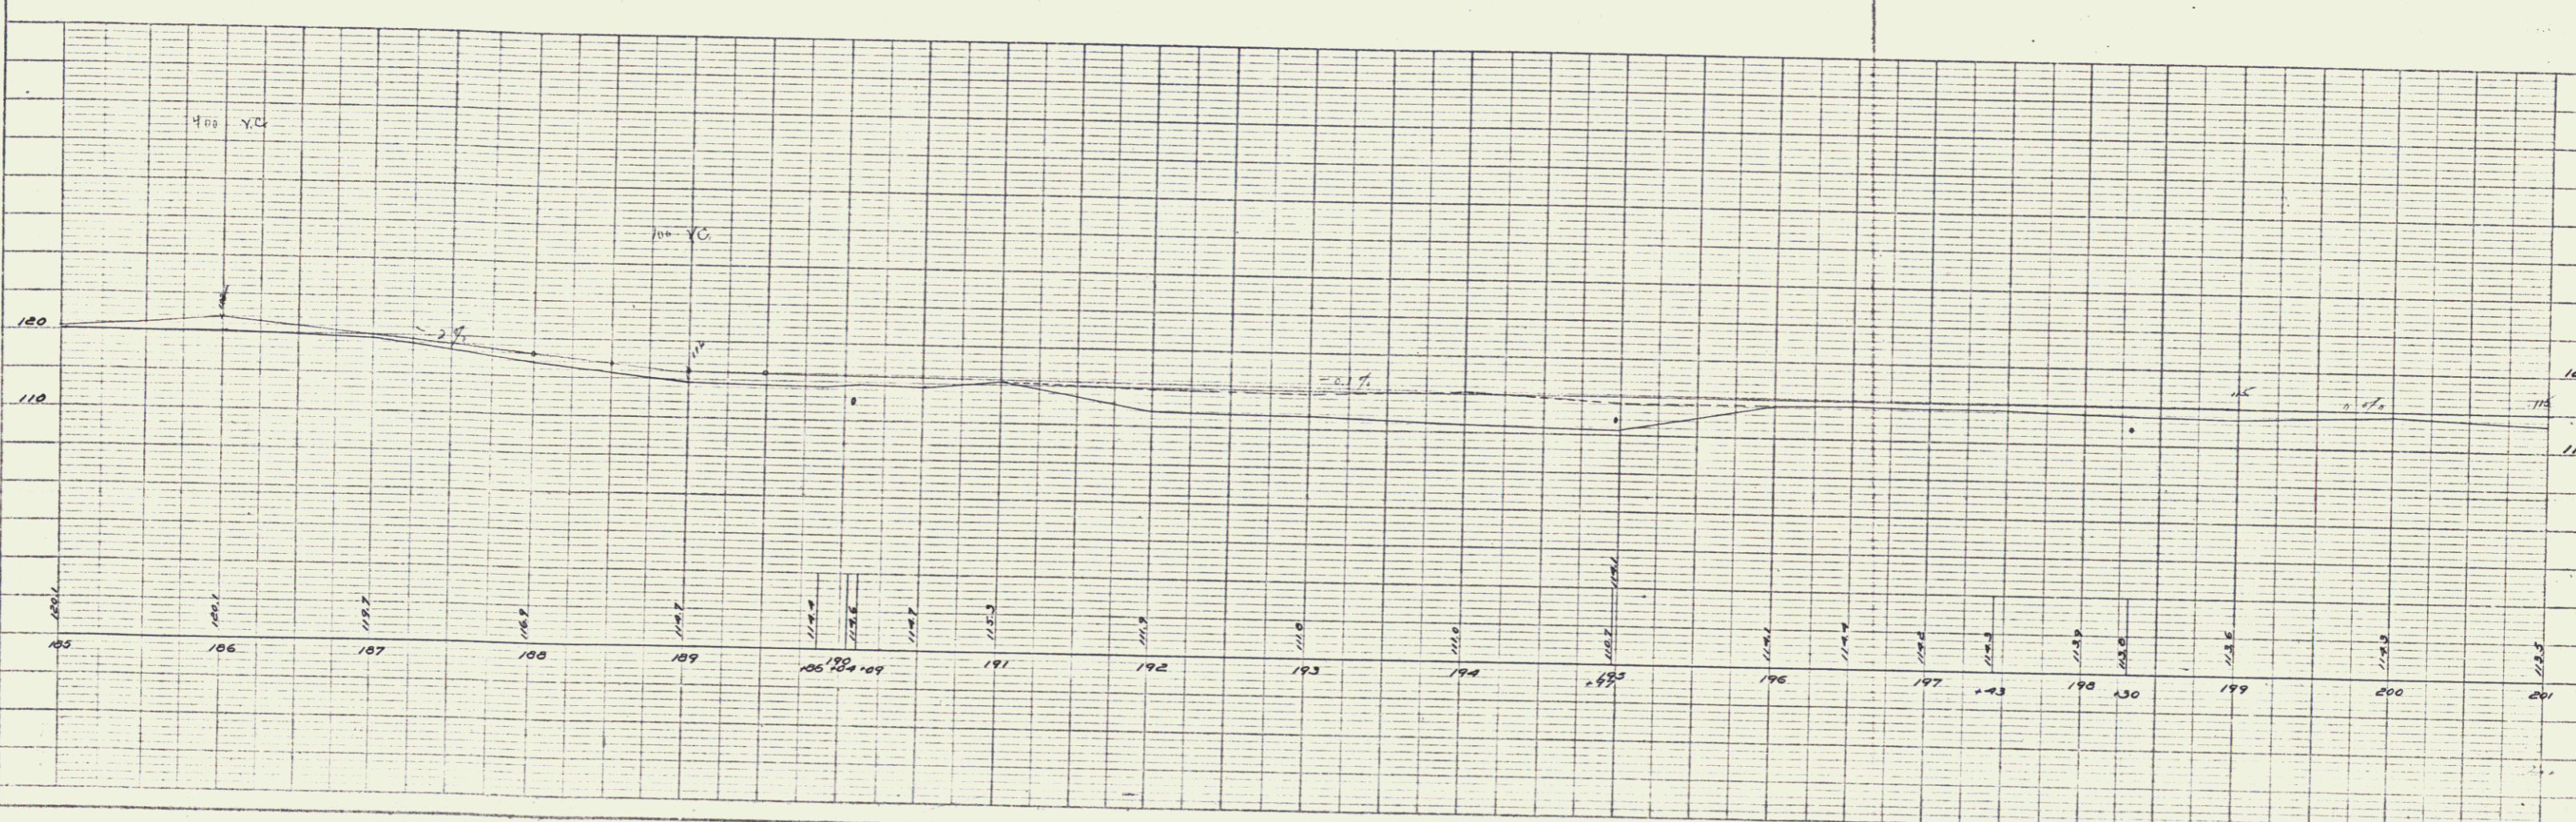
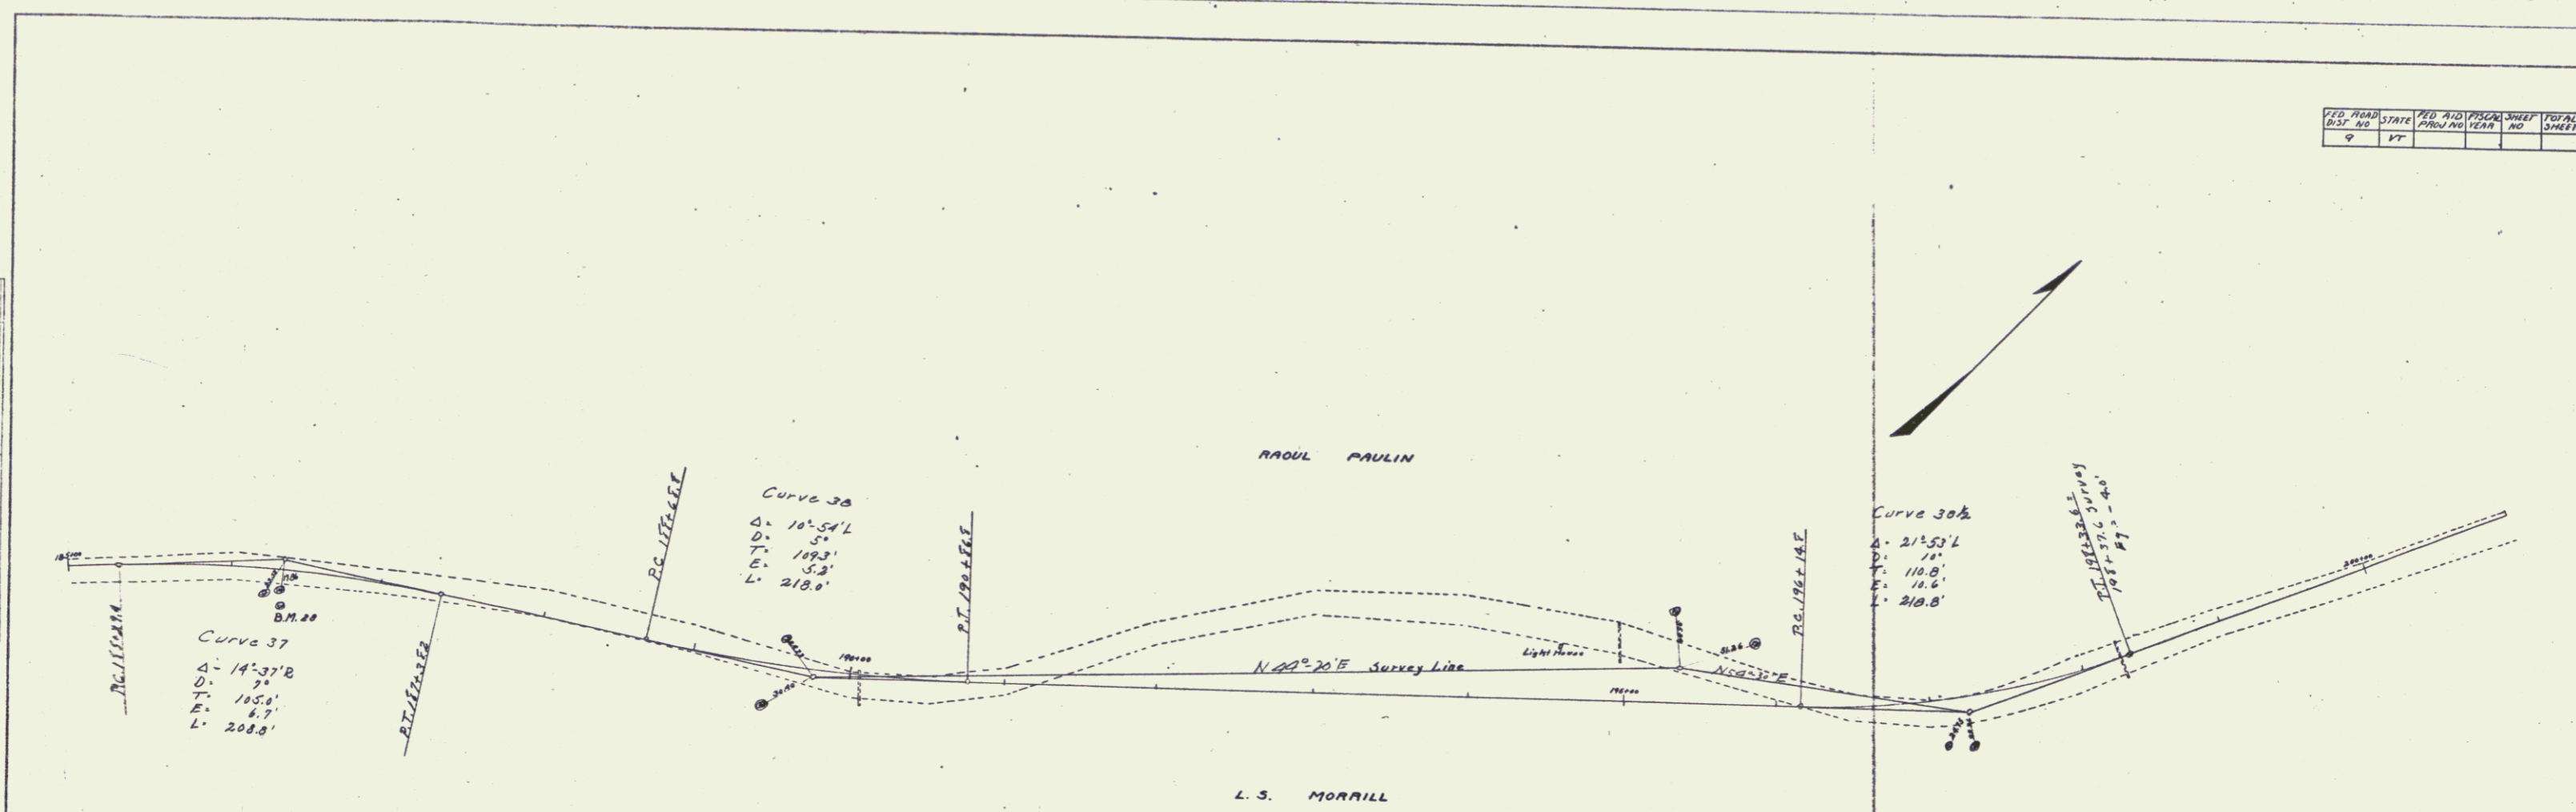


PLATE B-PLAN-PROFILE OF ROAD  
 HENRY & EDGAR CO., NEW YORK

16  
 Counter 7.17 Sheet 14 15