



POOR ORIGINAL COPY

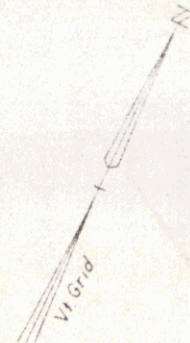

Town: Derby  
Route: US 5 MP 0.00-0.526  
Project: BP 041-5-7127  
Pin # 99K291

Curve Data  
Δ 14° 58' Lt  
D 1' 30"  
R 3019.7  
T 501.8  
L 997.8  
E 32.8

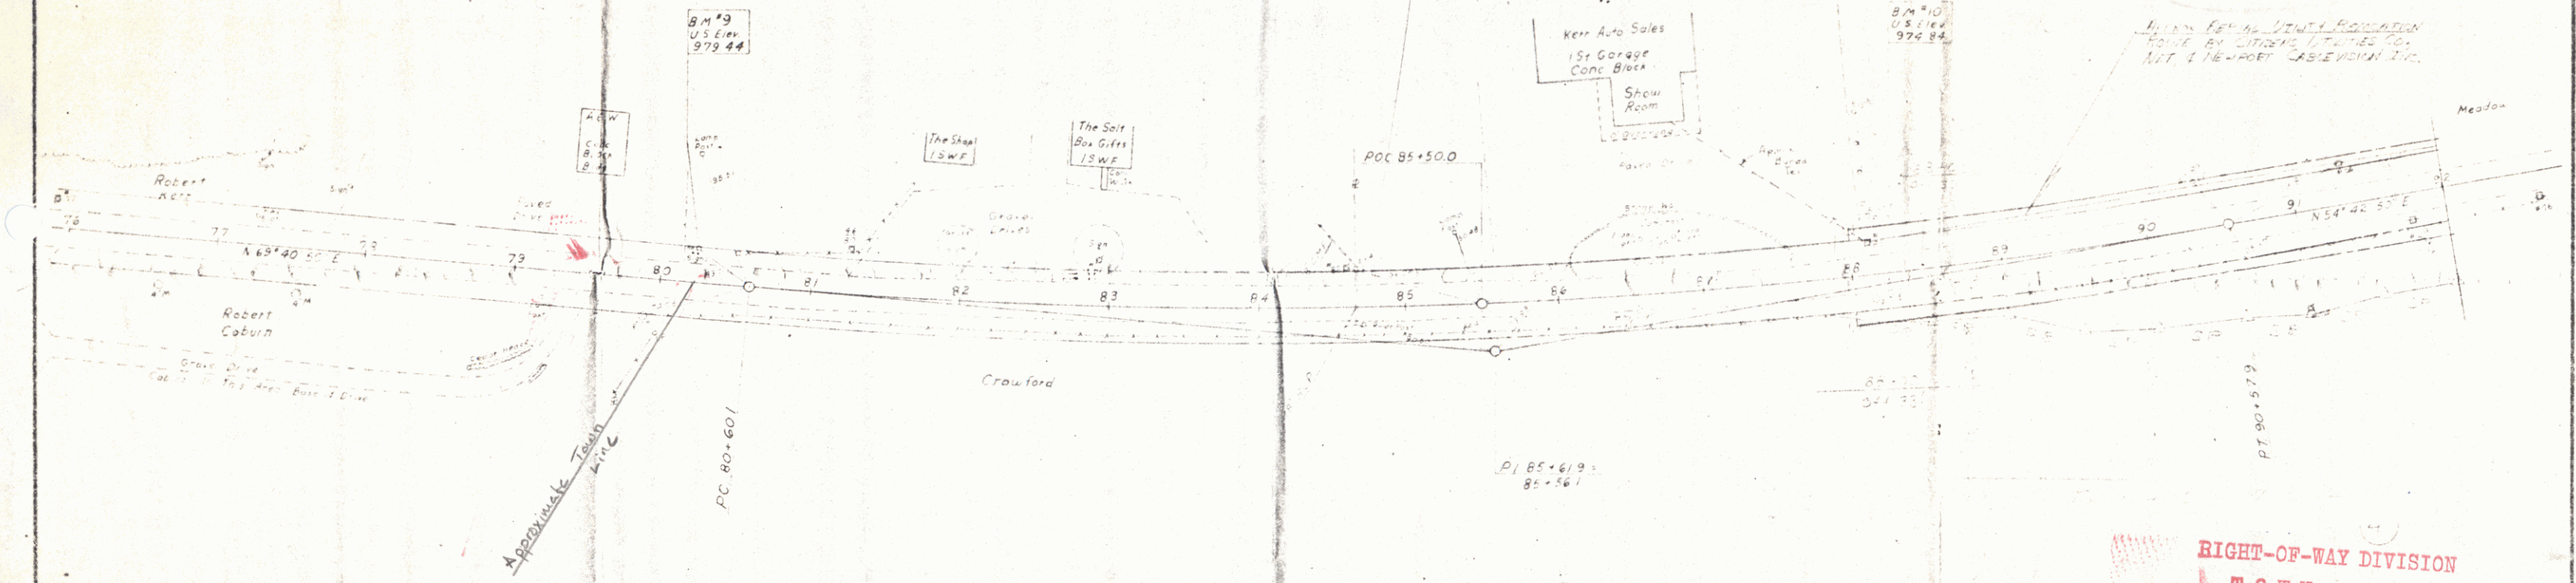

RIGHT-OF-WAY DIVISION  
TOWN FILE  
PERPETUAL  
Town of USS  
(To Be Returned To R.O.W. Division)

PROJ. BP NO. 041-5-7127  
SHEET 1 OF 1

SURVEYED BY <u>Smith</u>	DATE <u>12-71</u>
DRAWN BY <u>Blissett</u>	DATE <u>12-71</u>
TRACED BY <u>Gump</u>	DATE <u>4-72</u>

PROJ. Derby 121171