
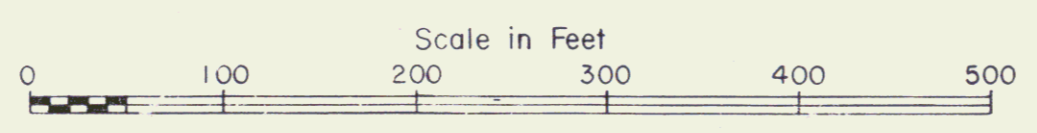


KENNETH M. & BARBARA M. FRAWLEY
 TO STATE OF VERMONT BY W/D
 RECORDED 11/19/76 IN BK 75/318-19

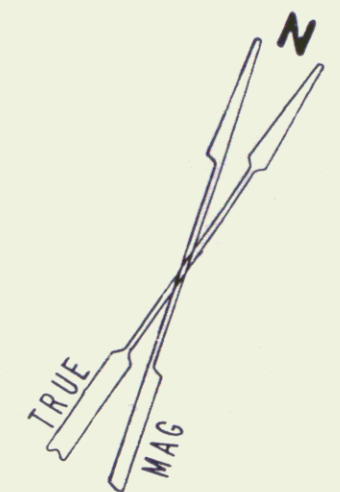

SHEET 9A

STATE OF VERMONT DEPT. OF HIGHWAYS		
TOWN OF DERBY		
PROJECT DISTRICT 9 MAINTENANCE AREA		
APPROX. SCALE 1"=100'	DATE 8-29-75	DRAWN BY ROD S.

9